






Front Elevation

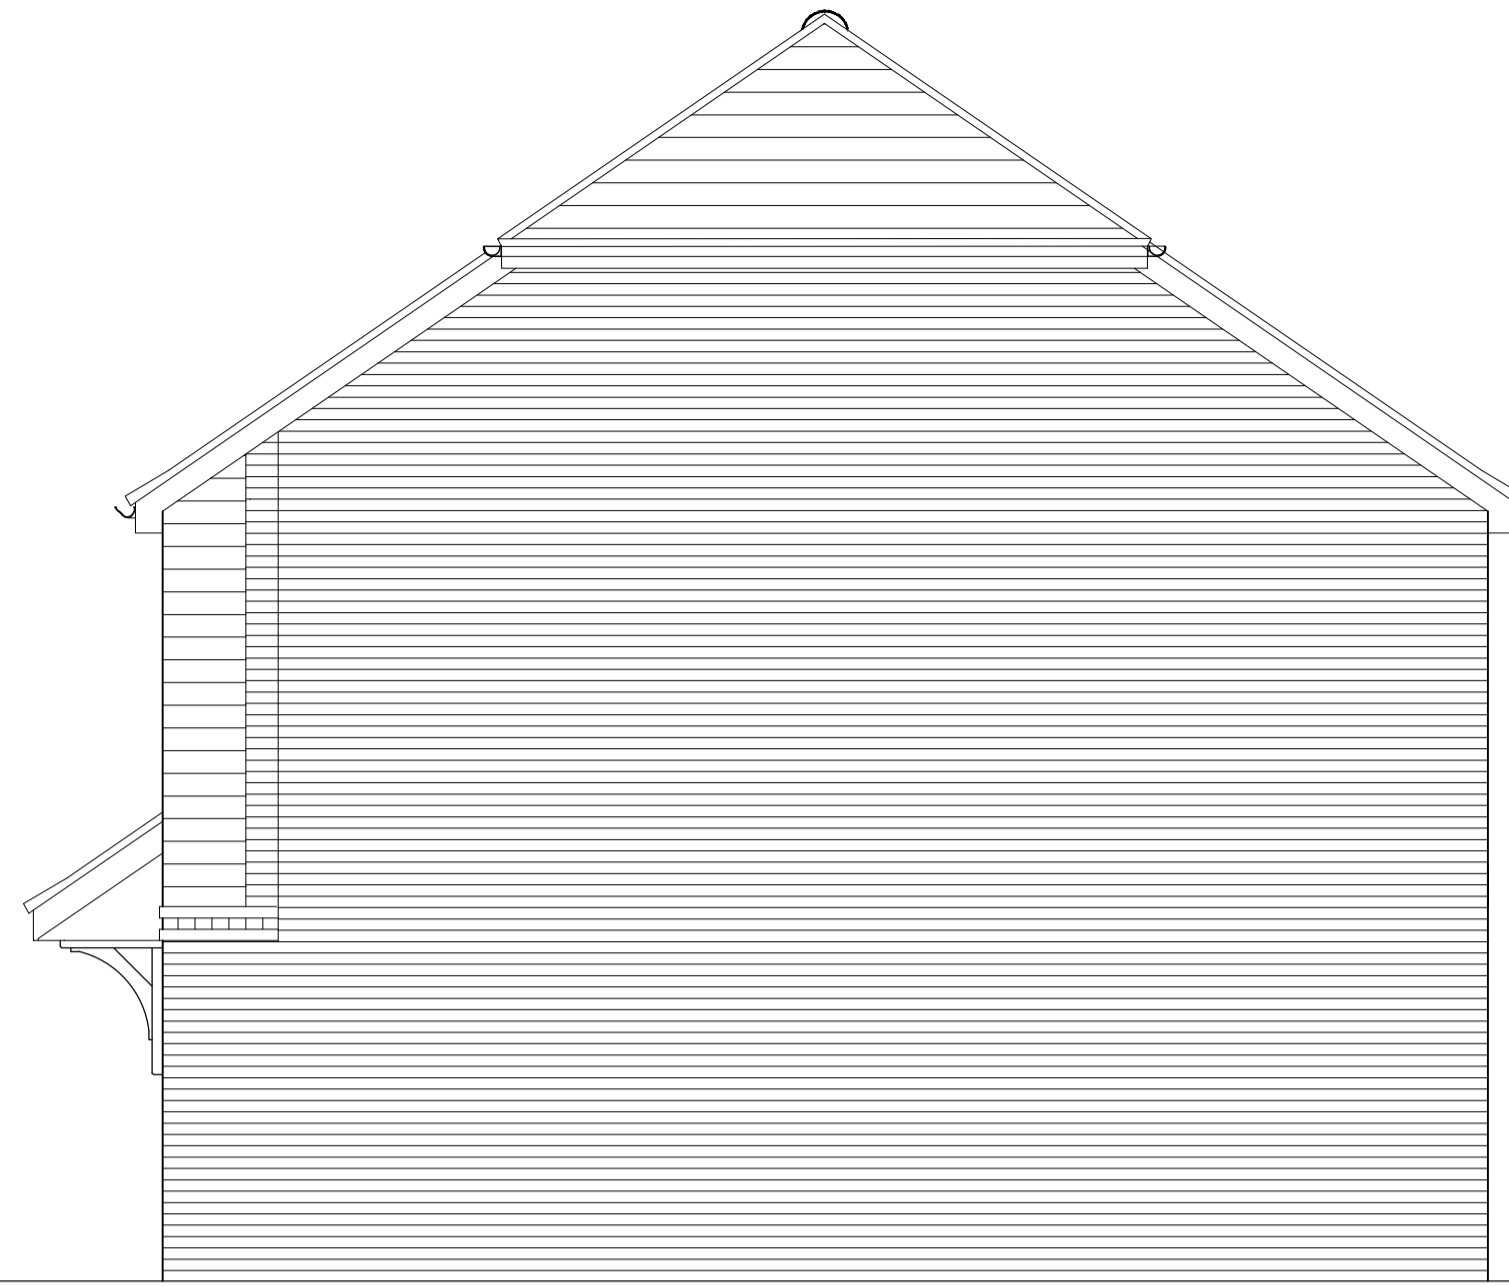


Side Elevation

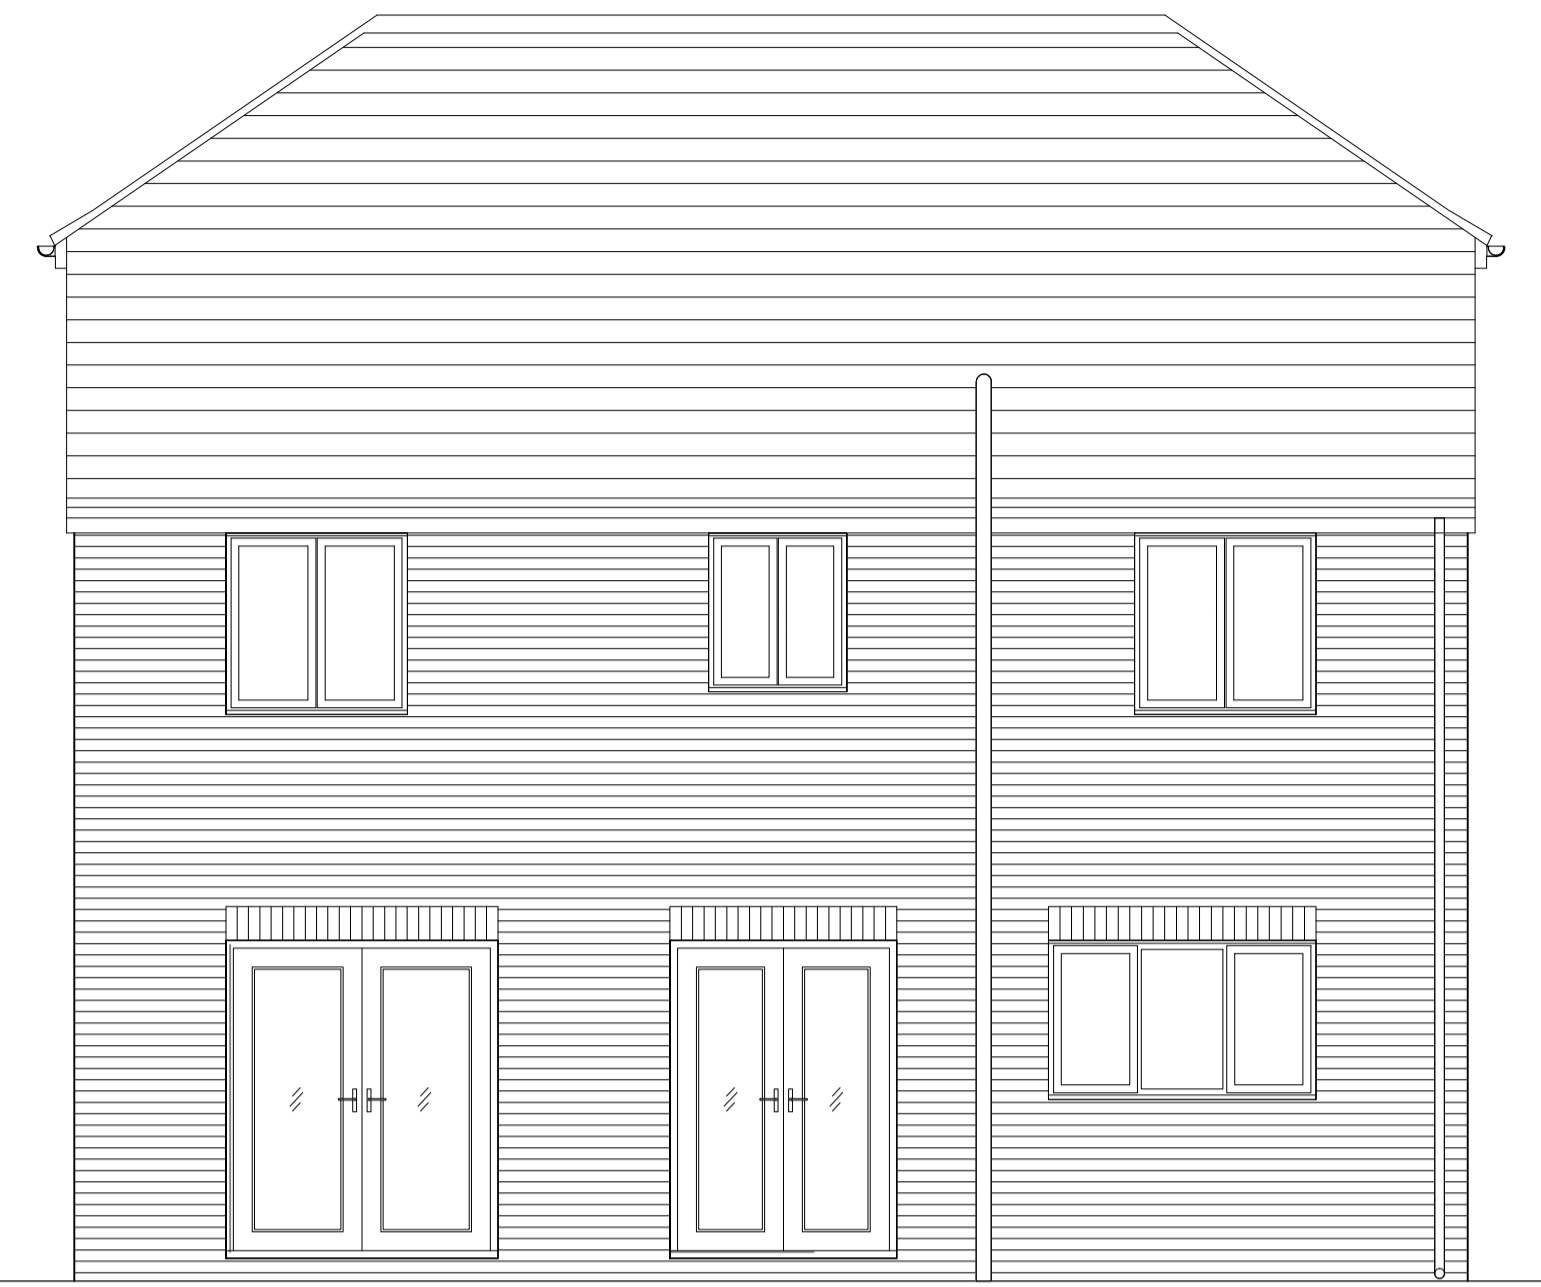


Rear Elevation

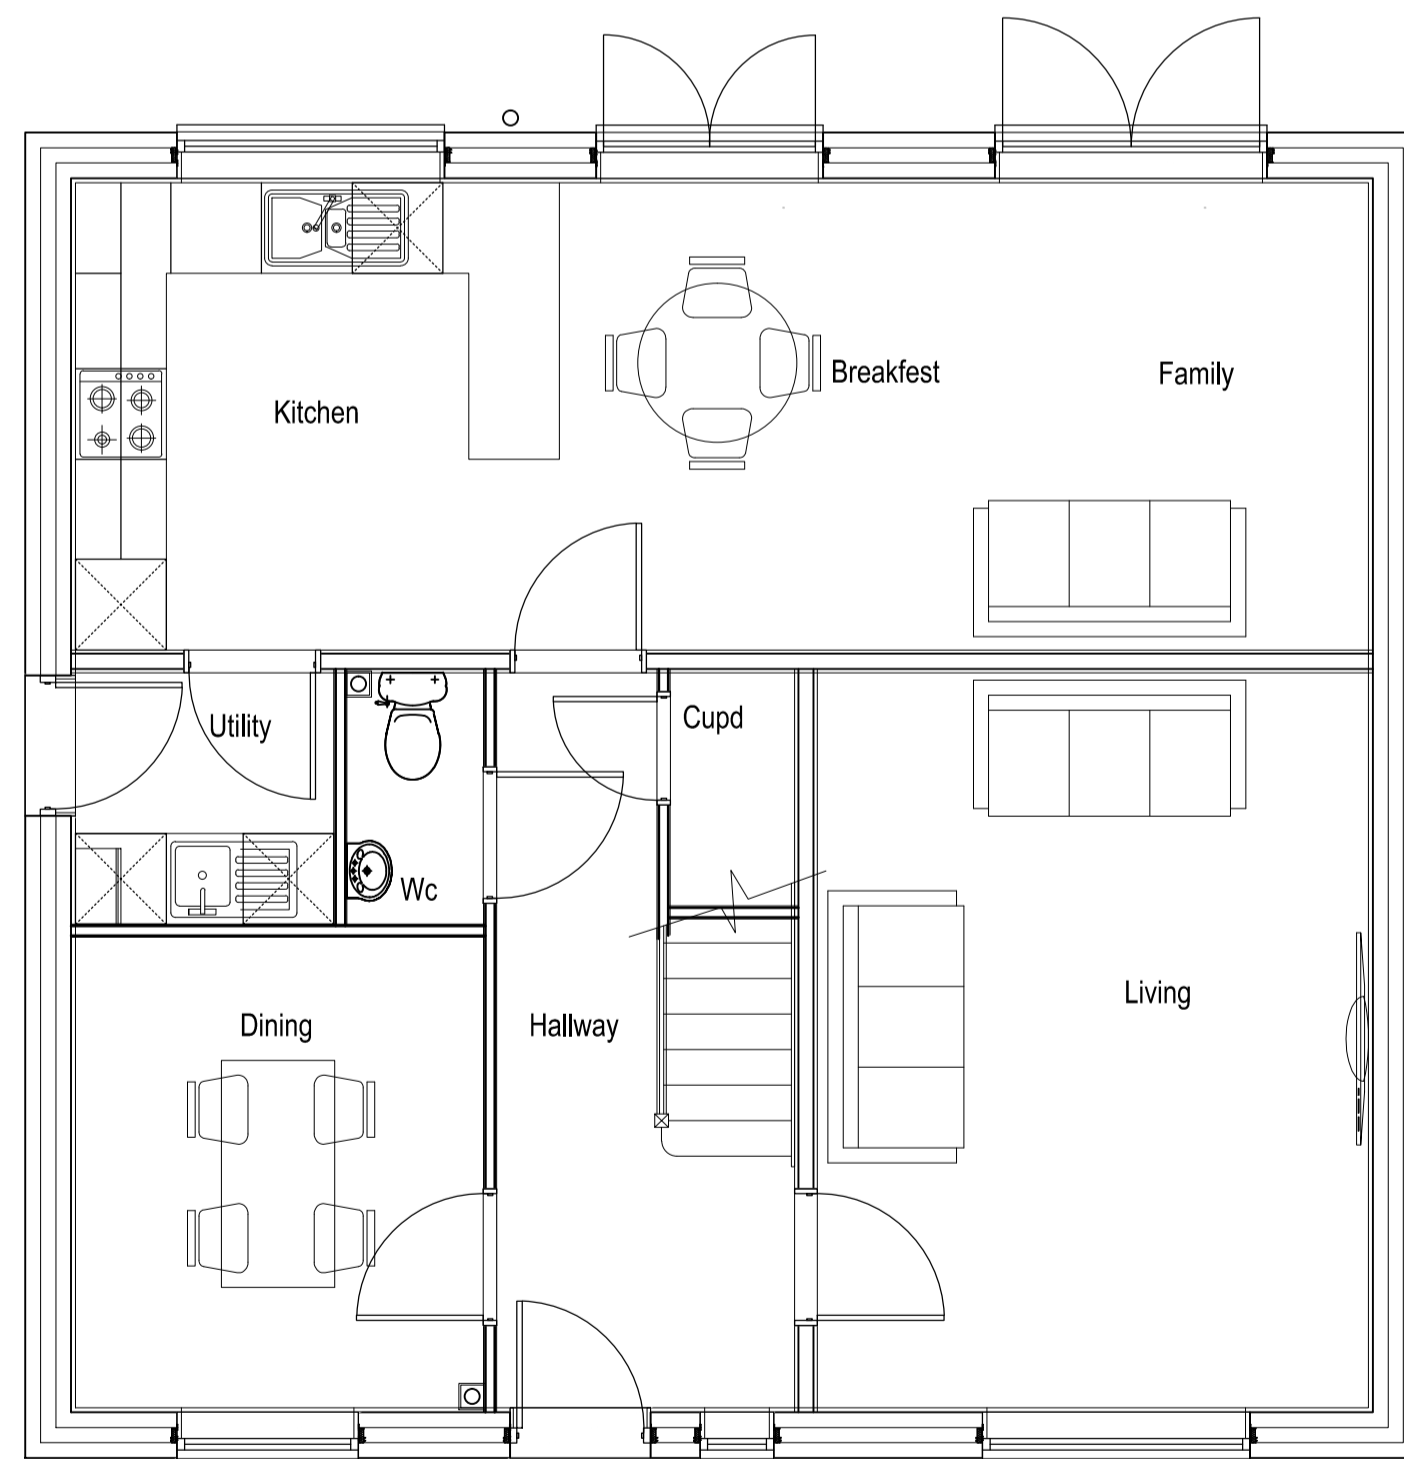

Ground Floor Plan

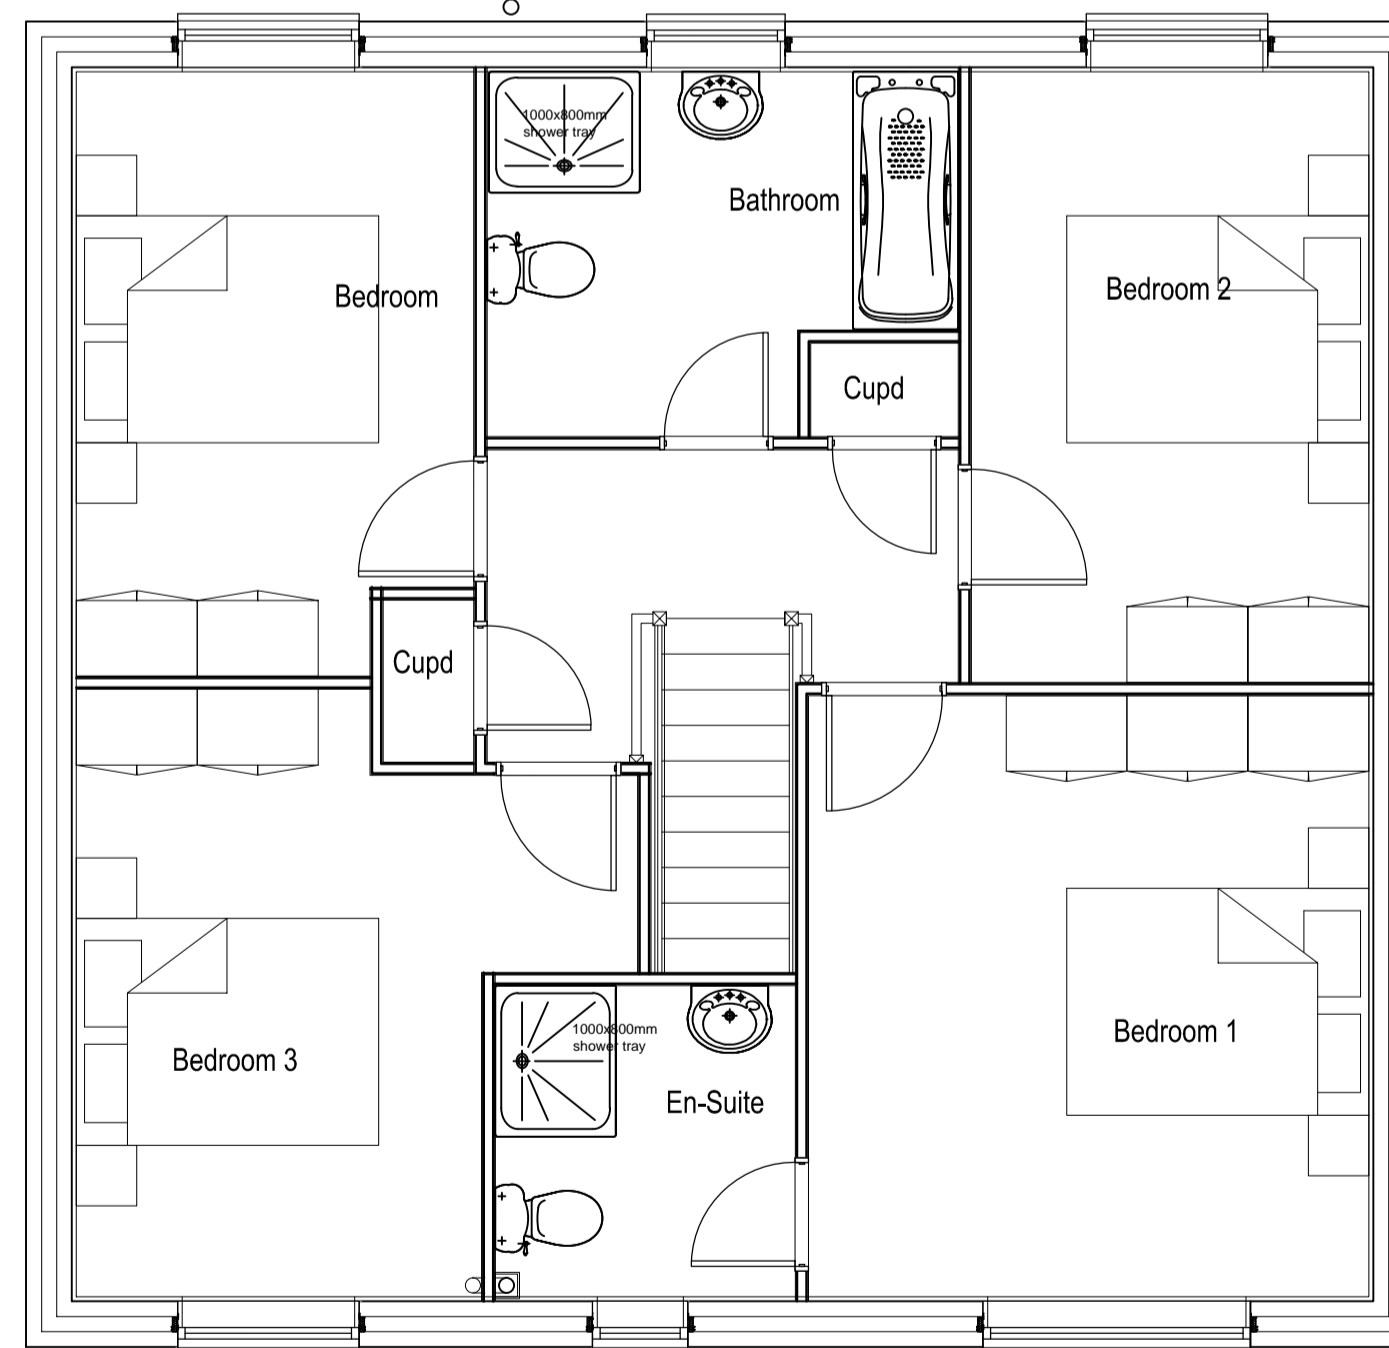

First Floor Plan

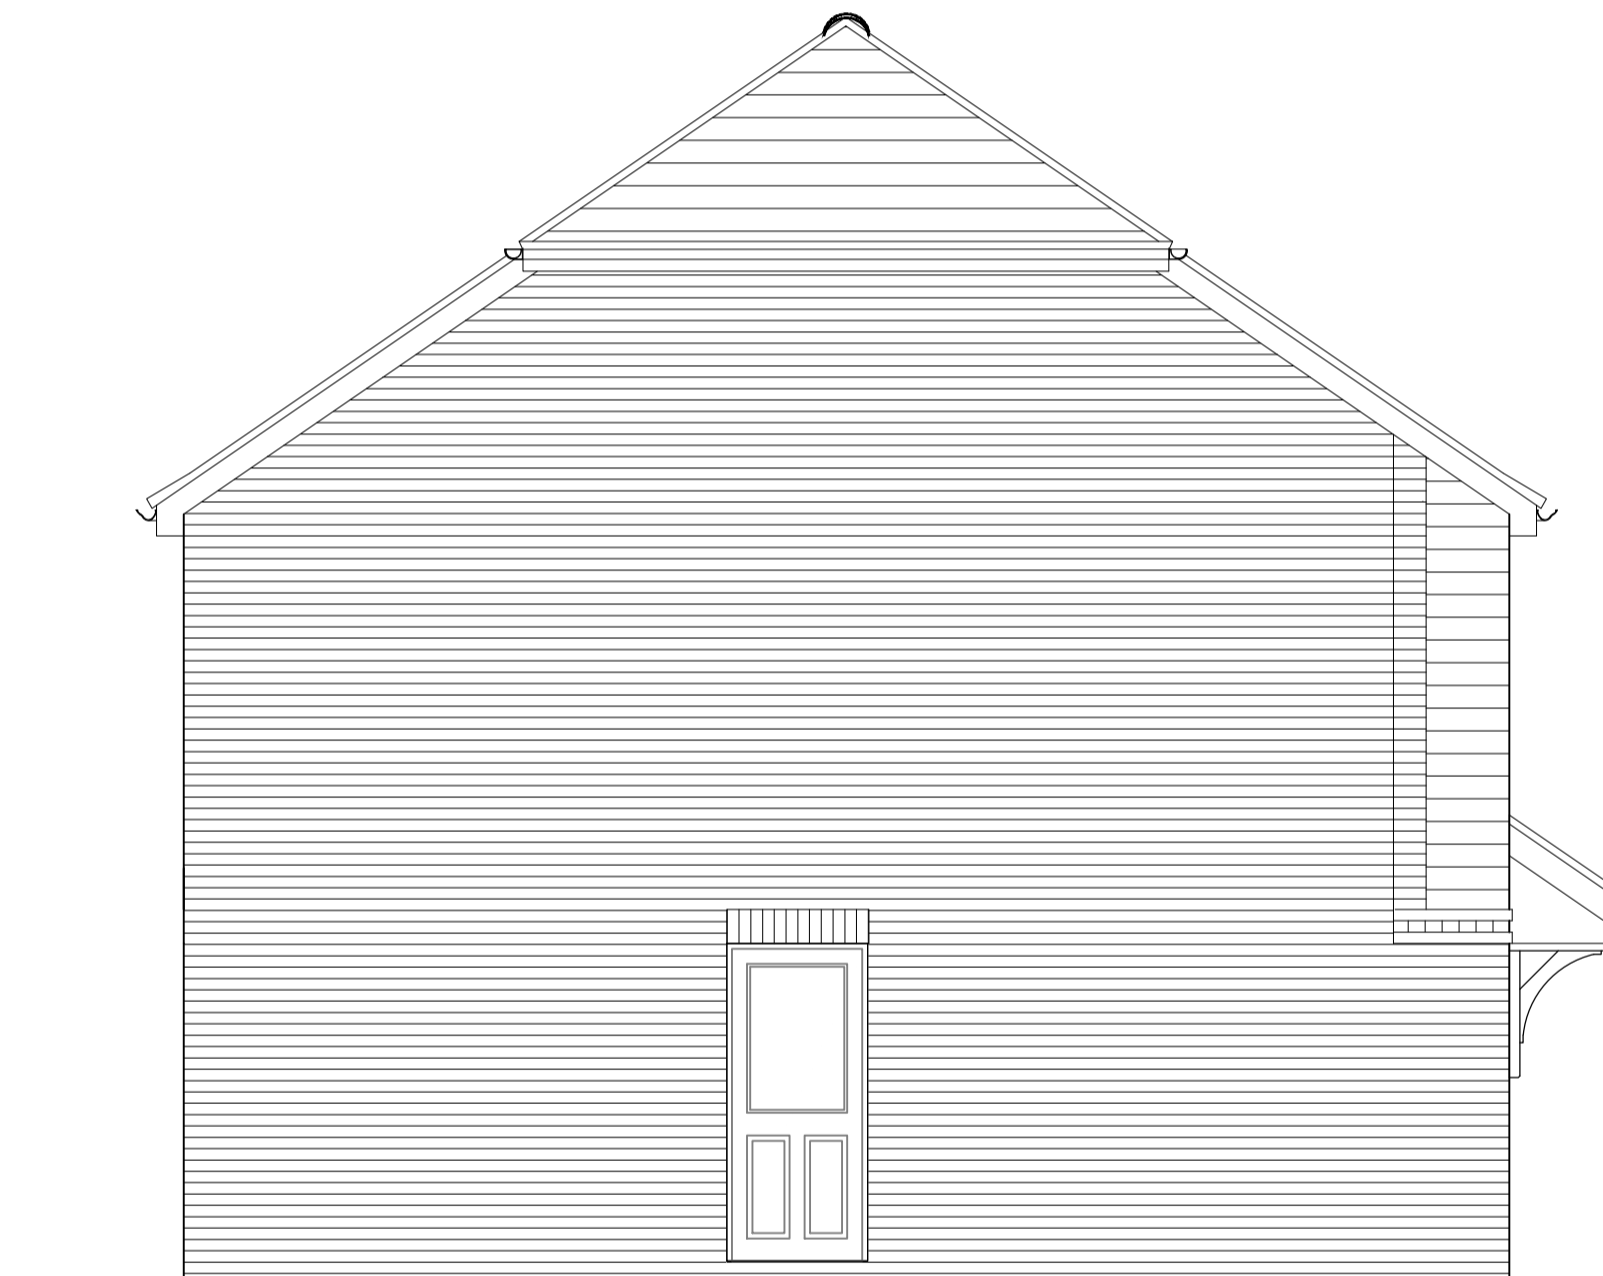


Side Elevation

Plots  
As -  
Opp - 200

Rev	Date	Revision Details	Dr	Ch
B	18.09.20	Plot numbers revised to suit latest site layout.		CD
A	06.03.20	Plot numbers updated in accordance with A-02-010-TP Rev D		CD

Rev	Date	Revision Details	Dr	Ch
-----	------	------------------	----	----




**CHARLES CHURCH**  
Charles Church Developments Limited

Job Title  
**Oakcroft Lane, Stubbington**

Drawing Title  
**Marlborough - Weatherboard Plans and Elevs**

Job No <b>220</b>	Drawing No <b>MARL-002</b>	Rev <b>B</b>
Drawn <b>br</b>	Checked <b>db</b>	Date <b>19.02.19</b>

Scale  
**1:50 @ A1 / 1:100 @ A3**



Status  
**PLANNING**