





Side Elevation




Front Elevation
* Obscure glass

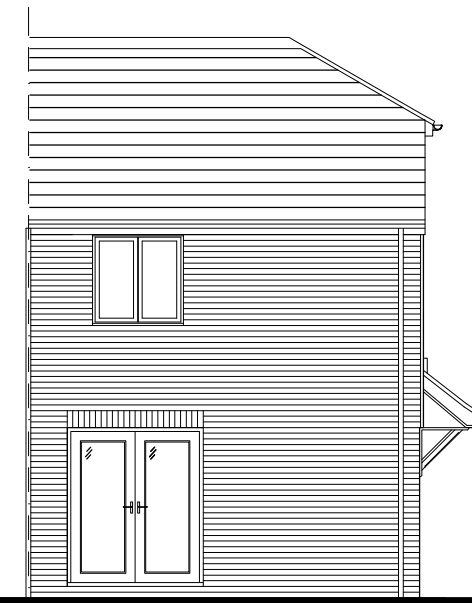

Rear Elevation

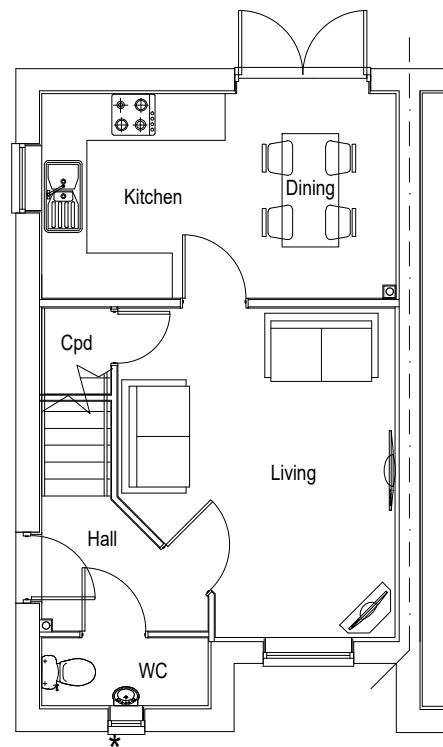

Ground Floor Plan
* Obscure glass

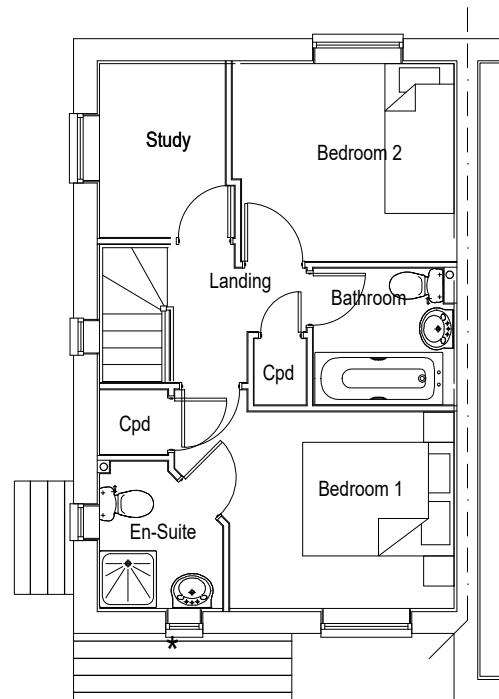

First Floor Plan
* Obscure glass

Plots
As- 167,
Opp- 162

C	07.04.21	First floor layout adjusted to comply with NSS	CD	DB
B	15.01.21	Amended to suit comments from Planners	CD	DB
A	18.09.20	Plot numbers revised to suit latest site layout	CD	BR

Drawing Title Hanbury Corner - Hip Plans & Elevations	Job No 220	Drawing No Han-Cnr-004	Rev C	Date Nov '19	Revision Details	Dr 	Ch
Scale 1:100 @ A3	Status PLANNING		PERSIMMON Together, we make a home				

Job Title
Oakcroft Lane, Stubbington

Persimmon Homes. No dimensions to be scaled from drawing except for the purposes of Planning Applications. The contractor should check all dimensions on site. It is the contractors responsibility to ensure compliance with Building Regulations.