


# PROPOSED LICENSING PLAN

APPENDIX C

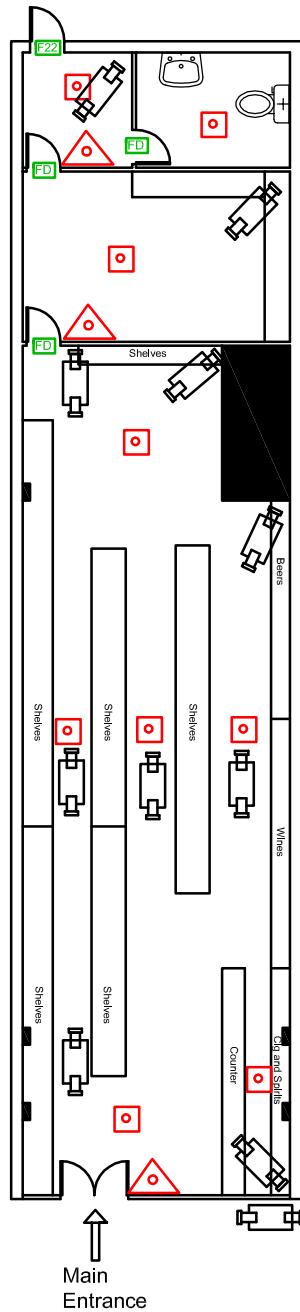

Property Address:  
167 West Street  
Fareham PO16 0EF

Drawing no: P/HBS/44		Date: 28th Dec 2015	
Key		Scale:1:200	Paper: A4
	FIRE EXTINGUISHER		
	FIRE EXIT SIGNS		
	EMERGENCY LIGHTING		
	Fire Check Door		
	CCTV CAMERAS		
CCTV RECORDING 31 DAYS			
SHUTTERS PROVIDED			
ALARM SYSTEM TO AOISPEC OR SIMILAR FITTED			