



**FAREHAM** BOROUGH  
COUNCIL

www.fareham.gov.uk

**THE BOROUGH OF FAREHAM**

**(OFF-STREET PARKING PLACES) (AMENDMENT NO. 5)**

**CONSOLIDATION ORDER 2012**

The Council of the Borough of Fareham (hereinafter referred to as "The Council") pursuant to arrangements made under Section 19 of the Local Government Act 2000 with the Council of the County of Hampshire in exercise of the powers of the said County Council under Section 1(1) and (2), 2(1) to (3) and 4(2), 32 and 35, 45, 49 and 53 of the Road Traffic Regulation Act 1984 ("the Act") and of all other enabling powers after consultation with the chief officer of police in accordance with Part III of Schedule 9 to the Act hereby make the following Order:

### **1 CITATION**

This Order shall come into operation on 15<sup>th</sup> December 2012 and may be cited as The Borough of Fareham (Off-Street Parking Places) (Amendment No. 5) Consolidation Order 2012.

### **2 INTERPRETATION**

- (a) In this Order, "the Principal Order" shall mean The Borough of Fareham (Off-Street Parking Places) Consolidation Order 2007, as amended.
- (b) Except where the context requires otherwise, any reference in this Order to an Article or Schedule shall be construed as a reference to that Article or Schedule in this Order.

### **3 EXTENSION OF BATH LANE CAR PARK**

This order extends the Bath Lane Car Park into land adjacent to the existing car park. As such:


- i Column 1 of Schedule 2 shall be amended so that "Drawing No E/1064" is replaced with "Drawing No HR12-021", in reference to Bath Lane Parking Place.
- ii Drawing No E/1604 of Schedule 2 of The Principal Order shall be replaced with drawing No HR12-021 attached to this order.

THE COMMON SEAL of  
FAREHAM BOROUGH COUNCIL  
was hereunto affixed this 12<sup>th</sup> day  
of December 2012

13994

in the presence of:

Authorised Signatory

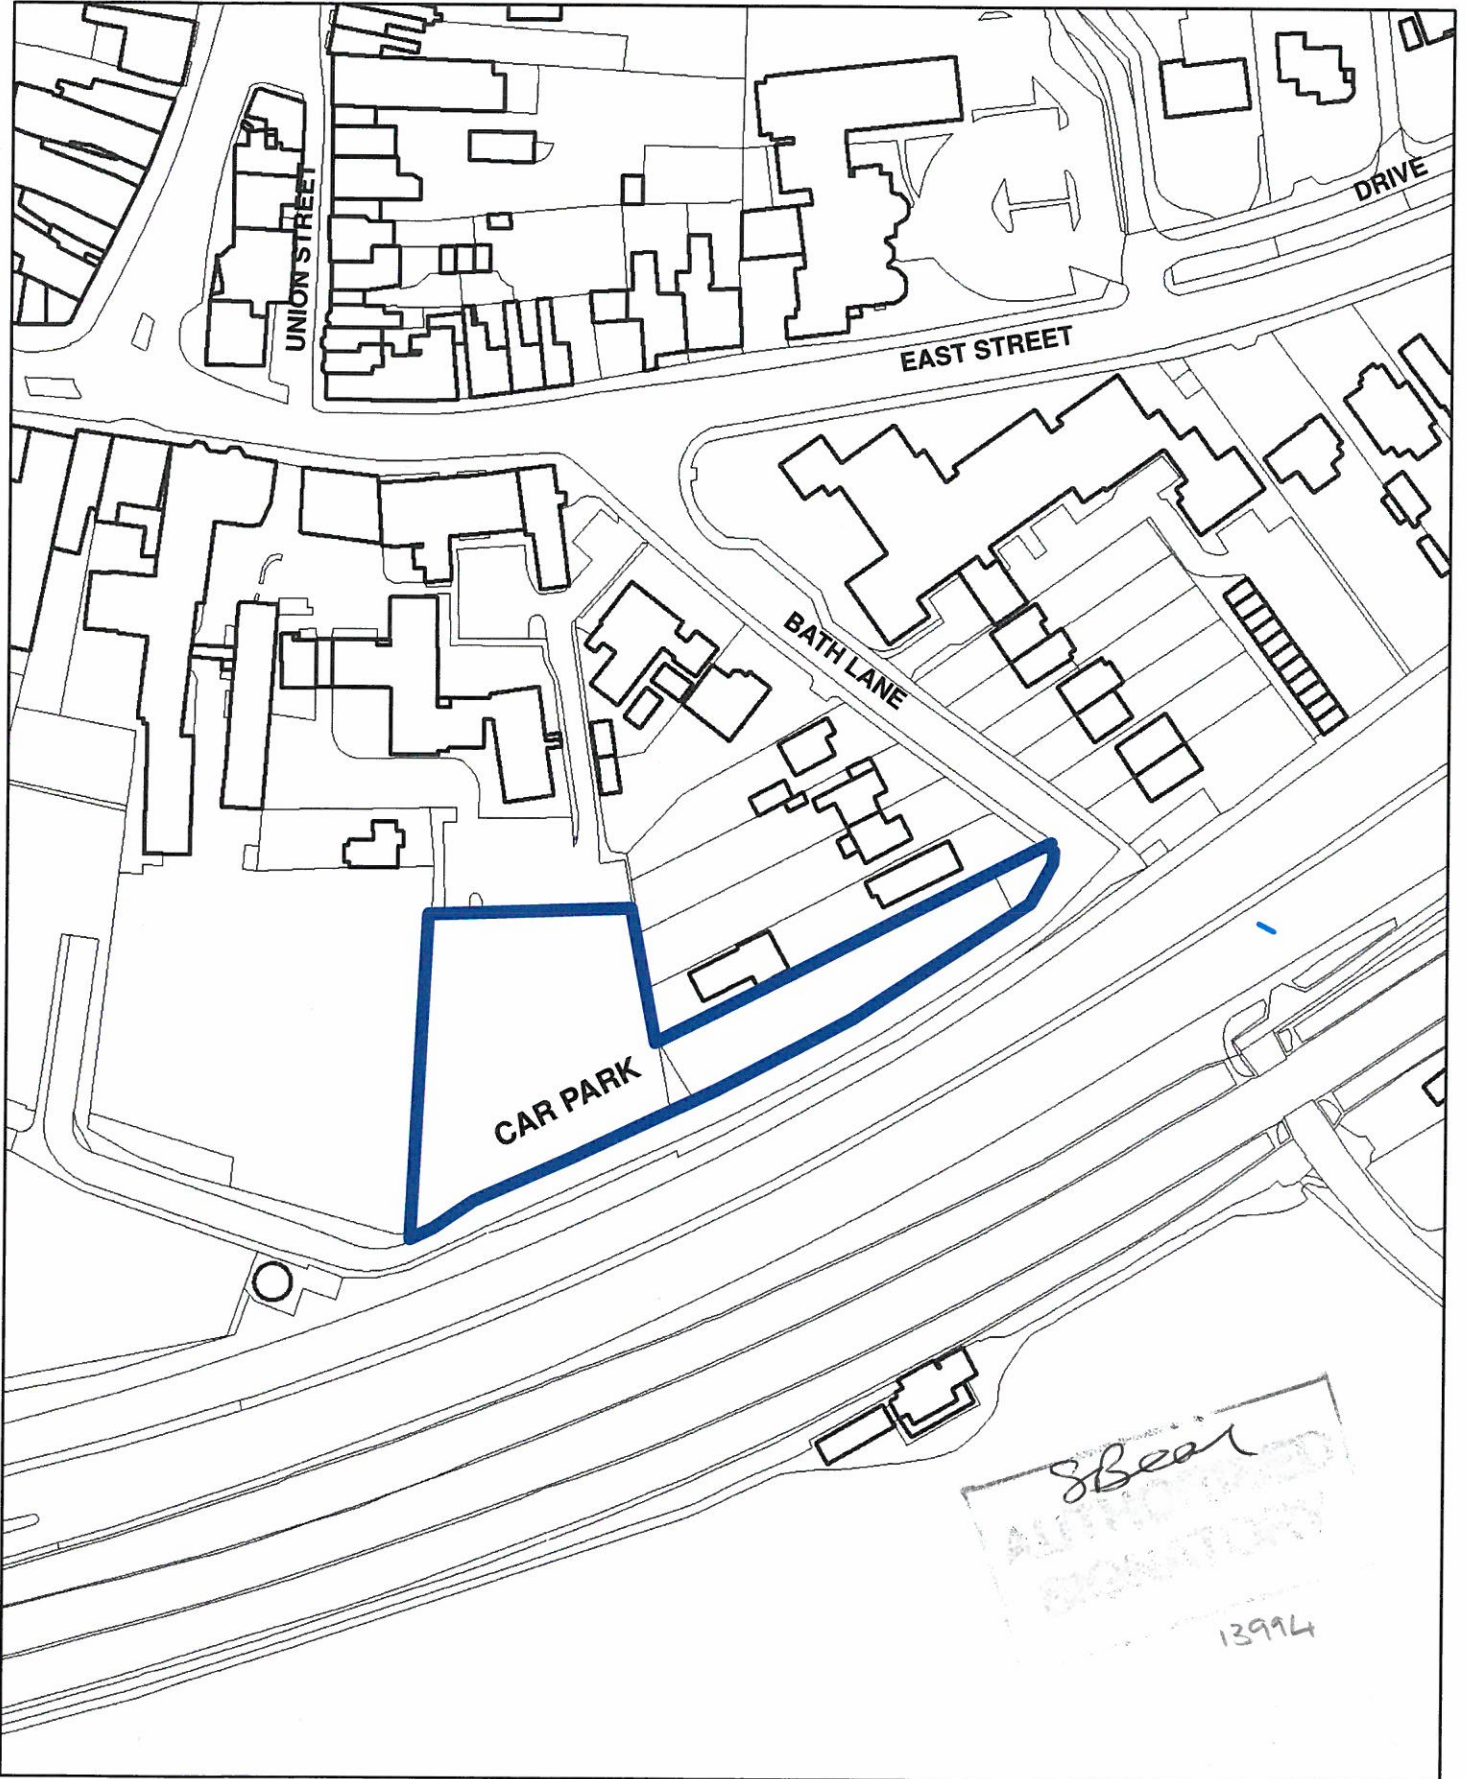

**BATH LANE CAR PARK**

SCALE - 1:1250 @ A4

**Drawing No. HR12-021**

**THE BOROUGH OF FAREHAM  
(OFF-STREET PARKING PLACES)  
(AMENDMENT NO. 5)  
CONSOLIDATION ORDER 2012**