


FAREHAM

BOROUGH COUNCIL

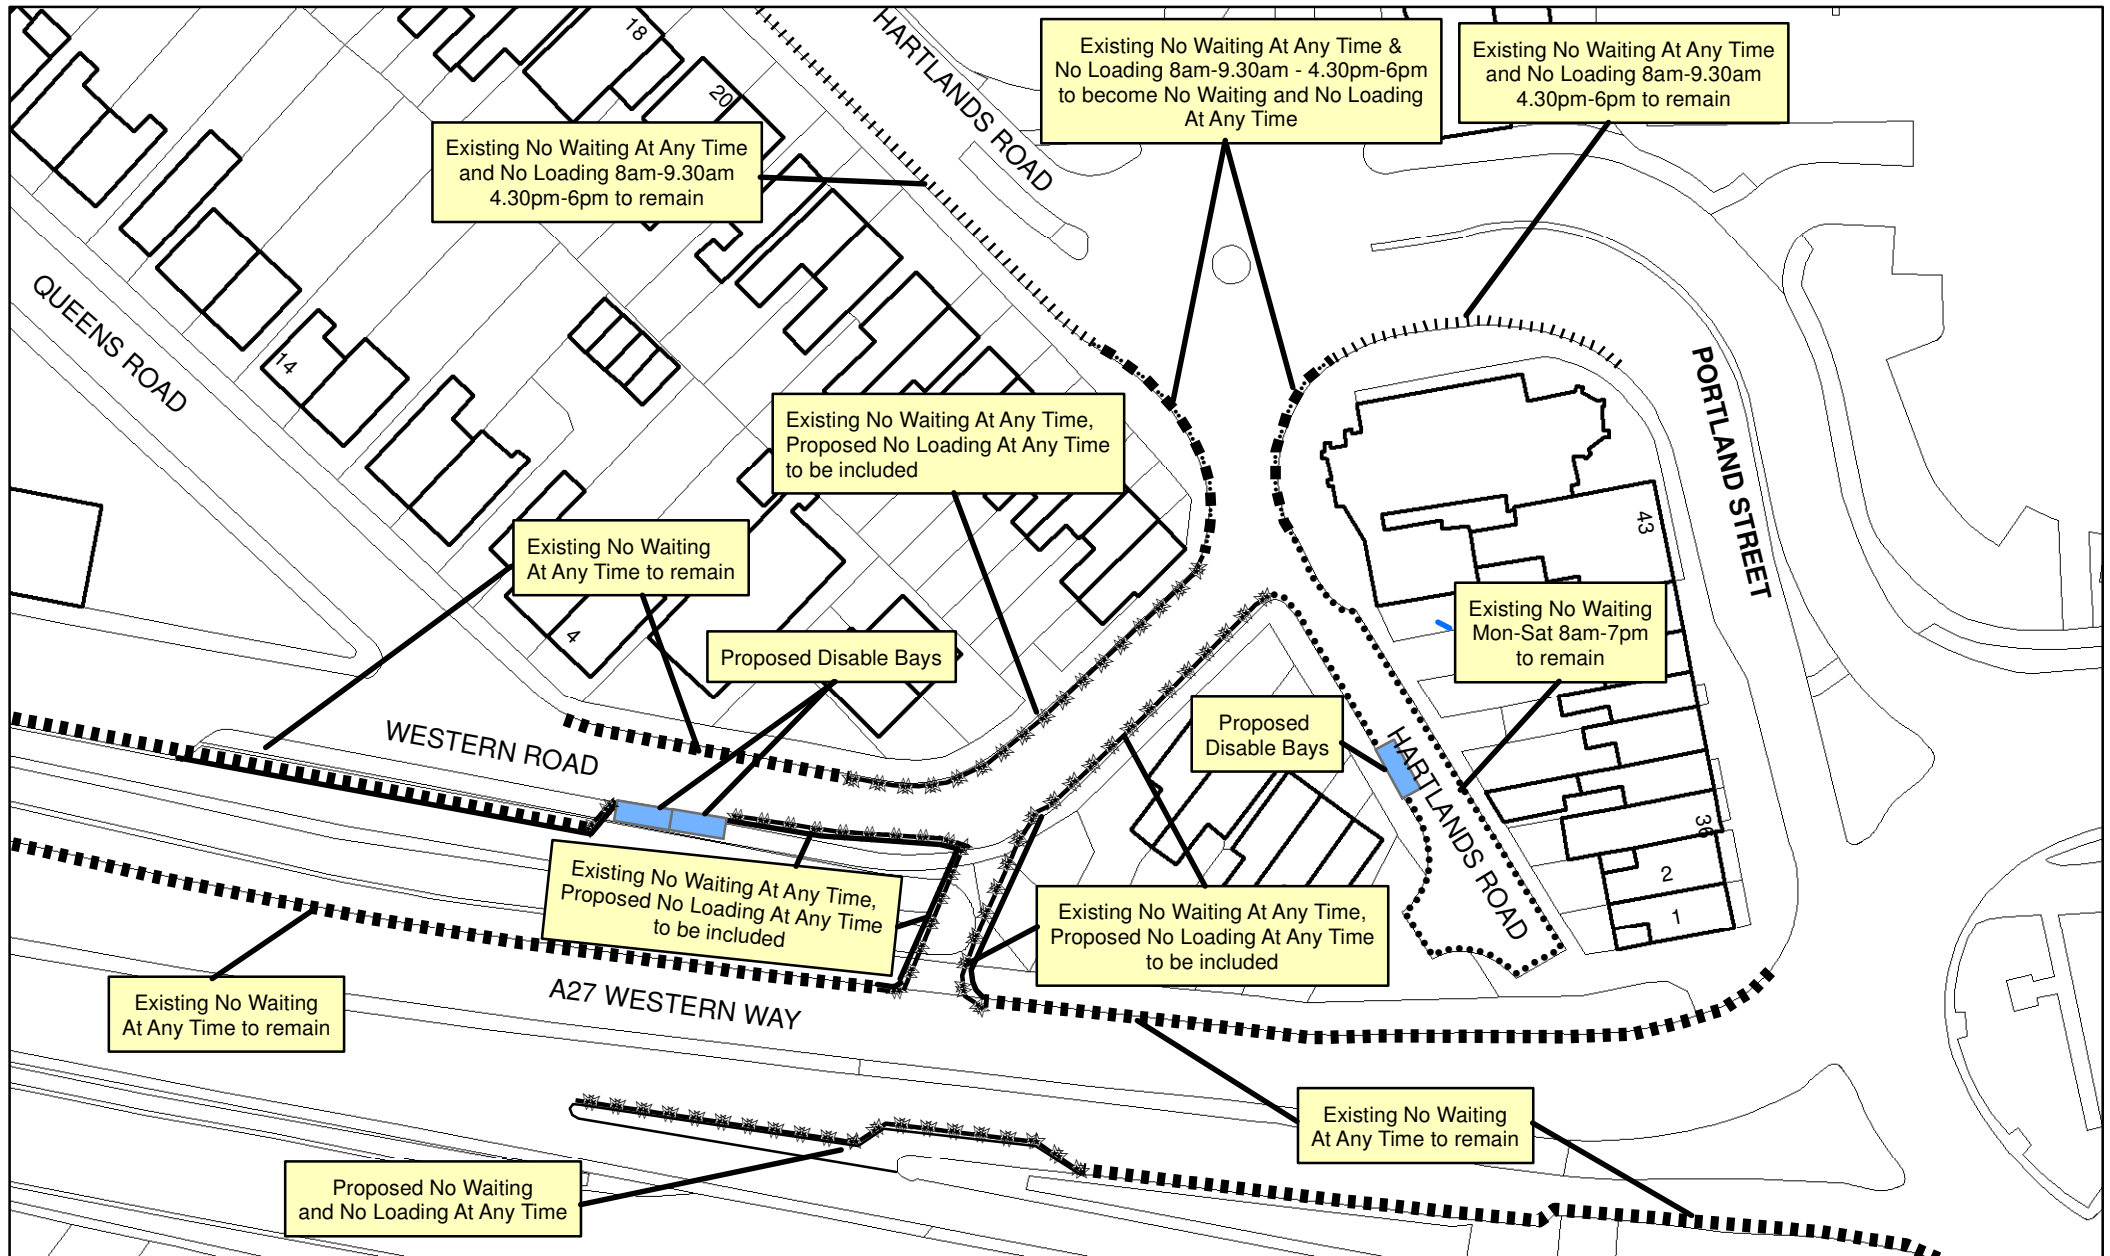

A27 WESTERN WAY AND WESTERN ROAD

SCALE - 1:750 @ A4