


Proposed Licence Plan

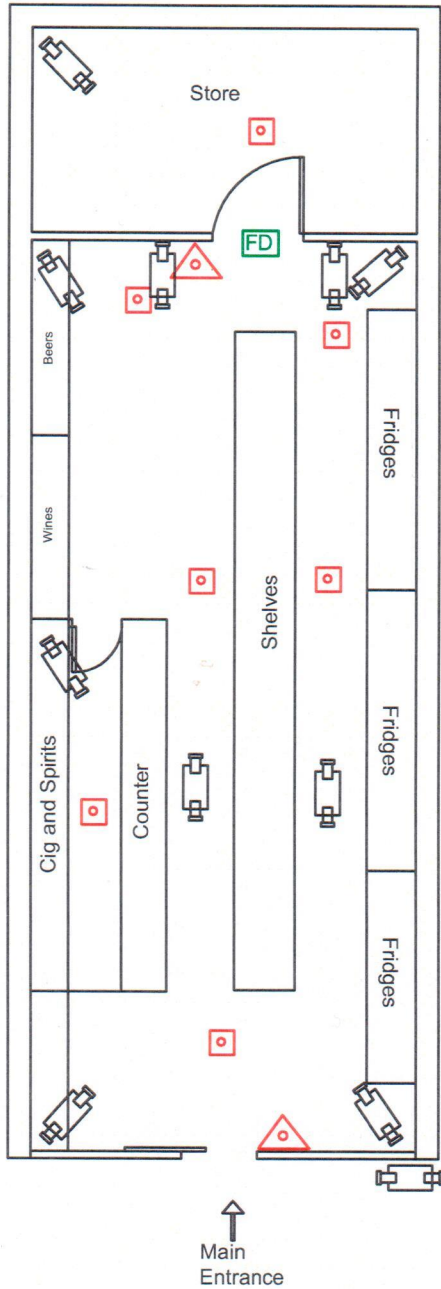

Property Address:
Oasis Convenience Store

Drawing no: P/HBS/74		Date: 1st Oct 2016	
Key		Scale:1:100 Paper: A4	
		FIRE EXTINGUISHER	
		FIRE EXIT SIGNS	
		EMERGENCY LIGHTING	
		Fire Checkl Door	
		CCTV CAMERAS	
CCTV RECORDING 31 DAYS			
SHUTTERS PROVIDED			
ALARM SYSTEM TO AOISPEC OR SIMILAR FITTED			