


Site Plan

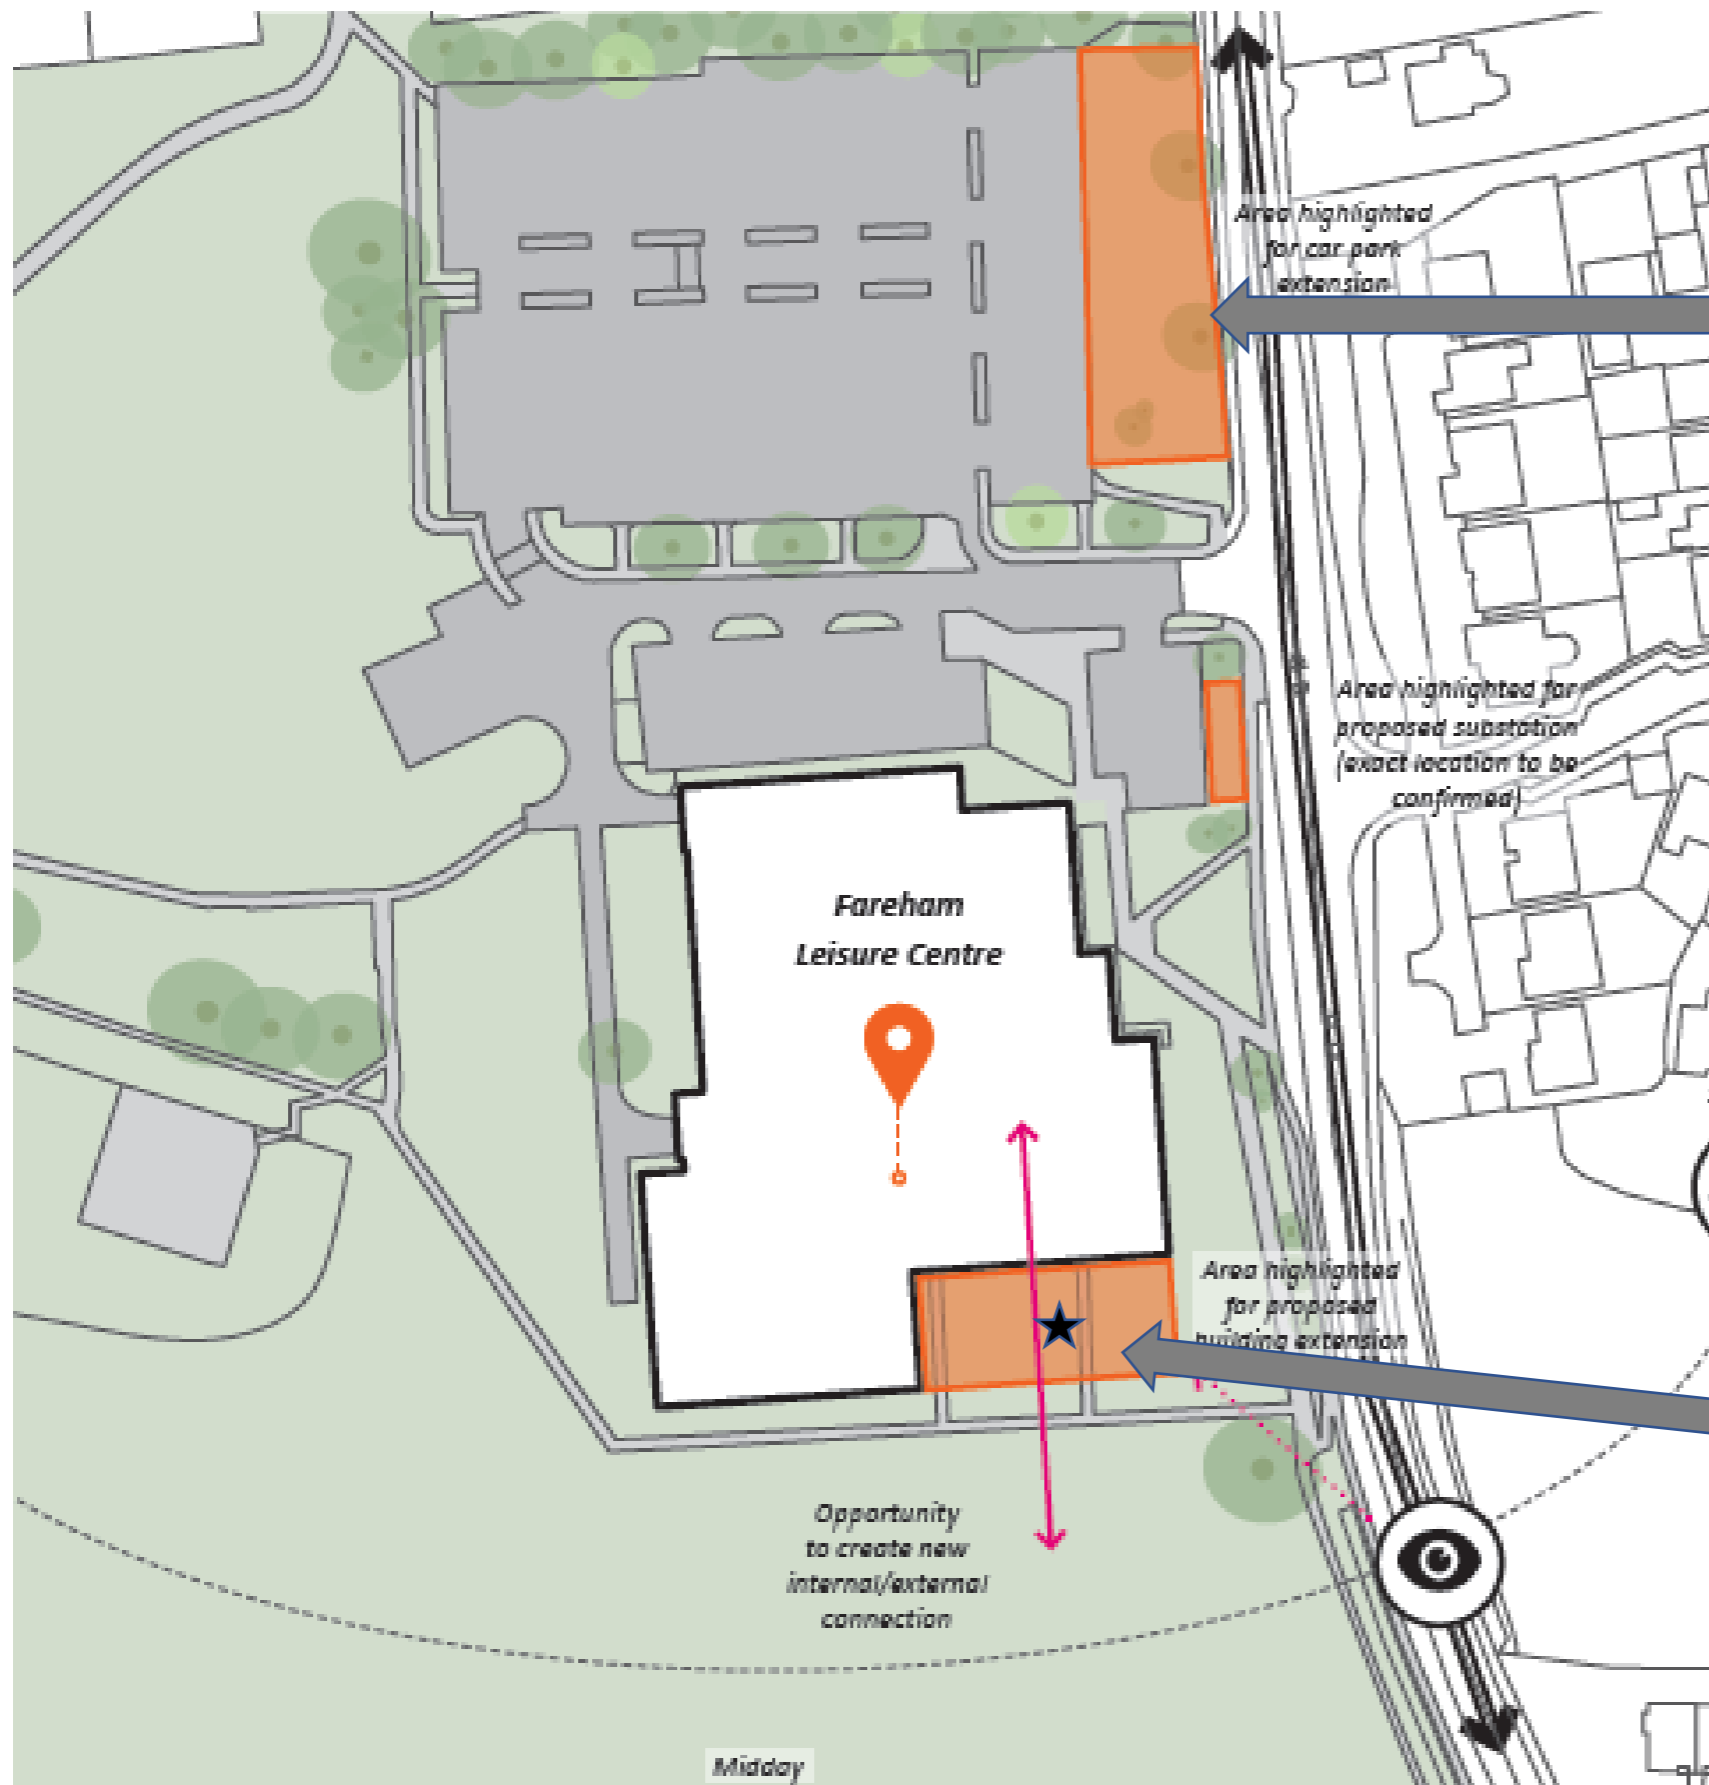

Appendix B



Grass area proposed for car park extension (32 additional bays)



Area proposed for extension - 617m²