


TITLE: FORWARD VISIBILITY FOR A VEHICLE TRAVELLING NORTH

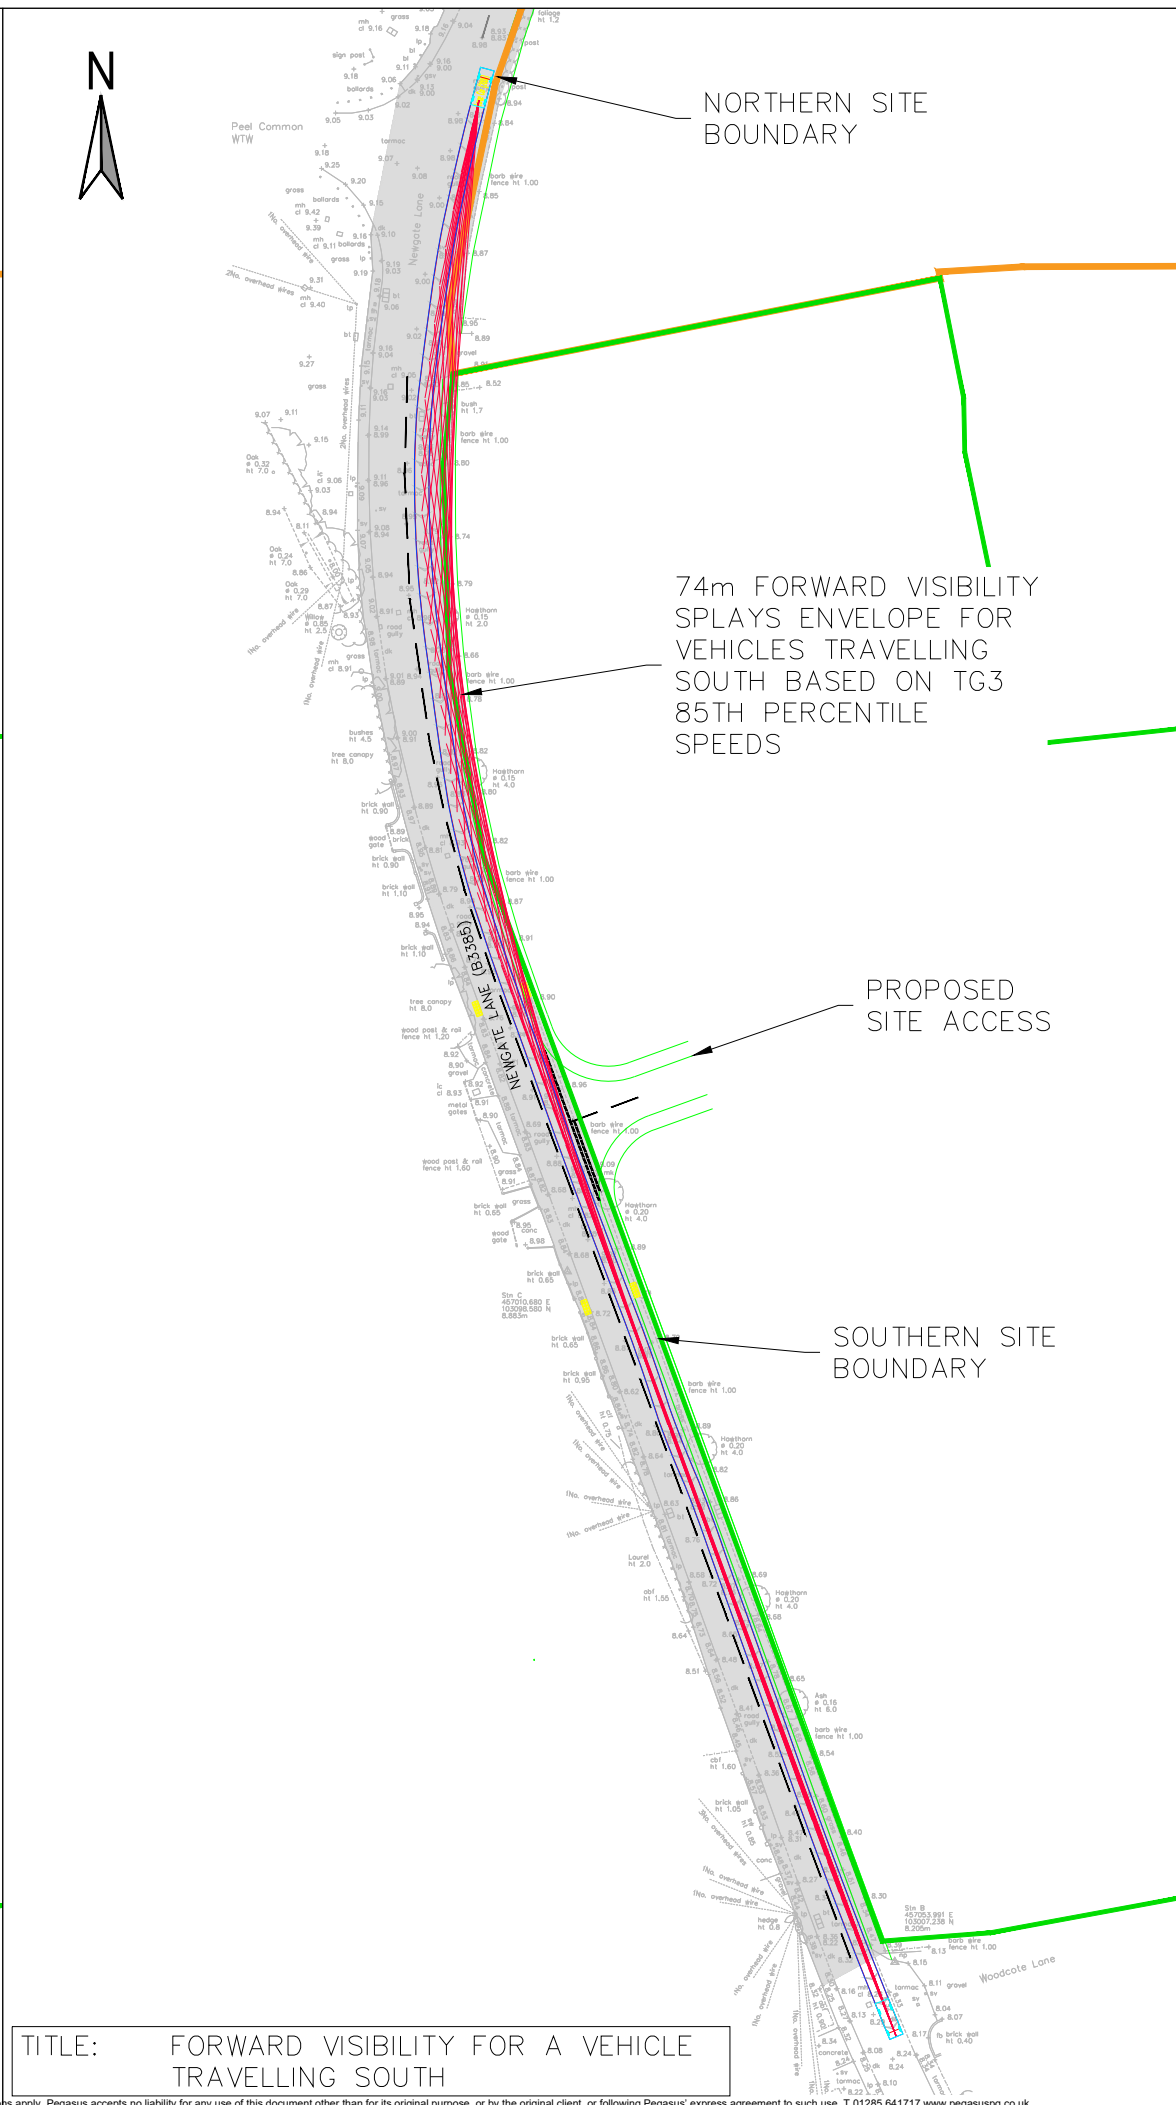

TITLE: FORWARD VISIBILITY FOR A VEHICLE TRAVELLING SOUTH

KEY  
 Approximate extent of land under HCC ownership

REV	DATE	BY	DESCRIPTION	CHK	APD
A	10/02/20	ADS	FORWARD VISI AMENDED	LB	AJ

First Floor, South Wing  
 Equinox North  
 Great Park Road  
 Almondsbury  
 Bristol  
 BS32 4QL

**Pegasus Group**

01454 625945  
 www.pegasusgroup.co.uk  
 Planning | Design | Environment | Economics

CLIENT:  
 FAREHAM LAND LP & BARGATE HOMES LTD

PROJECT:  
 LAND TO THE NORTH OF GOSPORT RD  
 FAREHAM

TITLE:  
 FORWARD VISIBILITY FOR  
 SOUTH SITE ACCESS

SCALE @ A3: AS SHOWN	CHECKED: LB	APPROVED: AJ
CAD FILE: -	DESIGN-DRAWN: ADS	DATE: 24/07/2019
PROJECT No: BRS.4989	DRAWING No: SK02	REV: A