


Appendix A

Ownership Plan
Colemans Lane,
Newport,
Isle of Wight

1:2500 on A3
Revision: -

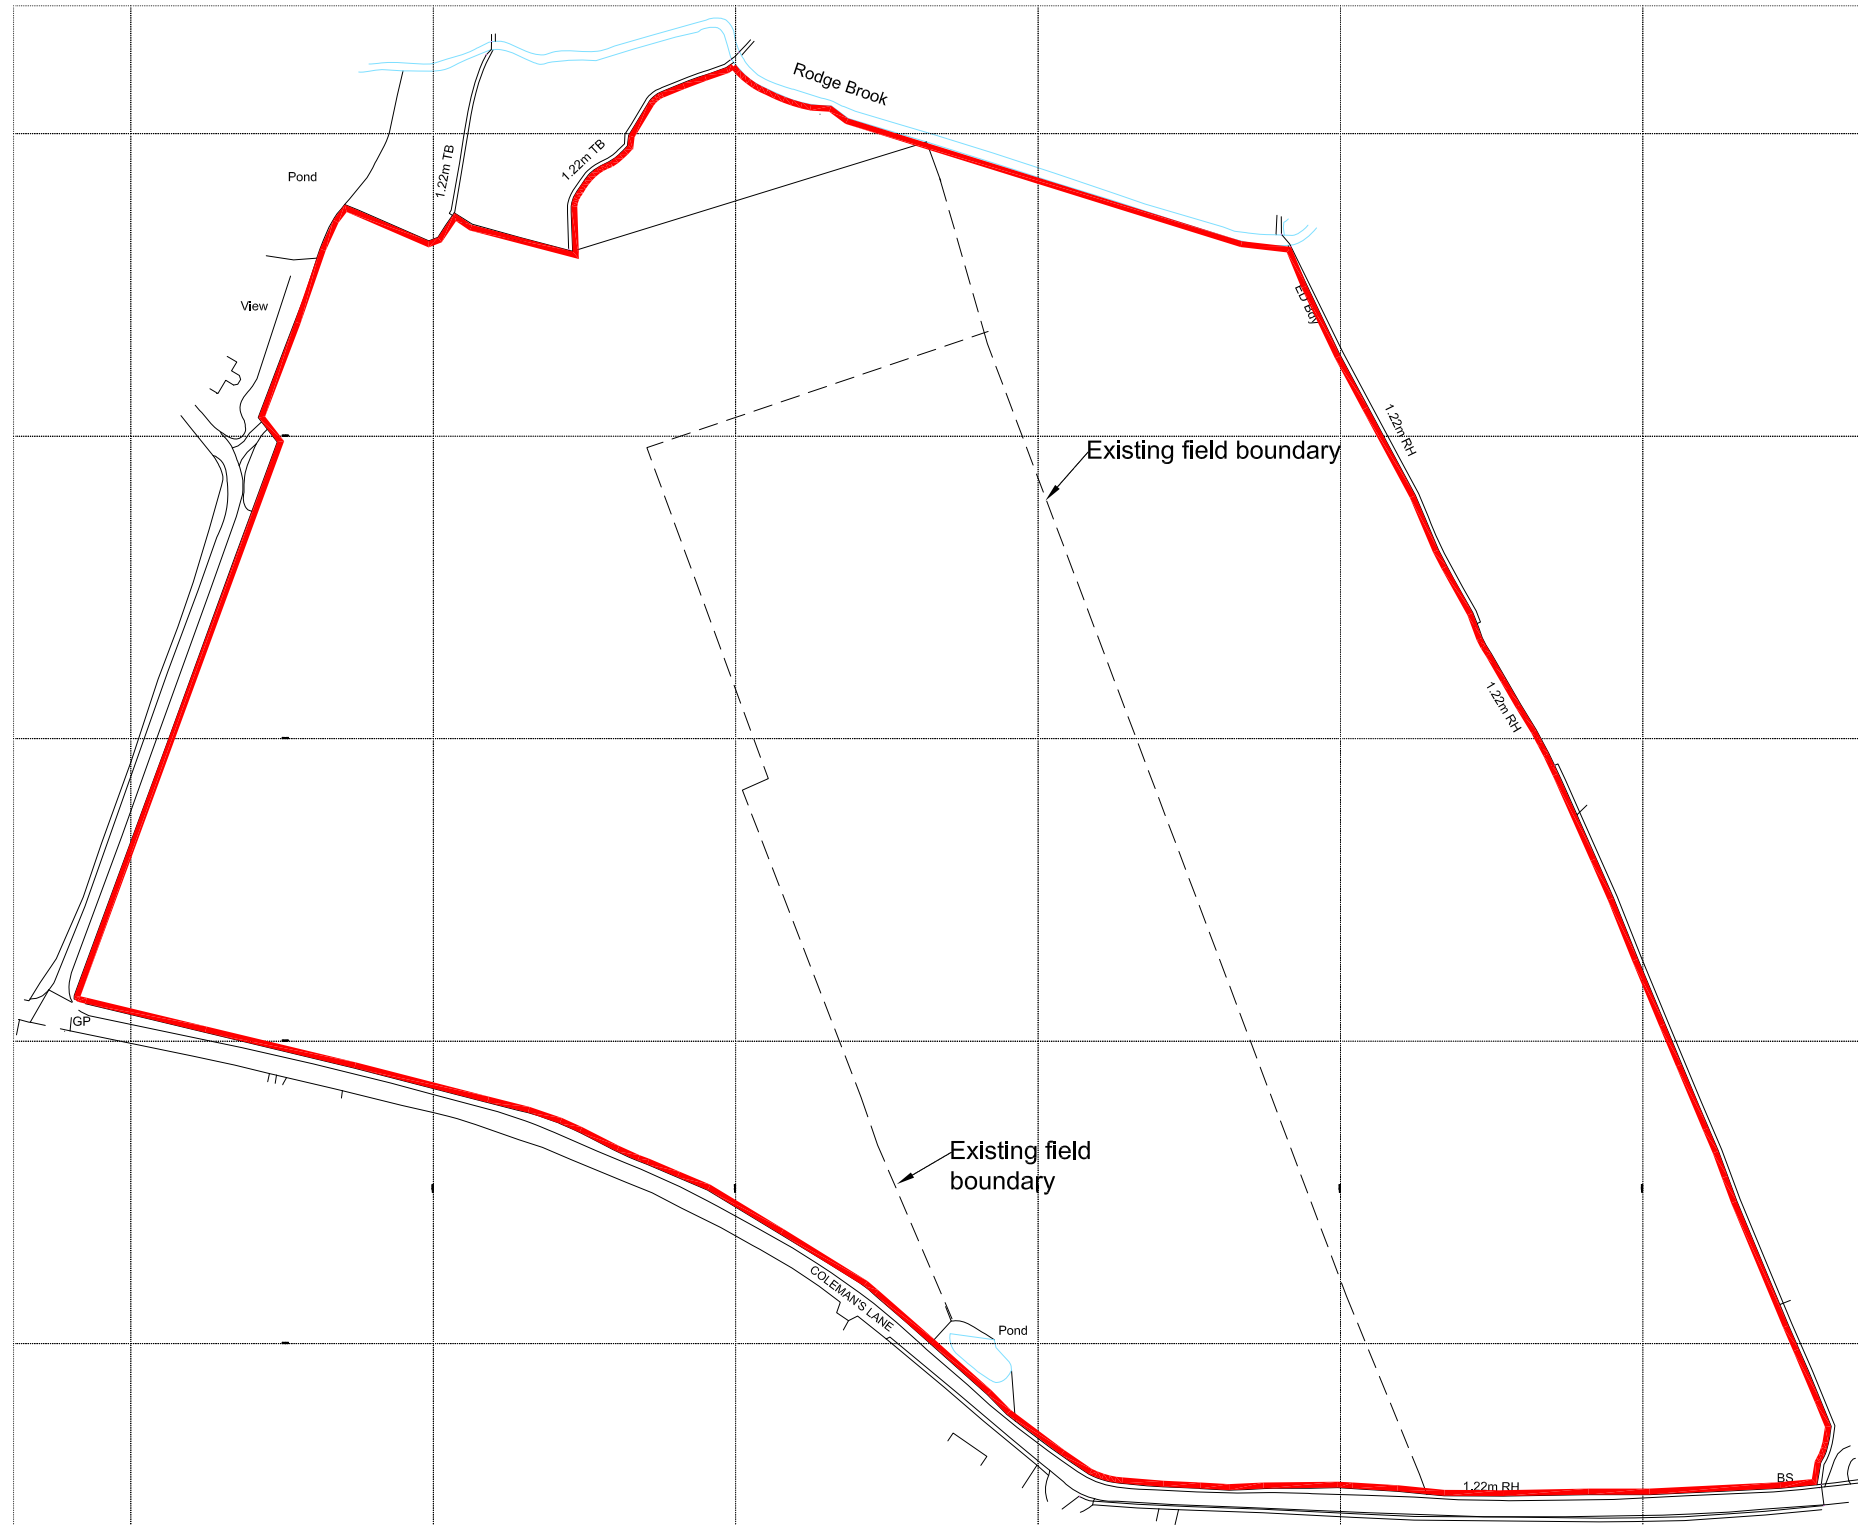

Ordnance Survey, (c) Crown Copyright 2019. All rights reserved. Licence number 10002432

