
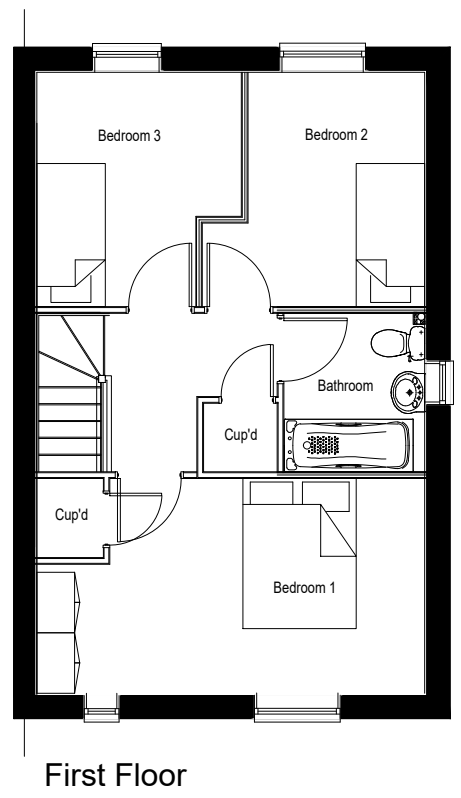
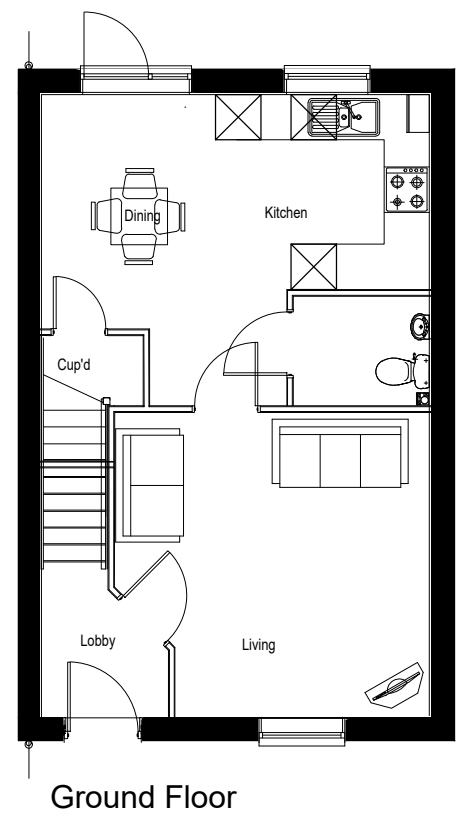


Plots  
 As- 11, 15, 17, 35, 72, 77, 96, 130,  
 142, 144, 157,  
 Opp- 08, 14, 16, 32, 71, 75, 92, 131,  
 143, 145, 158,

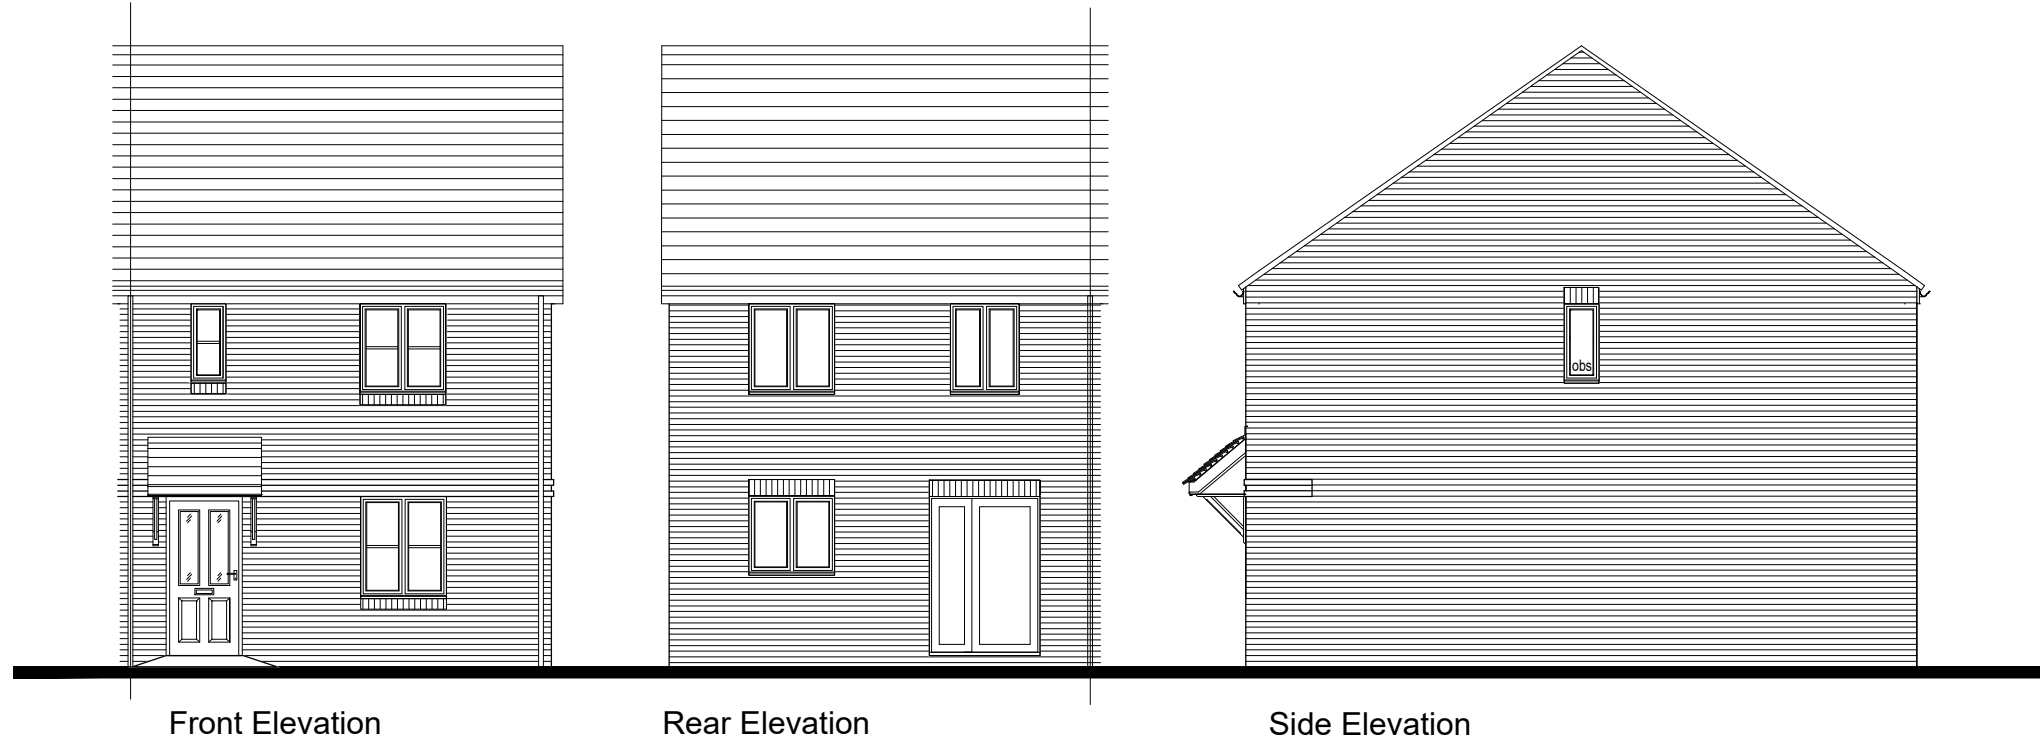

Drawing Title		Job No	Drawing No	Rev	Rev	Date	Revision Details	Dr	Ch
<b>Rendlesham HA END Plans &amp; Elevations</b>		220	REN-HA-003	A					
Scale		Drawn	Checked	Date					
1:100 @ A3		CD	BR	Jan '21					
metres		Status		<b>PLANNING</b>					
		<b>PERSIMMON</b> Together, we make a home							

Job Title  
**Oakcroft Lane,  
 Stubbington**

Persimmon Homes. No dimensions to be scaled from drawing except for the purposes of Planning Applications. The contractor should check all dimensions on site. It is the contractors responsibility to ensure compliance with Building Regulations.