


PRIMARY DIRECTION VISIBILITY SPLAY WITH 2.4M X-DISTANCE

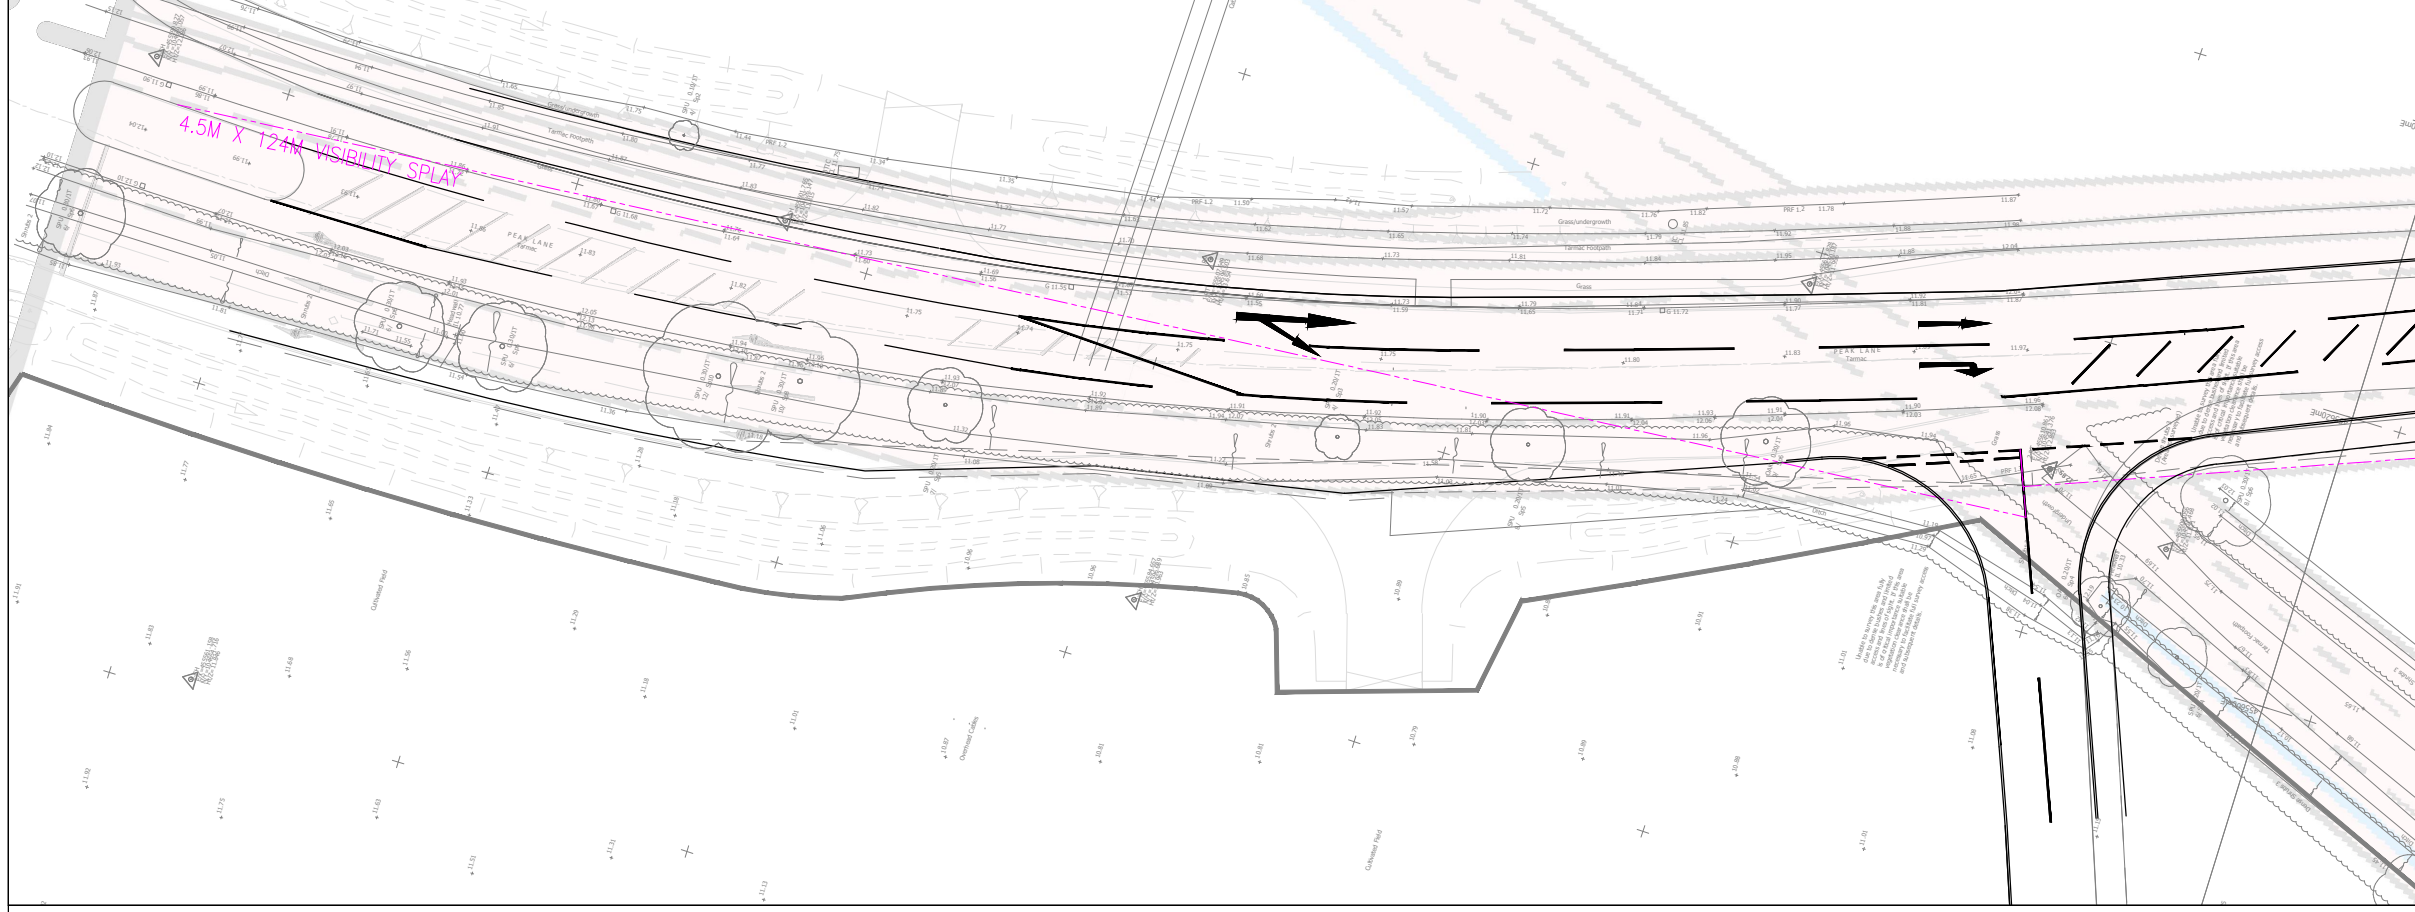


SECONDARY DIRECTION VISIBILITY SPLAY (WITH 4.5M X-DISTANCE)

GENERAL NOTES

1. THIS DRAWING IS INTENDED TO BE VIEWED IN COMBINATION WITH ALL RELEVANT ARCHITECTS, ENGINEERS, SERVICES AND SPECIALIST DRAWINGS AND SPECIFICATION.
2. ANY VARIATIONS OR DISCREPANCIES BETWEEN THESE DRAWINGS IN TERMS OF DIMENSIONS OR DETAILS SHOULD BE DRAWN TO THE ATTENTION OF THE ARCHITECT AND/OR THE ENGINEER FOR CLARIFICATION.
3. PAUL BASHAM ASSOCIATES ACCEPTS NO RESPONSIBILITY FOR THE ACCURACY OF BACKGROUND INFORMATION PRODUCED BY THIRD PARTIES – THIS MUST BE TREATED AS INDICATIVE ONLY.
4. ALL DIMENSIONS AND LEVELS ARE IN METRES. DO NOT SCALE THIS DRAWING, PRINT, PLOT OR DISK.
5. THIS DRAWING SHOULD ONLY BE USED FOR CONSTRUCTION IF THE PROJECT PHASE IN THE TITLE FRAME BELOW IS SHOWN AS "CONSTRUCTION". PAUL BASHAM ASSOCIATES TAKE NO RESPONSIBILITY FOR CONSTRUCTION WORKS UNDERTAKEN TO DRAWINGS WHICH ARE NOT MARKED UNDER THIS PHASE.

VISIBILITY SPLAYS

1. VISIBILITY SPLAYS HAVE BEEN MEASURED IN ACCORDANCE WITH 85TH PERCENTILE SPEEDS OF 46.4MPH NORTHBOUND AND 44.8MPH SOUTHBOUND ON PEAK LANE.

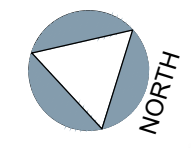

KEY

 INDICATIVE HIGHWAY BOUNDARY

E	HCC COMMENTS	26.10.20	JL	MS
D	UPDATED LAYOUT	09.04.19	JL	MS
C	UPDATED LAYOUT	10.03.19	CJ	MS
B	REVISED VISIBILITY SPLAYS	21.03.19	MP	JH
A	HCC COMMENTS	07.02.19	HCH	JH
Rev	Description	Date	By	Chkd

Project Name
OAKCROFT LANE
STUBBINGTON

Project Phase
PRELIMINARY

Title
ACCESS VISIBILITY SPLAYS



Paul Basham Associates Ltd
Lancaster Court, 8 Barnes Wallis Road, Fareham, PO15 5TU
01489 668134
info@paulbashamassociates.com www.paulbashamassociates.com

Client



Checked By
MS

Checked Date
26.10.18

Drawn By
SN

Drawn Date
25.10.18

Scale
1:500

Client Drawing No.
-

PBA Drawing No.
048.0013.002

Revision
E

(AT A3 SIZE)