




Footway extension associated with application P/17/1135/OA

2.4 x 62.3 metre visibility splay

2.4 x 60.6 metre visibility splay

7.86m
2m
2m
6m
2m

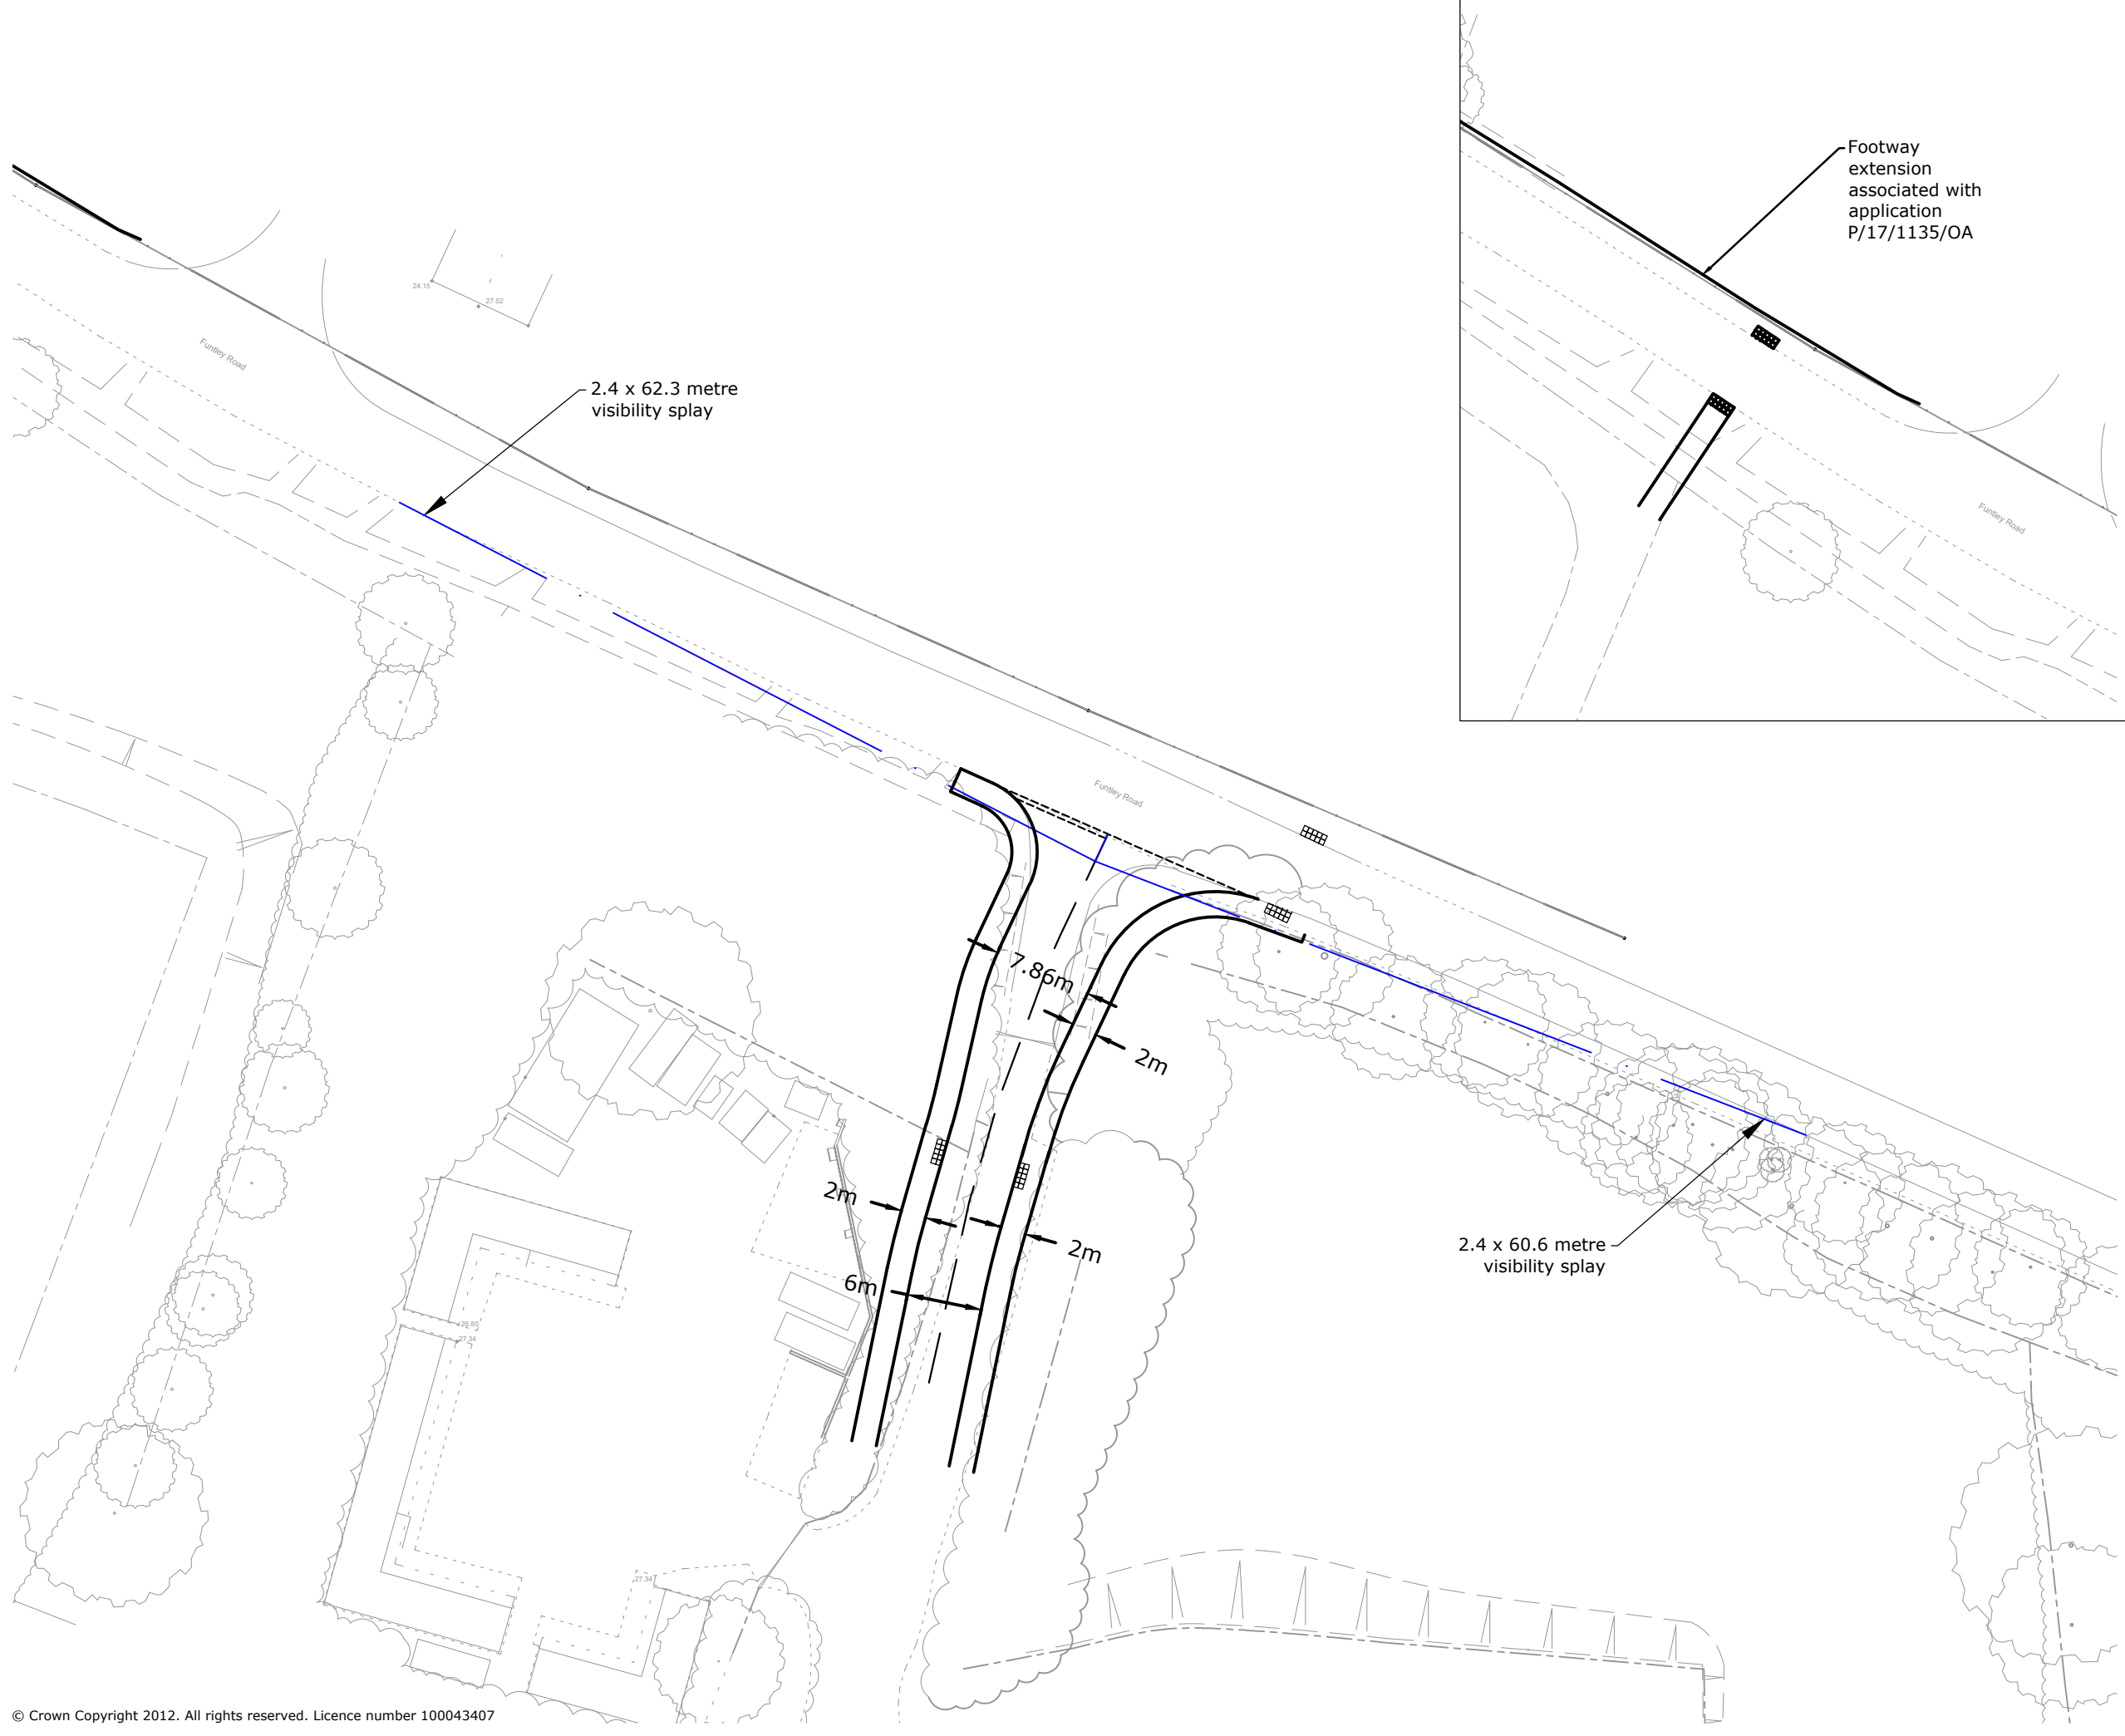

84 North Street
Guildford
Surrey
GU1 4AU
T: 01483 531 300

Golden Cross House
8 Duncannon Street
London
WC2N 4JF
T: 020 7031 8141

www.motion.co.uk

Project:
Land at Funtley Road, Funtley

Title:
Proposed Site Access Junction with Visibility Splays

Scale: 1:500 (@ A3)

Drawing:
1908016-01

Revision:
E