


C:\Users\ellieupton\Motion\StaffSite - TP Projects\refun3 1908016\Drawings\1908016-03A.dwg

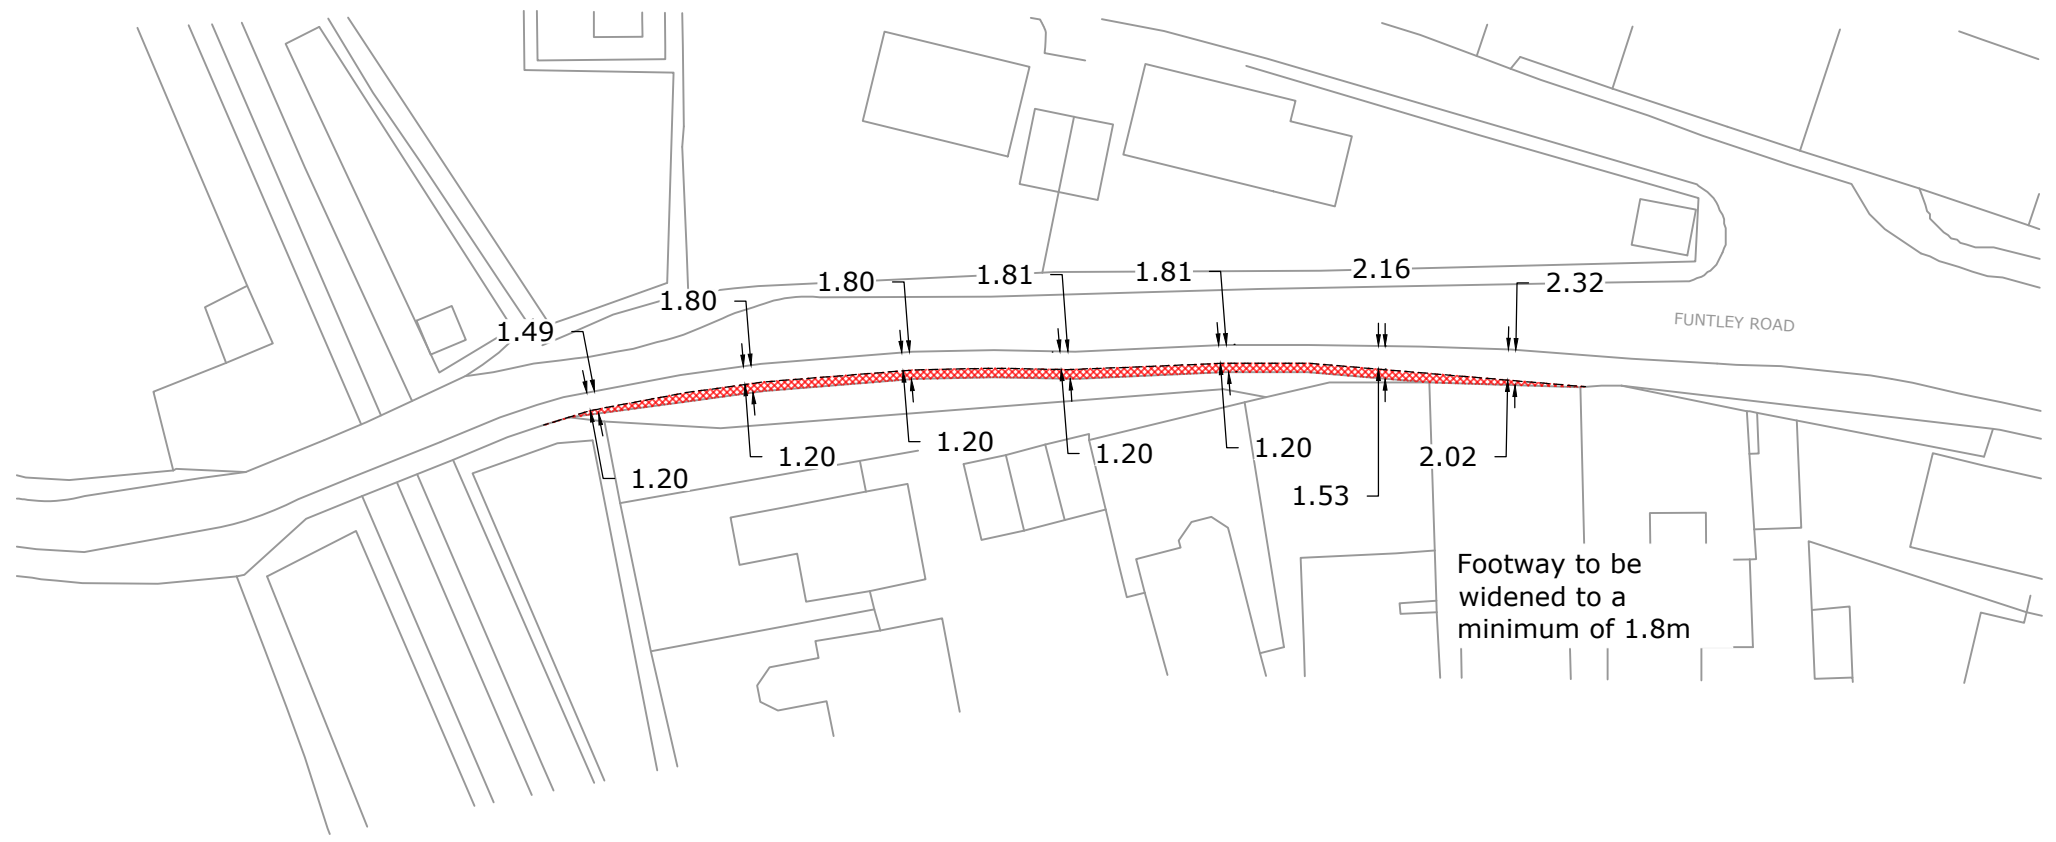

Footway Widening



84 North Street  
 Guildford  
 Surrey  
 GU1 4AU

Golden Cross House  
 8 Duncannon Street  
 London  
 WC2N 4JF

T: 01483 531 300      T: 020 8065 5208

www.motion.co.uk

Project:  
Land at Funtley Road, Funtley

Title:  
Existing Footway Measurements  
East of Railway Bridge

Scale: 1:500 (@ A4)

Drawing: **1908016-03**      Revision: **A**