



C:\Users\ellieupton\Motion\StaffSite - TP Projects\refun3 1908016\Drawings\1908016-04A.dwg

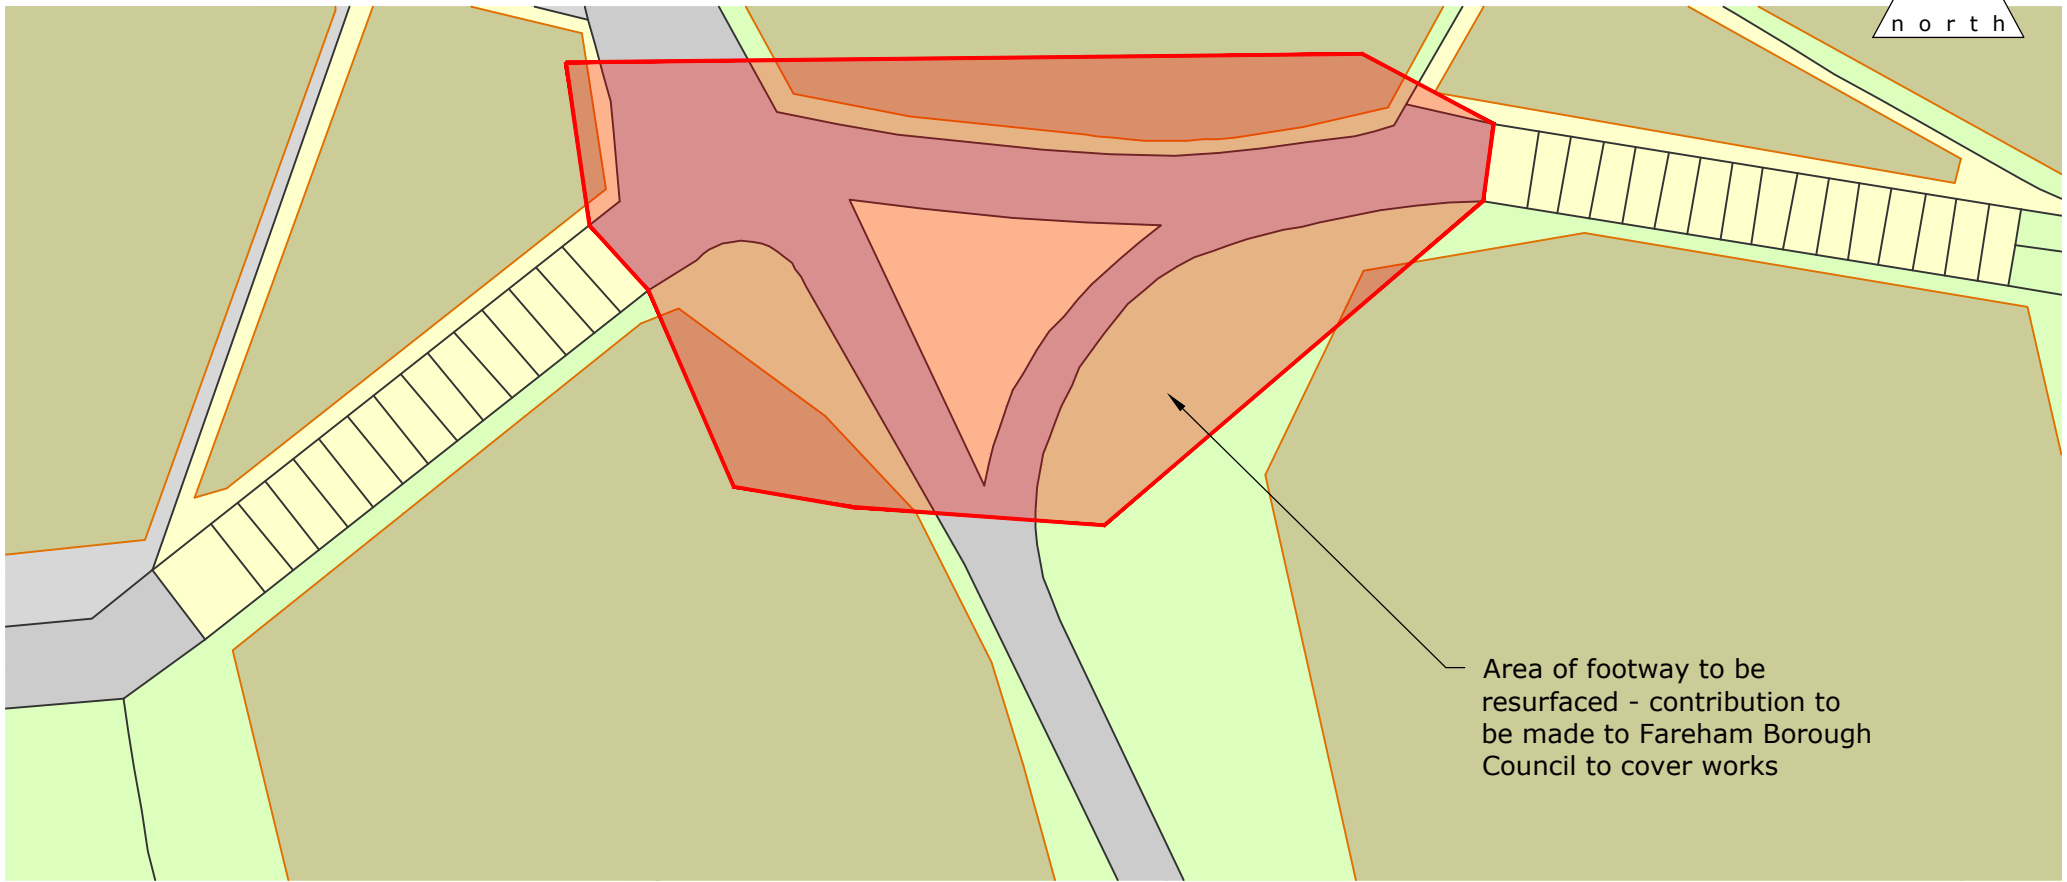

Area of footway to be resurfaced - contribution to be made to Fareham Borough Council to cover works

Note: Resurfacing to be of a Hoggin material, comprising of a mixture of clay, gravel and sand. This would allow the surface to be permeable to allow water to drain through. Hoggin surface to be placed on a sub-base.

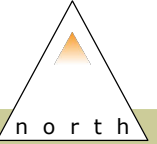

84 North Street
Guildford
Surrey
GU1 4AU
T: 01483 531 300

Golden Cross House
8 Duncannon Street
London
WC2N 4JF
T: 020 8065 5208

www.motion.co.uk

Project:
Land at Funtley Road, Funtley

Title:
Proposed Footway Improvement Works

Scale: 1:250 (@ A4)

Drawing:
1908016-04

Revision:
A