



LONGSECTION OF 133m FORWARD VISIBILITY  
TO ROUNDABOUT - B3385 (SOUTHBOUND) 1.5 x SSD  
SCALE: H 1:500, V 1:250. DATUM: 10.000

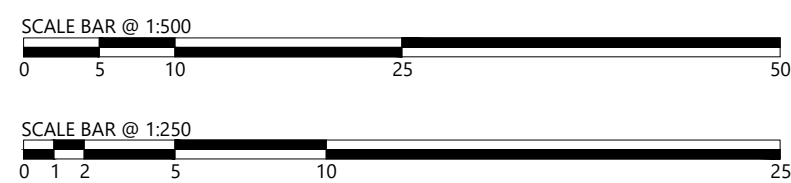

REPRODUCED FROM THE ORDNANCE SURVEY  
MAP WITH THE PERMISSION OF THE  
CONTROLLER OF HER MAJESTY'S STATIONERY  
OFFICE. LICENCE No. 100044286  
© CROWN COPYRIGHT RESERVED.

DRAWING ISSUED FOR FEASIBILITY CONSIDERATION AND PLANNING PURPOSES ONLY.  
DRAWING NOT TO BE USED FOR CONSTRUCTION. I-TRANSPORT LLP ACCEPT NO RESPONSIBILITY  
FOR ERRORS MADE BY OTHERS IN SCALING FROM THIS DRAWING. MEASUREMENTS SHOULD BE  
TAKEN FROM FIGURED DIMENSIONS ONLY. COM REQUIREMENTS CONSIDERED AT FEASIBILITY  
STAGE ONLY. FURTHER CONSIDERATION REQUIRED BY DETAILED DESIGN TEAM.

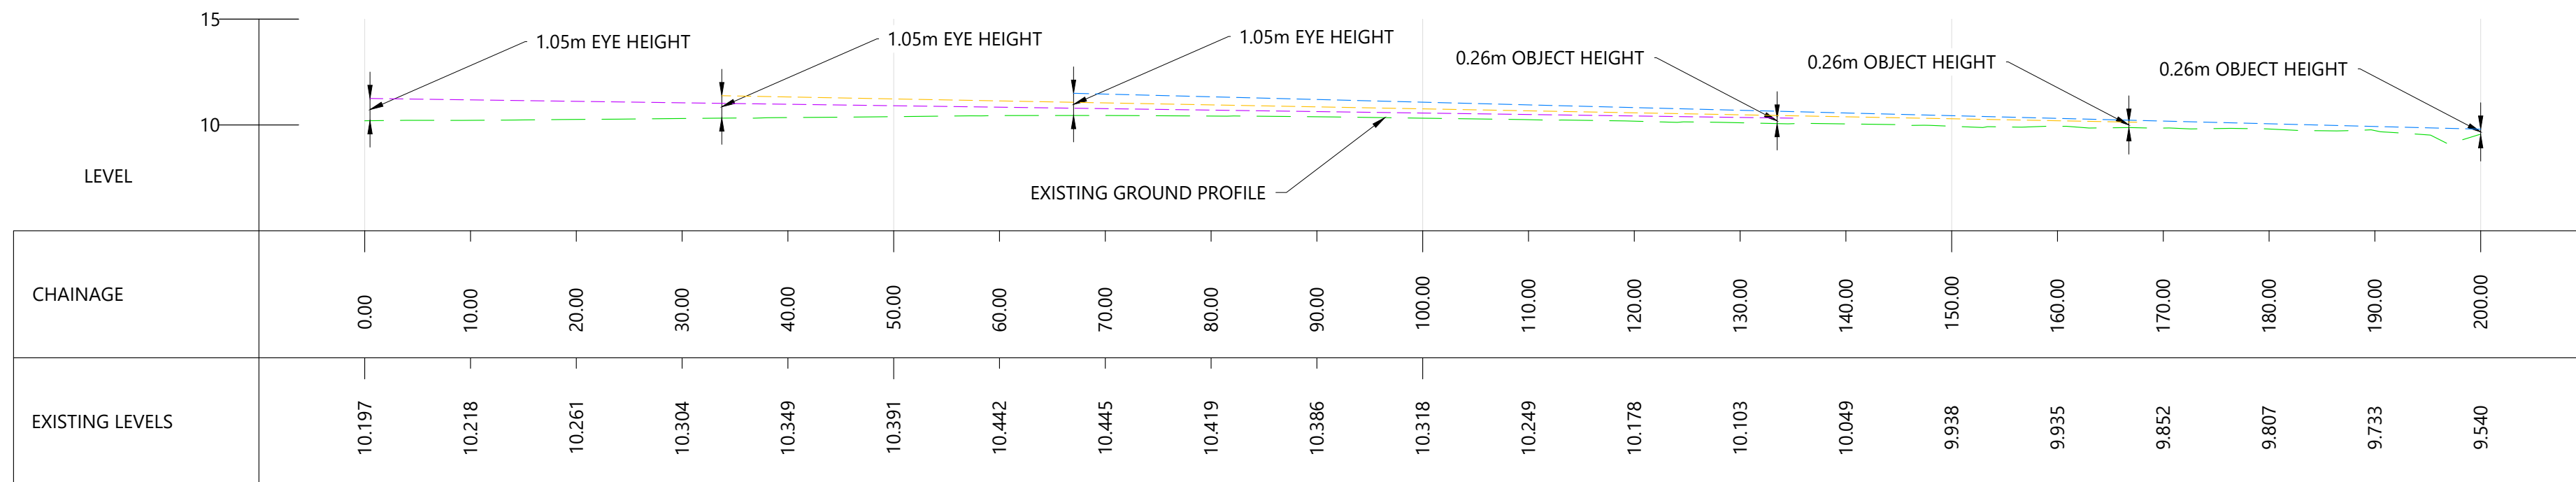

The Square, Basing View,  
Basingstoke, Hampshire, RG21 4EB  
www.i-transport.co.uk

REV	DATE	BY	DESCRIPTION	CHK	APP
C	21.07.22	MC	FLARE LENGTH INCREASED ON SOUTHERN ARM FOR CAPACITY	MC	TW
B	29.06.22	MC	DESIGN UPDATED TO INCORPORATE HCC COMMENTS	MC	TW
A	29.11.21	MC	ARRANGEMENTS REVISED TO TAKE ACCOUNT OF STAGE 1 ROAD SAFETY AUDIT	MC	TW

STATUS: FOR INFORMATION

TITLE		DRAWN:	CHECKED:	APPROVED:
PROPOSED ROUNDABOUT TO NEWGATE LANE EAST 1.5 x SSD LONG SECTION SHEET 1 OF 4		MC	MC	TW
PROJECT:		PROJECT No:	SCALE @ A2:	DATE:
LAND EAST OF NEWGATE LANE EAST, FAREHAM		ITB10353	AS SHOWN	25.10.21
CLIENT:		DRAWING No:	REV:	
MILLER HOMES AND BARGATE HOMES		ITB10353-GA-107	C	