



LONGSECTION OF 96m FORWARD VISIBILITY
TO ROUNDABOUT - NEWGATE LANE 1.5 x SSD
SCALE: H 1:500,V 1:250. DATUM: 10.000

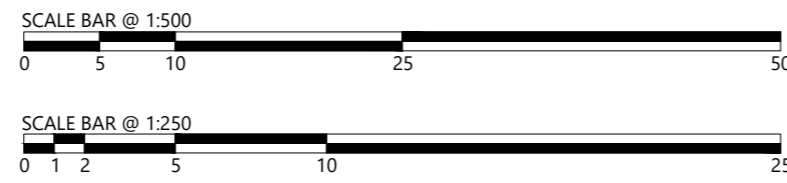

REPRODUCED FROM THE ORDNANCE SURVEY
MAP WITH THE PERMISSION OF THE
CONTROLLER OF HER MAJESTY'S STATIONERY
OFFICE. LICENCE No. 100044286
© CROWN COPYRIGHT RESERVED.

DRAWING ISSUED FOR FEASIBILITY CONSIDERATION AND PLANNING PURPOSES ONLY.
DRAWING NOT TO BE USED FOR CONSTRUCTION. I-TRANSPORT LLP ACCEPT NO RESPONSIBILITY
FOR ERRORS MADE BY OTHERS IN SCALING FROM THIS DRAWING. MEASUREMENTS SHOULD BE
TAKEN FROM FIGURED DIMENSIONS ONLY. COM REQUIREMENTS CONSIDERED AT FEASIBILITY
STAGE ONLY. FURTHER CONSIDERATION REQUIRED BY DETAILED DESIGN TEAM.

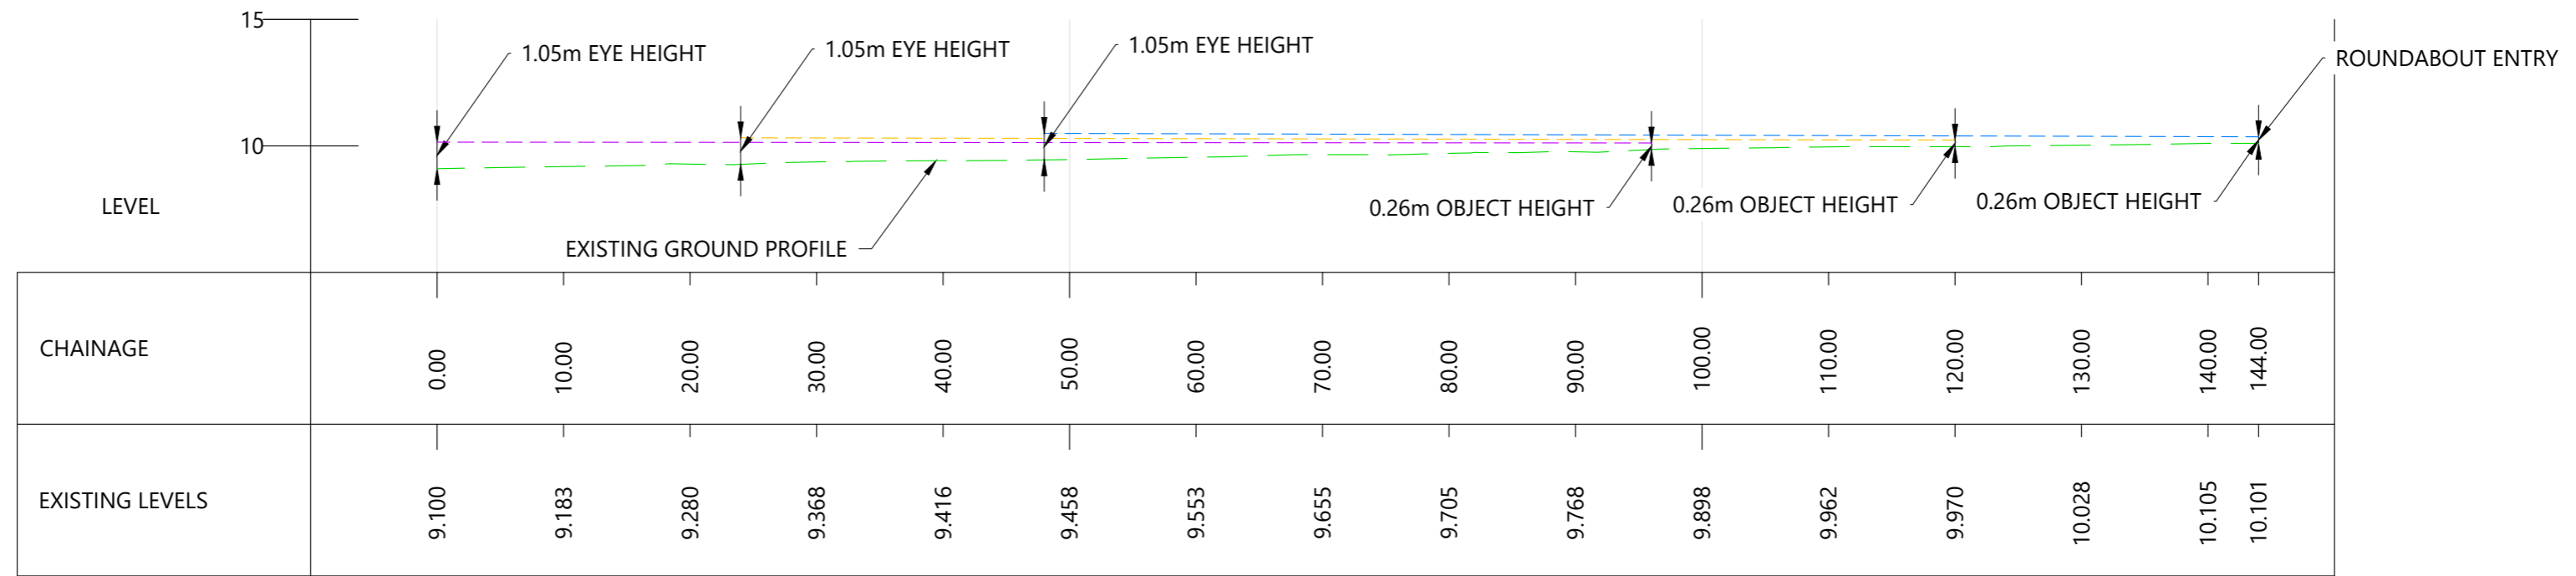

The Square, Basing View,
Basingstoke, Hampshire, RG21 4EB
www.i-transport.co.uk

Tel: 01256 637940

REV	DATE	BY	DESCRIPTION	CHK	APD
C	21.07.22	MC	FLARE LENGTH INCREASED ON SOUTHERN ARM FOR CAPACITY	MC	TW
B	29.06.22	MC	DESIGN UPDATED TO INCORPORATE HCC COMMENTS	MC	TW
A	29.11.21	MC	ARRANGEMENTS REVISED TO TAKE ACCOUNT OF STAGE 1 ROAD SAFETY AUDIT	MC	TW

STATUS: FOR INFORMATION

TITLE
PROPOSED ROUNDABOUT TO NEWGATE LANE EAST 1.5 x SSD LONG SECTION SHEET 4 OF 4
PROJECT: LAND EAST OF NEWGATE LANE EAST, FAREHAM

CLIENT:
MILLER HOMES AND BARGATE HOMES

DRAWN:	CHECKED:	APPROVED:
MC	MC	TW
PROJECT No: ITB10353	SCALE @ A2: AS SHOWN	DATE: 25.10.21
DRAWING No: ITB10353-GA-110		REV: C

T:\Projects\10000_Series\Project\Number\10353\Drawings\Working\Drawings\GA100_Series\ITB10353-GA-110.dwg