

REPRODUCED FROM THE ORDNANCE SURVEY MAP WITH THE PERMISSION OF THE CONTROLLER OF HER MAJESTY'S STATIONERY OFFICE. LICENCE No. 100044286. © CROWN COPYRIGHT RESERVED.

DRAWING ISSUED FOR FEASIBILITY CONSIDERATION AND PLANNING PURPOSES ONLY. DRAWING NOT TO BE USED FOR CONSTRUCTION. I-TRANSPORT LLP ACCEPT NO RESPONSIBILITY FOR ERRORS MADE BY OTHERS IN SCALING FROM THIS DRAWING. MEASUREMENTS SHOULD BE TAKEN FROM FIGURED DIMENSIONS ONLY. CDM REQUIREMENTS CONSIDERED AT FEASIBILITY STAGE ONLY. FURTHER CONSIDERATION REQUIRED BY DETAILED DESIGN TEAM.

CLIENT:  
MILLER HOMES AND BARGATE HOMES

REV	DATE	BY	DESCRIPTION	CHK	APD
STATUS: FOR INFORMATION					

FOR INFORMATION

DRAWN: MM	CHECKED: PL	APPROVED: TW
PROJECT No: ITB10353	SCALE @ A3: 1:1000	DATE: 21.01.22

DRAWING No: ITB10353-GA-300	REV: -
--------------------------------	-----------





The Square, Basing View,  
Basingstoke, Hampshire, RG21 4EB  
www.i-transport.co.uk

Tel: 01256 637940

TITLE:  
WALKING AND CYCLING ROUTE 1  
TO PEEL COMMON NURSERY AND INFANT SCHOOL

PROJECT:  
LAND EAST OF NEWGATE LANE EAST

TV:Project\10000\_Series\Project\Numbers\10353\B8 Newgate Lane, Farnham\Tech\Acad\1-Transport Drawings\Working Drawings\GA300\_Site\1\ITB10353-GA-300.dwg

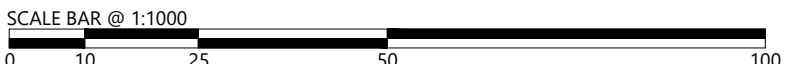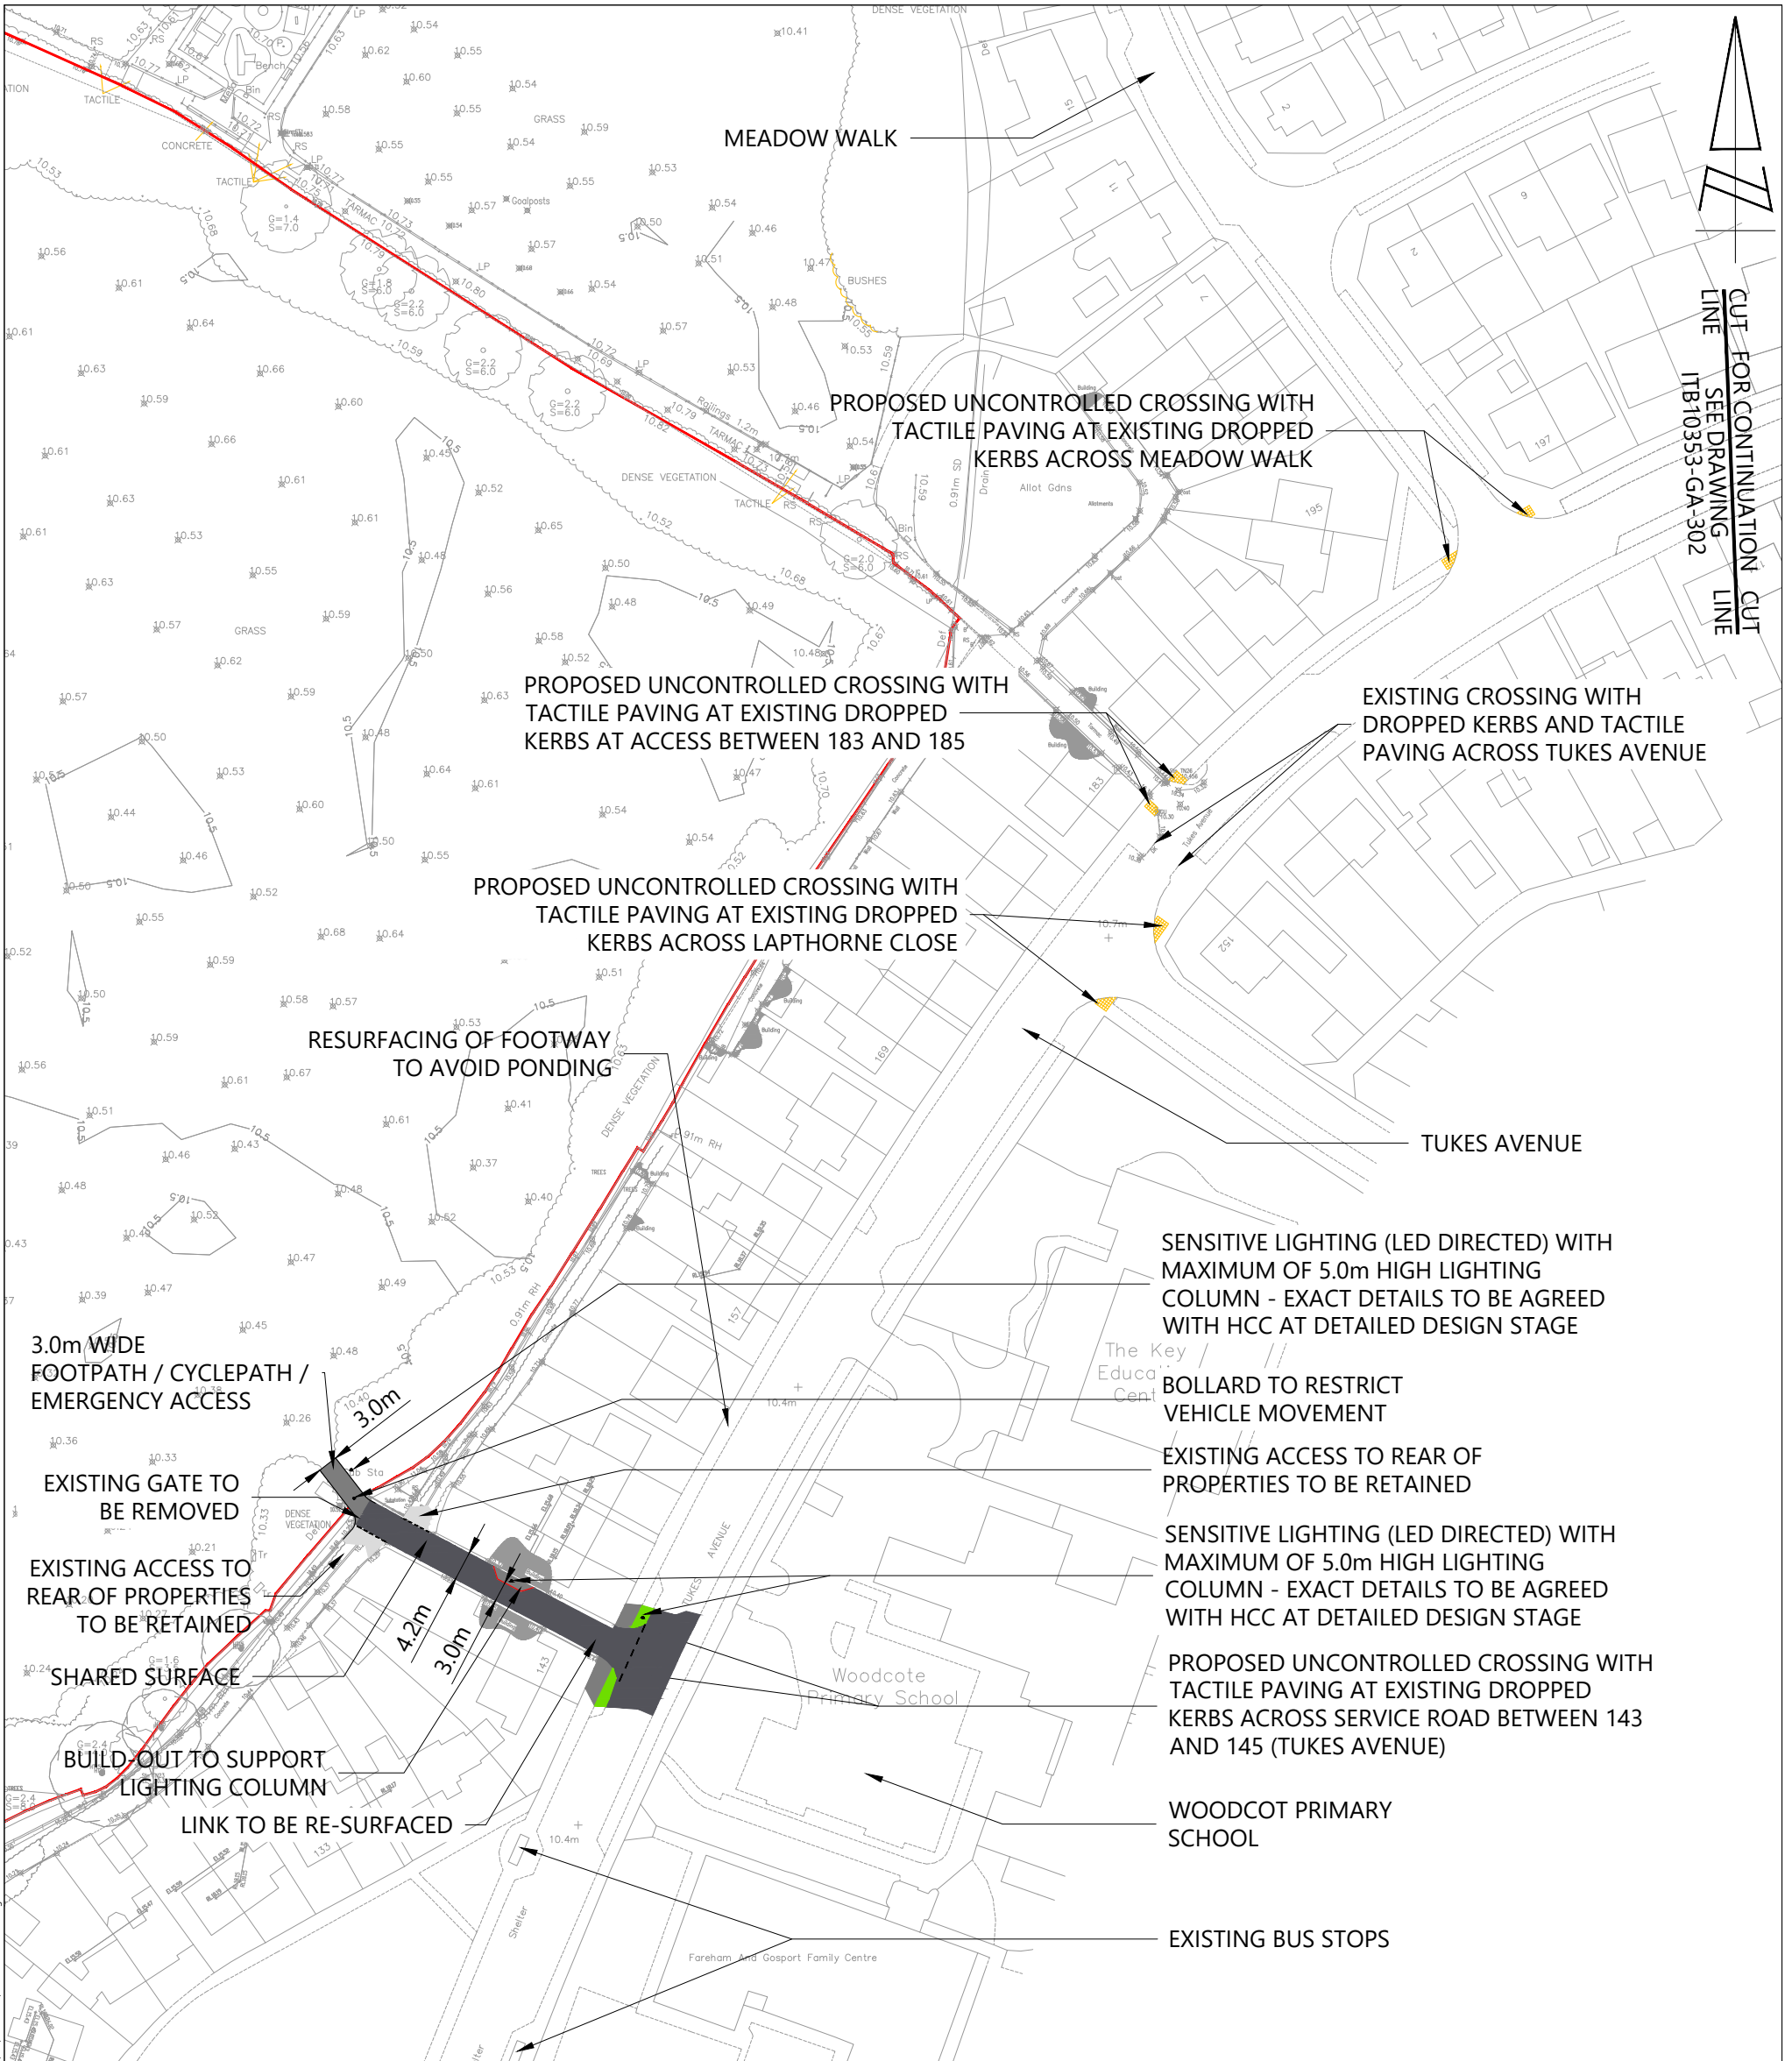

REPRODUCED FROM THE ORDNANCE SURVEY MAP WITH THE PERMISSION OF THE CONTROLLER OF HER MAJESTY'S STATIONERY OFFICE. LICENCE No. 100044286. © CROWN COPYRIGHT RESERVED.

DRAWING ISSUED FOR FEASIBILITY CONSIDERATION AND PLANNING PURPOSES ONLY. DRAWING NOT TO BE USED FOR CONSTRUCTION. I-TRANSPORT LLP ACCEPT NO RESPONSIBILITY FOR ERRORS MADE BY OTHERS IN SCALING FROM THIS DRAWING. MEASUREMENTS SHOULD BE TAKEN FROM FIGURED DIMENSIONS ONLY. CDM REQUIREMENTS CONSIDERED AT FEASIBILITY STAGE ONLY. FURTHER CONSIDERATION REQUIRED BY DETAILED DESIGN TEAM.

CLIENT: MILLER HOMES AND BARGATE HOMES

REV	DATE	BY	DESCRIPTION	CHK	APD

STATUS: FOR INFORMATION

**The Square, Basing View,  
Basingstoke, Hampshire, RG21 4EB**

Tel: 01256 637940


www.i-transport.co.uk

TITLE: WALKING AND CYCLING ROUTE 2 TO WOODCOTE PRIMARY SCHOOL/BRT SHEET 1 OF 2

PROJECT: LAND EAST OF NEWGATE LANE EAST

DRAWN: MM	CHECKED: PL	APPROVED: TW
PROJECT No: ITB10353	SCALE @ A3: 1:1000	DATE: 24.01.22
DRAWING No: ITB10353-GA-301		REV: -

T:\Projects\10000 Series Project Numbers\10353\1B Newgate Lane, Fareham\Tech\Acad-I-Transport Drawings\Working Drawings\GA300 Series\ITB10353-GA-301.dwg

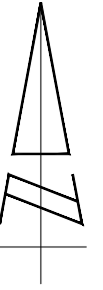

EXISTING BRT  
BUS STOPS

HENRY CORT  
WAY

PROPOSED UNCONTROLLED CROSSING WITH  
TACTILE PAVING AT EXISTING DROPPED  
KERBS ACROSS MORRIS CLOSE


WYCH LANE

EXISTING BUS STOPS

TUKES AVENUE

CUT FOR CONTINUATION CUT  
LINE SEE DRAWING  
ITB10353-GA-301

SCALE BAR @ 1:1000

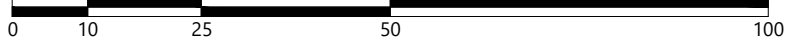

REPRODUCED FROM THE ORDNANCE  
SURVEY MAP WITH THE PERMISSION OF THE  
CONTROLLER OF HER MAJESTY'S  
STATIONERY OFFICE. LICENCE No. 100044286.  
© CROWN COPYRIGHT RESERVED.

DRAWING ISSUED FOR FEASIBILITY CONSIDERATION AND PLANNING  
PURPOSES ONLY. DRAWING NOT TO BE USED FOR CONSTRUCTION.  
I-TRANSPORT LLP ACCEPT NO RESPONSIBILITY FOR ERRORS MADE BY  
OTHERS IN SCALING FROM THIS DRAWING. MEASUREMENTS SHOULD BE  
TAKEN FROM FIGURED DIMENSIONS ONLY. CDM REQUIREMENTS  
CONSIDERED AT FEASIBILITY STAGE ONLY. FURTHER CONSIDERATION  
REQUIRED BY DETAILED DESIGN TEAM.

CLIENT:

MILLER HOMES AND BARGATE HOMES

REV	DATE	BY	DESCRIPTION	CHK	APD
STATUS: FOR INFORMATION					
DRAWN: MM		CHECKED: PL		APPROVED: TW	
PROJECT No: ITB10353		SCALE @ A3: 1:1000		DATE: 24.01.22	
DRAWING No: ITB10353-GA-302				REV: -	




The Square, Basing View,  
Basingstoke, Hampshire, RG21 4EB

Tel: 01256 637940

www.i-transport.co.uk


TITLE:  
WALKING AND CYCLING ROUTE 2  
TO WOODCOT PRIMARY SCHOOL/BRT  
SHEET 2 OF 2

PROJECT:  
LAND EAST OF NEWGATE LANE EAST

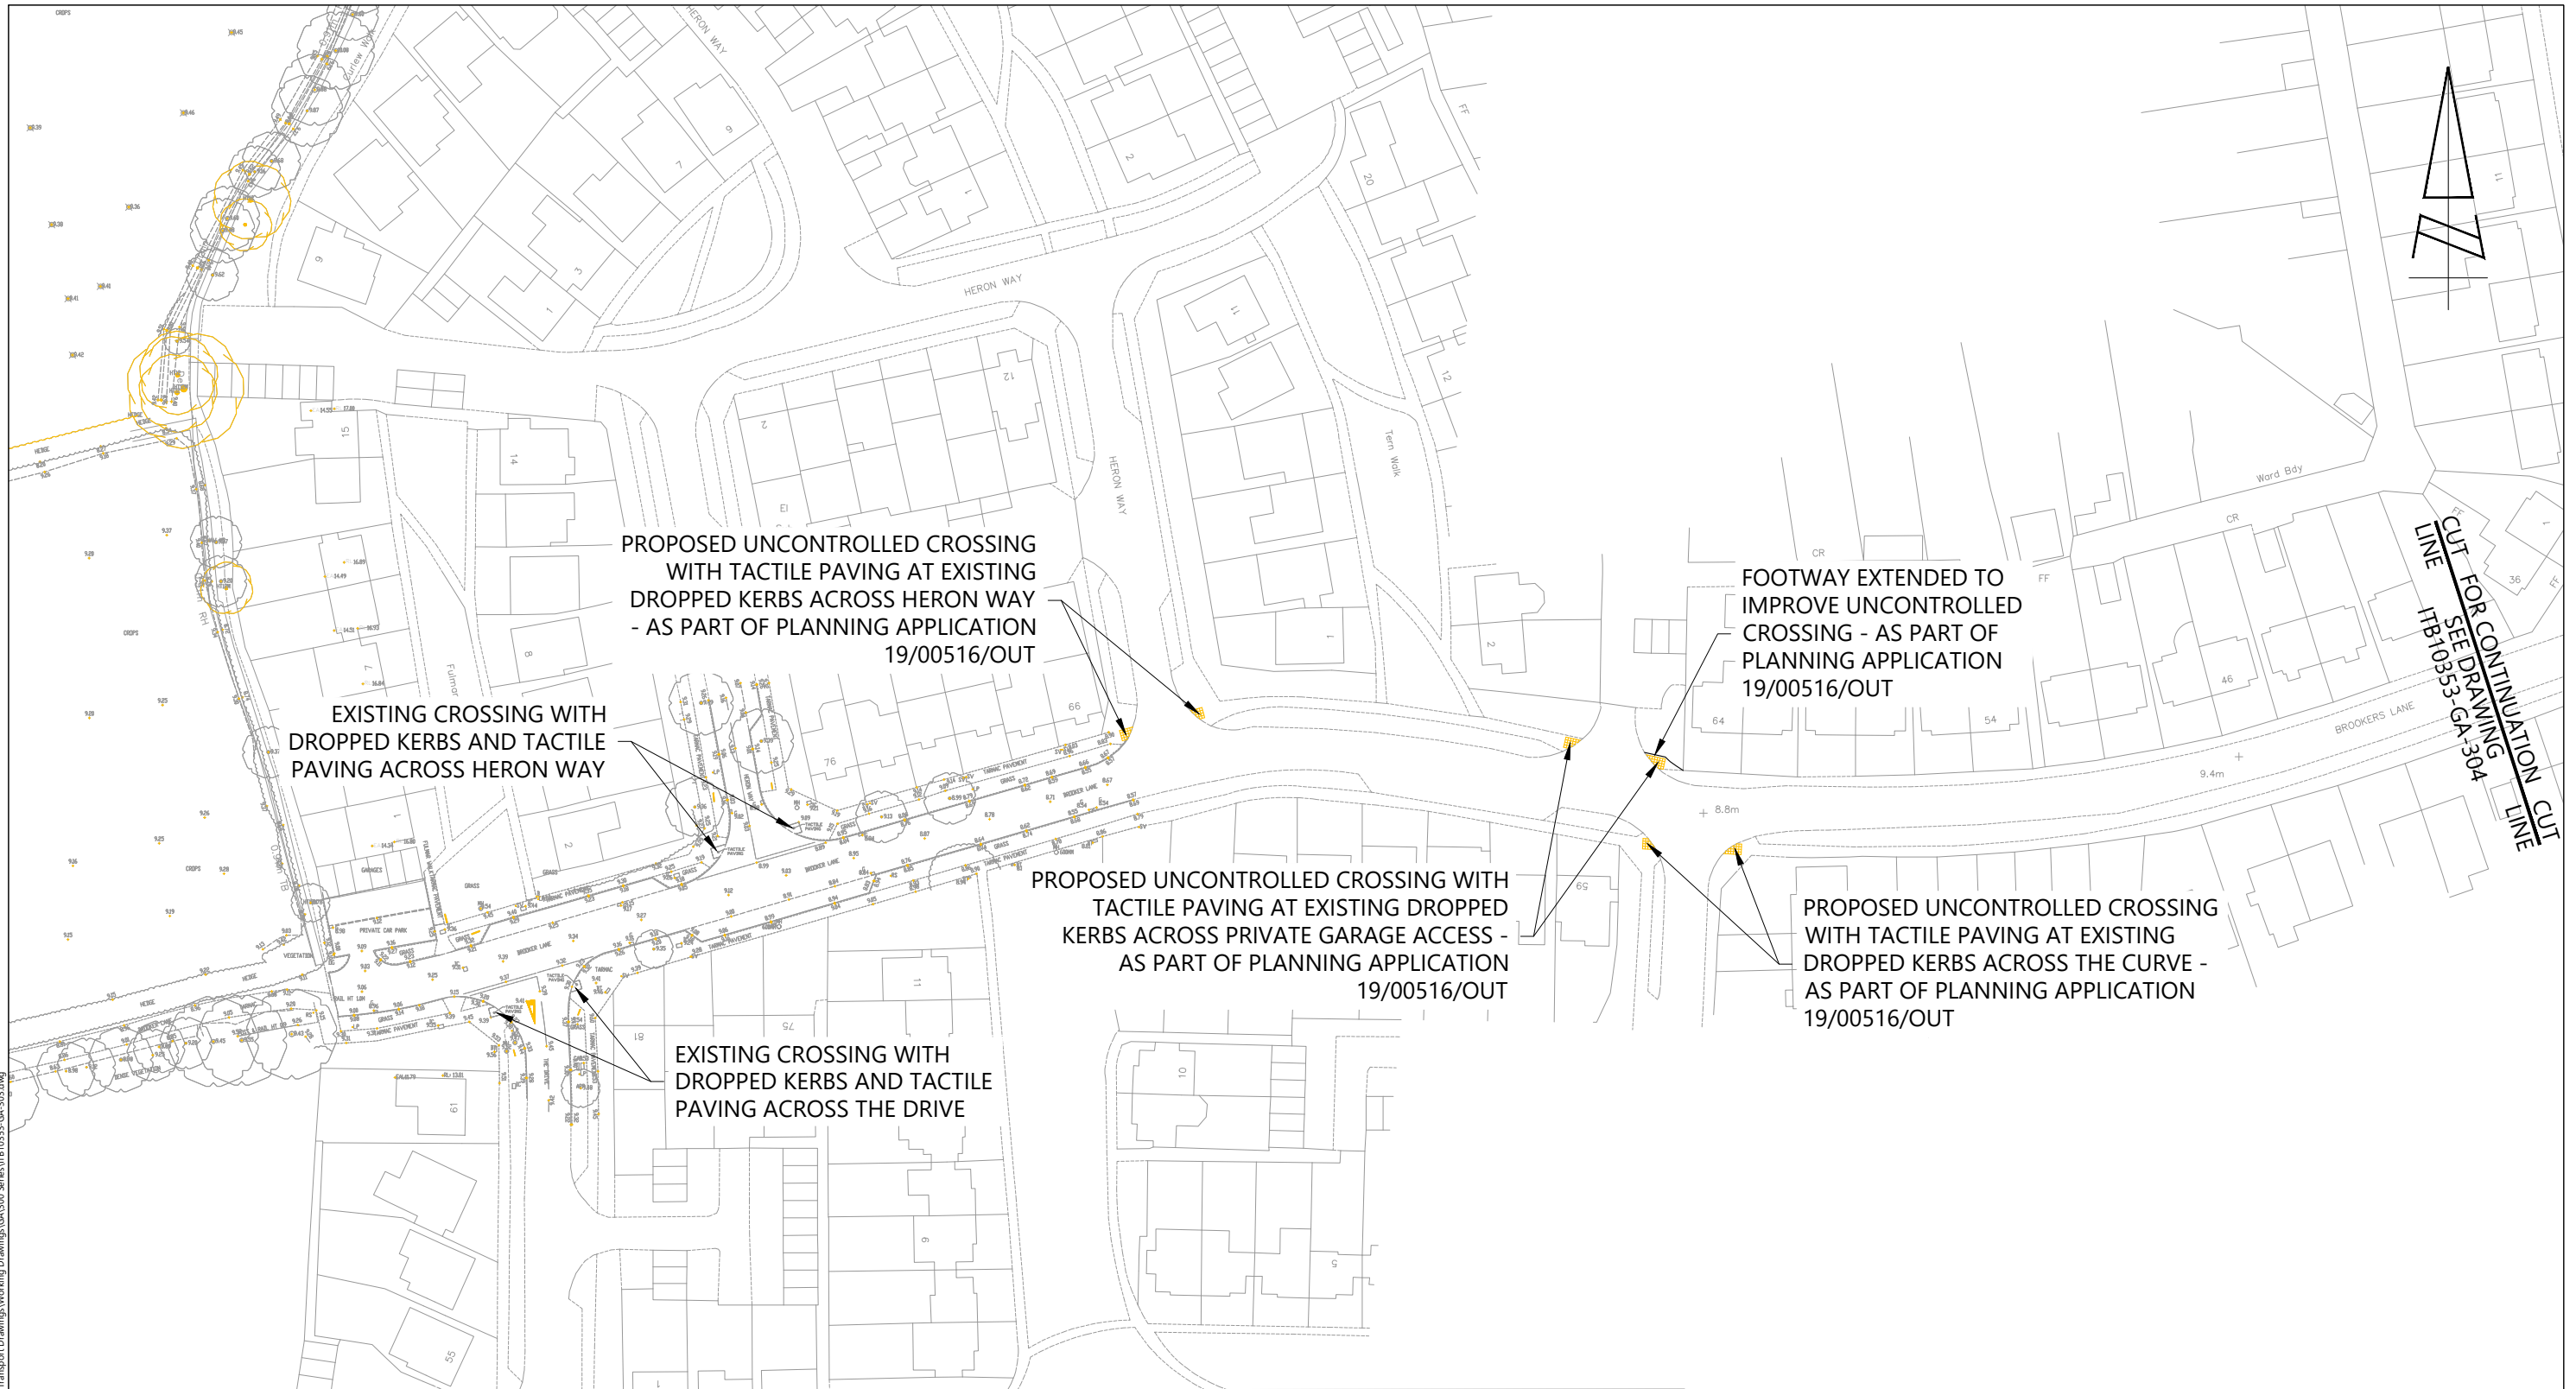

REPRODUCED FROM THE ORDNANCE SURVEY MAP WITH THE PERMISSION OF THE CONTROLLER OF HER MAJESTY'S STATIONERY OFFICE. LICENCE No. 100044286. © CROWN COPYRIGHT RESERVED.

DRAWING ISSUED FOR FEASIBILITY CONSIDERATION AND PLANNING PURPOSES ONLY. DRAWING NOT TO BE USED FOR CONSTRUCTION. I-TRANSPORT LLP ACCEPT NO RESPONSIBILITY FOR ERRORS MADE BY OTHERS IN SCALING FROM THIS DRAWING. MEASUREMENTS SHOULD BE TAKEN FROM FIGURED DIMENSIONS ONLY. CDM REQUIREMENTS CONSIDERED AT FEASIBILITY STAGE ONLY. FURTHER CONSIDERATION REQUIRED BY DETAILED DESIGN TEAM.

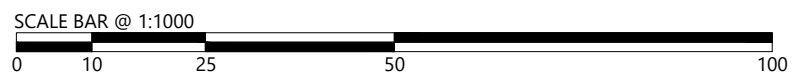


The Square, Basing View, Basingstoke, Hampshire, RG21 4EB  
Tel: 01256 637940  
www.i-transport.co.uk

REV	DATE	BY	DESCRIPTION	CHK	APD
STATUS: FOR INFORMATION					

TITLE: WALKING AND CYCLING ROUTE 3 TO HOLBROOK PRIMARY SCHOOL AND BRIDGEMARY SCHOOL SHEET 1 OF 2	
PROJECT: LAND EAST OF NEWGATE LANE EAST	CLIENT: MILLER HOMES AND BARGATE HOMES


DRAWN: MM	CHECKED: PL	APPROVED: TW
PROJECT No: ITB10353	SCALE @ A3: 1:1000	DATE: 24.01.22
DRAWING No: ITB10353-GA-303		REV: -

T:\Projects\10000 Series\Project Numbers\10333178 Newgate Lane, Fareham\Tech\Acad\Transport Drawings\Working Drawings\GA\300 Series\ITB10353\_GA\_303.dwg

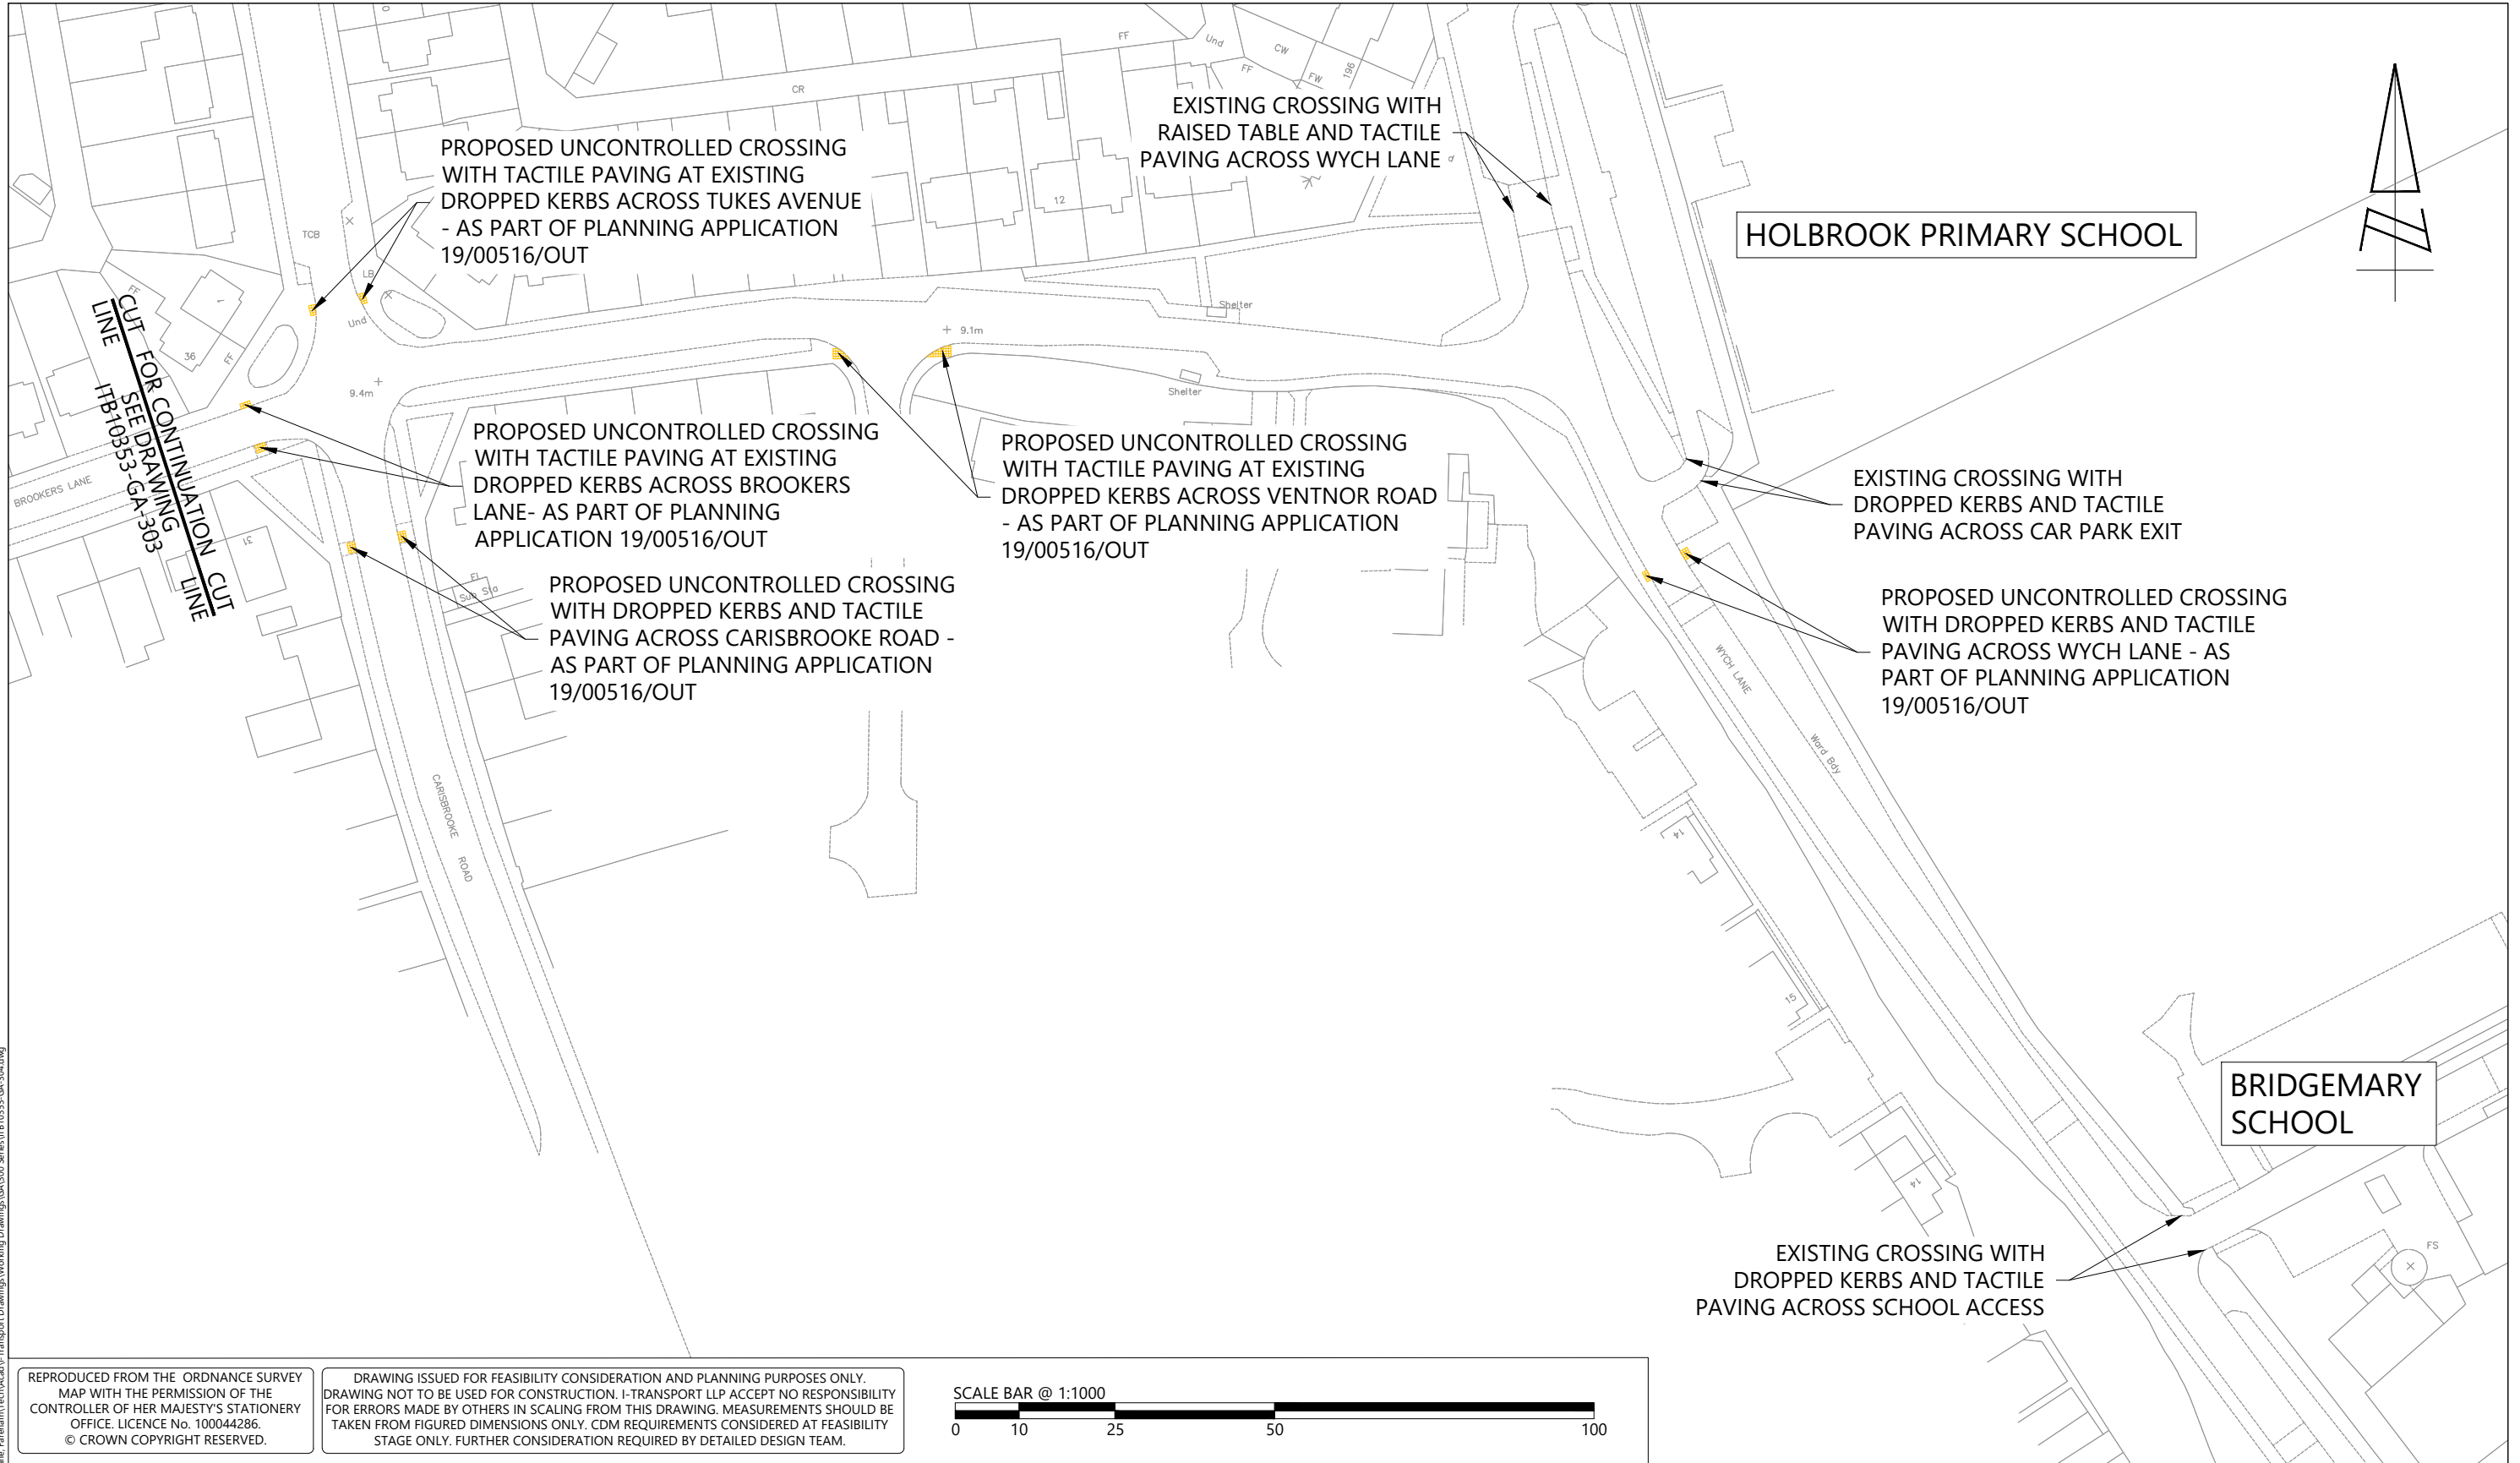

REPRODUCED FROM THE ORDNANCE SURVEY MAP WITH THE PERMISSION OF THE CONTROLLER OF HER MAJESTY'S STATIONERY OFFICE. LICENCE No. 100044286. © CROWN COPYRIGHT RESERVED.

DRAWING ISSUED FOR FEASIBILITY CONSIDERATION AND PLANNING PURPOSES ONLY. DRAWING NOT TO BE USED FOR CONSTRUCTION. I-TRANSPORT LLP ACCEPT NO RESPONSIBILITY FOR ERRORS MADE BY OTHERS IN SCALING FROM THIS DRAWING. MEASUREMENTS SHOULD BE TAKEN FROM FIGURED DIMENSIONS ONLY. CDM REQUIREMENTS CONSIDERED AT FEASIBILITY STAGE ONLY. FURTHER CONSIDERATION REQUIRED BY DETAILED DESIGN TEAM.

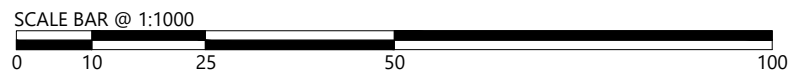


The Square, Basing View, Basingstoke, Hampshire, RG21 4EB  
Tel: 01256 637940  
www.i-transport.co.uk

REV	DATE	BY	DESCRIPTION	CHK	APD
STATUS: FOR INFORMATION					

TITLE: WALKING AND CYCLING ROUTE 3 TO HOLBROOK PRIMARY SCHOOL AND BRIDGEMARY SCHOOL SHEET 2 OF 2	
PROJECT: LAND EAST OF NEWGATE LANE EAST	CLIENT: MILLER HOMES AND BARGATE HOMES

DRAWN: MM	CHECKED: PL	APPROVED: TW
PROJECT No: ITB10353	SCALE @ A3: 1:1000	DATE: 17.01.22
DRAWING No: ITB10353-GA-304		REV: -

T:\Projects\10000 Series\Project Numbers\1033318 Newgate Lane, Fareham\Tech\Acad\Transport Drawings\Working Drawings\GA\300 Series\ITB10353-GA-304.dwg

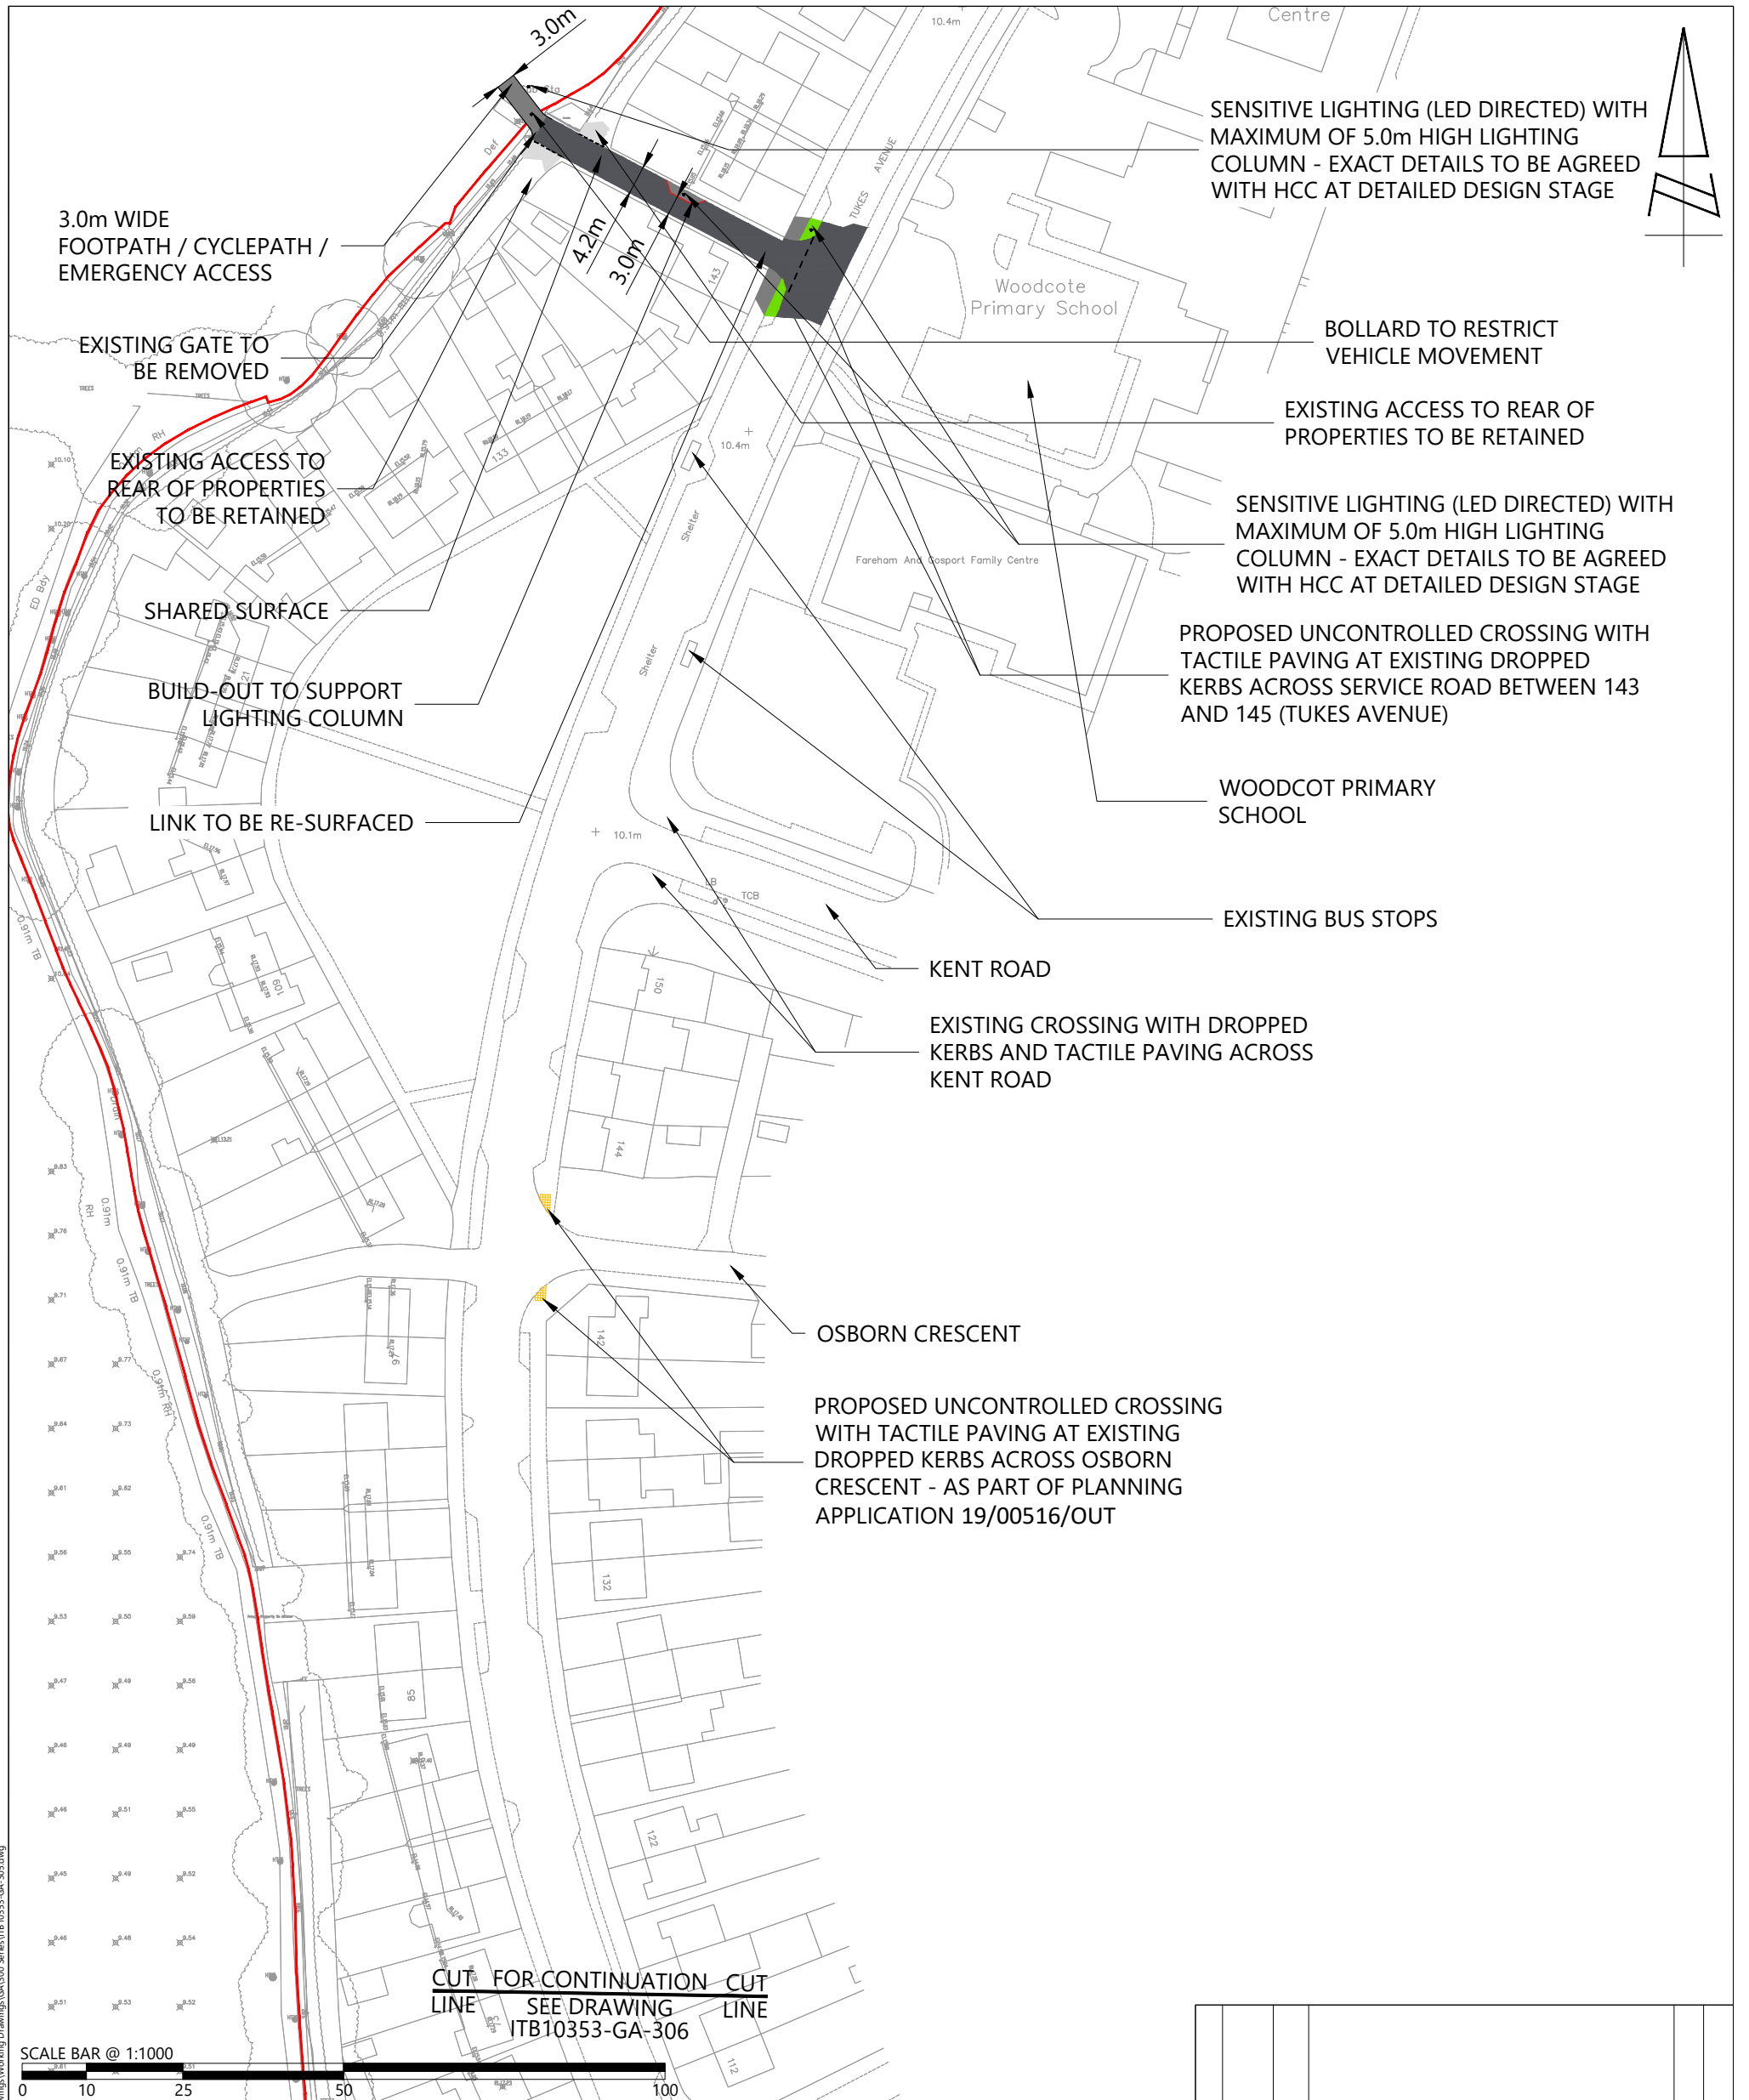

SENSITIVE LIGHTING (LED DIRECTED) WITH MAXIMUM OF 5.0m HIGH LIGHTING COLUMN - EXACT DETAILS TO BE AGREED WITH HCC AT DETAILED DESIGN STAGE

3.0m WIDE FOOTPATH / CYCLEPATH / EMERGENCY ACCESS

EXISTING GATE TO BE REMOVED

BOLLARD TO RESTRICT VEHICLE MOVEMENT

EXISTING ACCESS TO REAR OF PROPERTIES TO BE RETAINED

EXISTING ACCESS TO REAR OF PROPERTIES TO BE RETAINED

SHARED SURFACE

SENSITIVE LIGHTING (LED DIRECTED) WITH MAXIMUM OF 5.0m HIGH LIGHTING COLUMN - EXACT DETAILS TO BE AGREED WITH HCC AT DETAILED DESIGN STAGE

BUILD-OUT TO SUPPORT LIGHTING COLUMN

PROPOSED UNCONTROLLED CROSSING WITH TACTILE PAVING AT EXISTING DROPPED KERBS ACROSS SERVICE ROAD BETWEEN 143 AND 145 (TUKES AVENUE)

LINK TO BE RE-SURFACED

WOODCOT PRIMARY SCHOOL

KENT ROAD

EXISTING BUS STOPS

EXISTING CROSSING WITH DROPPED KERBS AND TACTILE PAVING ACROSS KENT ROAD

OSBORN CRESCENT

PROPOSED UNCONTROLLED CROSSING WITH TACTILE PAVING AT EXISTING DROPPED KERBS ACROSS OSBORN CRESCENT - AS PART OF PLANNING APPLICATION 19/00516/OUT

CUT FOR CONTINUATION CUT LINE SEE DRAWING ITB10353-GA-306 CUT LINE



TV\Project\10000 Series\Project\Numbers\10353\B10\Transport Drawings\Working Drawings\GA\300 Series\ITB 10353-GA-305.dwg

REPRODUCED FROM THE ORDNANCE SURVEY MAP WITH THE PERMISSION OF THE CONTROLLER OF HER MAJESTY'S STATIONERY OFFICE. LICENCE No. 100044286. © CROWN COPYRIGHT RESERVED.

DRAWING ISSUED FOR FEASIBILITY CONSIDERATION AND PLANNING PURPOSES ONLY. DRAWING NOT TO BE USED FOR CONSTRUCTION. I-TRANSPORT LLP ACCEPT NO RESPONSIBILITY FOR ERRORS MADE BY OTHERS IN SCALING FROM THIS DRAWING. MEASUREMENTS SHOULD BE TAKEN FROM FIGURED DIMENSIONS ONLY. CDM REQUIREMENTS CONSIDERED AT FEASIBILITY STAGE ONLY. FURTHER CONSIDERATION REQUIRED BY DETAILED DESIGN TEAM.

CLIENT: MILLER HOMES AND BARGATE HOMES




REV	DATE	BY	DESCRIPTION	CHK	APD
STATUS: FOR INFORMATION					

DRAWN: MM		CHECKED: PL		APPROVED: TW	
PROJECT No: ITB10353		SCALE @ A3: 1:1000		DATE: 24.01.22	
DRAWING No: ITB10353-GA-305					REV: -



The Square, Basing View, Basingstoke, Hampshire, RG21 4EB  
Tel: 01256 637940  
www.i-transport.co.uk

TITLE: WALKING AND CYCLING ROUTE 4 TO TUKES AVENUE LOCAL CENTRE SHEET 1 OF 3  
PROJECT: LAND EAST OF NEWGATE LANE EAST

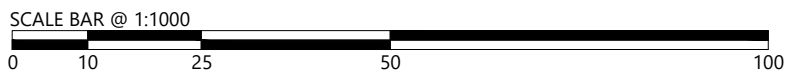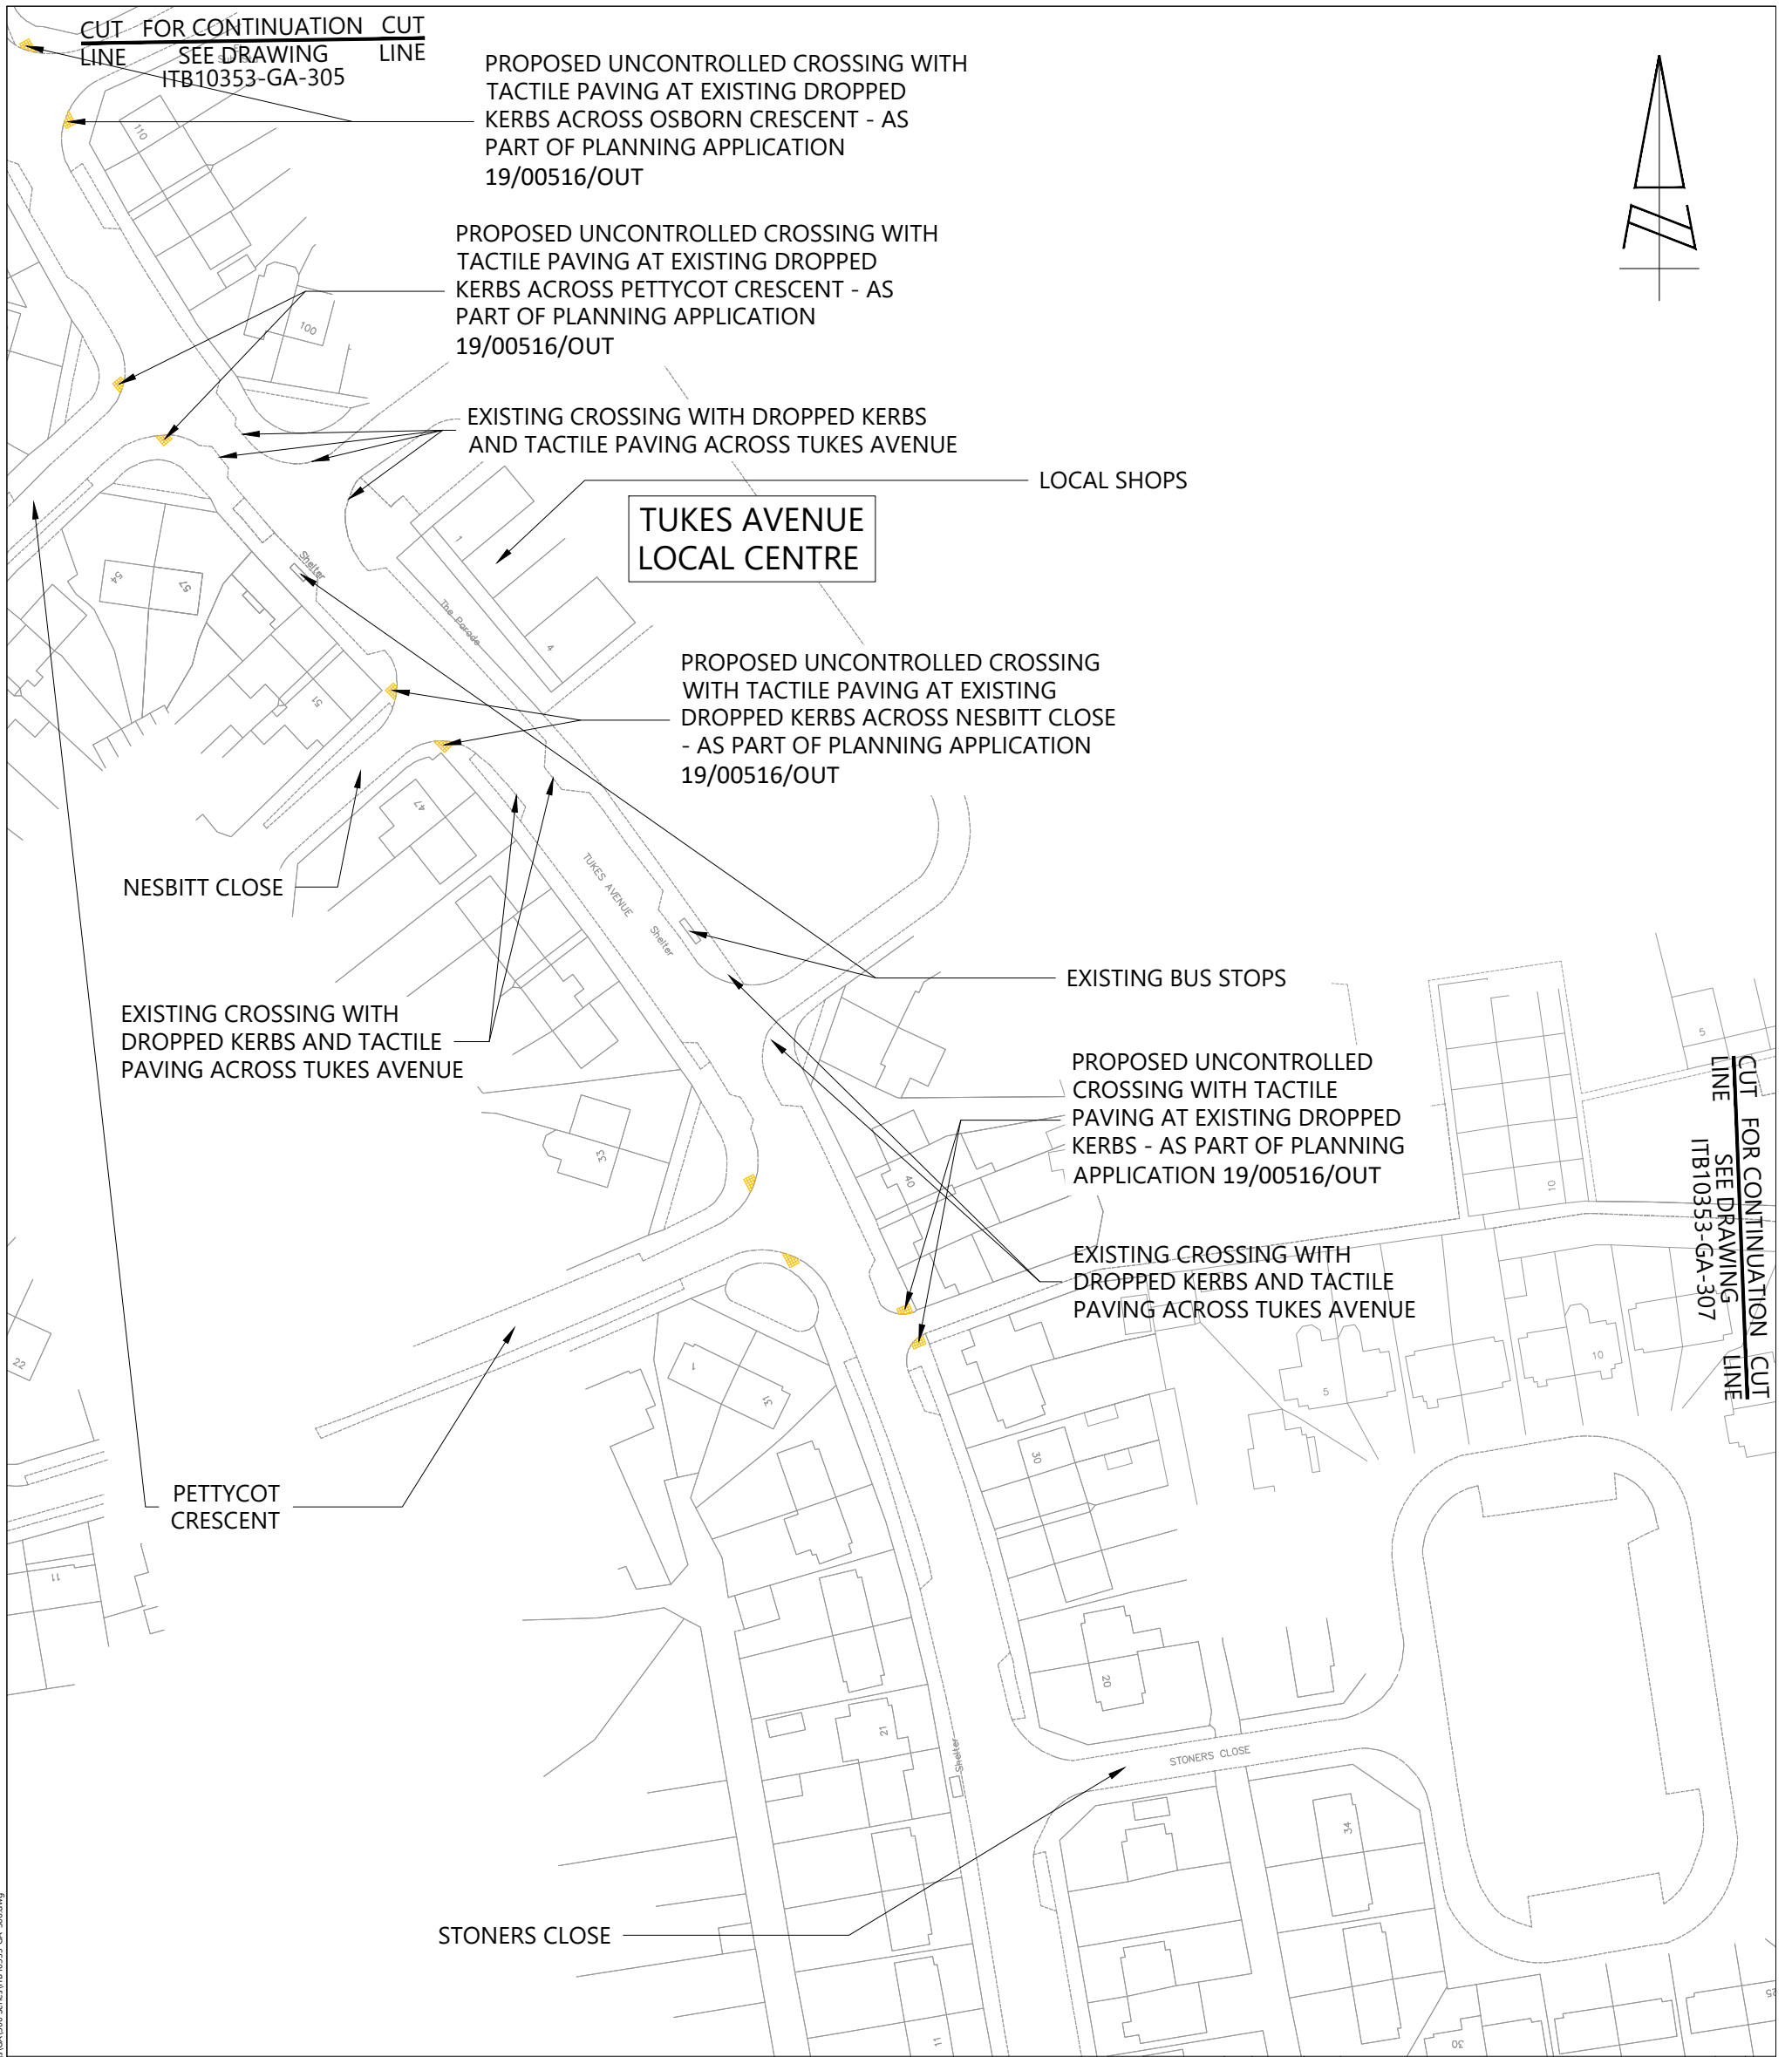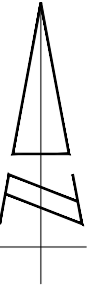

REPRODUCED FROM THE ORDNANCE SURVEY MAP WITH THE PERMISSION OF THE CONTROLLER OF HER MAJESTY'S STATIONERY OFFICE. LICENCE No. 100044286. © CROWN COPYRIGHT RESERVED.

DRAWING ISSUED FOR FEASIBILITY CONSIDERATION AND PLANNING PURPOSES ONLY. DRAWING NOT TO BE USED FOR CONSTRUCTION. I-TRANSPORT LLP ACCEPT NO RESPONSIBILITY FOR ERRORS MADE BY OTHERS IN SCALING FROM THIS DRAWING. MEASUREMENTS SHOULD BE TAKEN FROM FIGURED DIMENSIONS ONLY. CDM REQUIREMENTS CONSIDERED AT FEASIBILITY STAGE ONLY. FURTHER CONSIDERATION REQUIRED BY DETAILED DESIGN TEAM.

CLIENT:

MILLER HOMES AND BARGATE HOMES

REV	DATE	BY	DESCRIPTION	CHK	APD
-----	------	----	-------------	-----	-----

STATUS: **FOR INFORMATION**

DRAWN: MM	CHECKED: PL	APPROVED: TW
-----------	-------------	--------------

PROJECT No: ITB10353	SCALE @ A3: 1:1000	DATE: 24.01.22
----------------------	--------------------	----------------

DRAWING No: ITB10353-GA-306	REV: -
-----------------------------	--------




The Square, Basing View, Basingstoke, Hampshire, RG21 4EB

Tel: 01256 637940

www.i-transport.co.uk

TITLE: WALKING AND CYCLING ROUTE 4 TO TUKES AVENUE LOCAL CENTRE AND NOBES AVENUE LOCAL CENTRE SHEET 2 OF 3

PROJECT: LAND EAST OF NEWGATE LANE EAST

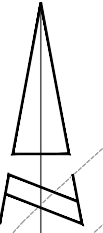

EXISTING CROSSING WITH REFUGE ISLAND, DROPPED KERBS AND TACTILE PAVING ACROSS GREGSON AVENUE

EXISTING CROSSING WITH DROPPED KERBS AND TACTILE PAVING ACROSS NOBES AVENUE

**NOBES AVENUE LOCAL CENTRE**

PROPOSED UNCONTROLLED CROSSING WITH TACTILE PAVING AT EXISTING DROPPED KERBS ACROSS GREGSON CLOSE - AS PART OF PLANNING APPLICATION 19/00516/OUT

EXISTING CROSSING WITH REFUGE ISLAND, DROPPED KERBS AND TACTILE PAVING ACROSS WYCH LANE

EXISTING CROSSING WITH DROPPED KERBS AND TACTILE PAVING ACROSS KEYES ROAD

EXISTING CROSSING WITH DROPPED KERBS AND TACTILE PAVING ACROSS NOBES AVENUE


GREGSON AVENUE

EXISTING CROSSING WITH REFUGE ISLAND, DROPPED KERBS AND TACTILE PAVING ACROSS GREGSON AVENUE

EXISTING PEDESTRIAN LINK BETWEEN WYCH LANE AND NOBES AVENUE

CROSSING IMPROVEMENT ACROSS WYCH LANE TO AVOID PONDING

CUT FOR CONTINUATION CUT  
SEE DRAWING  
ITB10353-GA-306

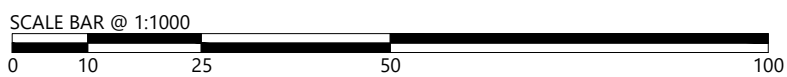

REPRODUCED FROM THE ORDNANCE SURVEY MAP WITH THE PERMISSION OF THE CONTROLLER OF HER MAJESTY'S STATIONERY OFFICE. LICENCE No. 100044286. © CROWN COPYRIGHT RESERVED.

DRAWING ISSUED FOR FEASIBILITY CONSIDERATION AND PLANNING PURPOSES ONLY. DRAWING NOT TO BE USED FOR CONSTRUCTION. I-TRANSPORT LLP ACCEPT NO RESPONSIBILITY FOR ERRORS MADE BY OTHERS IN SCALING FROM THIS DRAWING. MEASUREMENTS SHOULD BE TAKEN FROM FIGURED DIMENSIONS ONLY. CDM REQUIREMENTS CONSIDERED AT FEASIBILITY STAGE ONLY. FURTHER CONSIDERATION REQUIRED BY DETAILED DESIGN TEAM.

CLIENT:

MILLER HOMES AND BARGATE HOMES

REV	DATE	BY	DESCRIPTION	CHK	APD
STATUS: FOR INFORMATION					

DRAWN: MM	CHECKED: PL	APPROVED: TW
PROJECT No: ITB10353	SCALE @ A3: 1:1000	DATE: 24.01.22
DRAWING No: ITB10353-GA-307		REV: -



The Square, Basing View,  
Basingstoke, Hampshire, RG21 4EB

Tel: 01256 637940



www.i-transport.co.uk

TITLE:  
WALKING AND CYCLING ROUTE 4  
TO NOBES AVENUE LOCAL CENTRE  
SHEET 3 OF 3

PROJECT:  
LAND EAST OF NEWGATE LANE EAST

TV:Project\10000\_Series\Project\Numbers\10353\B8 Newgate Lane - Farnham\Tech\Acad\1-Transport Drawings\Working Drawings\GA300 Series\ITB10353-GA-307.dwg



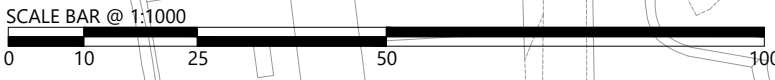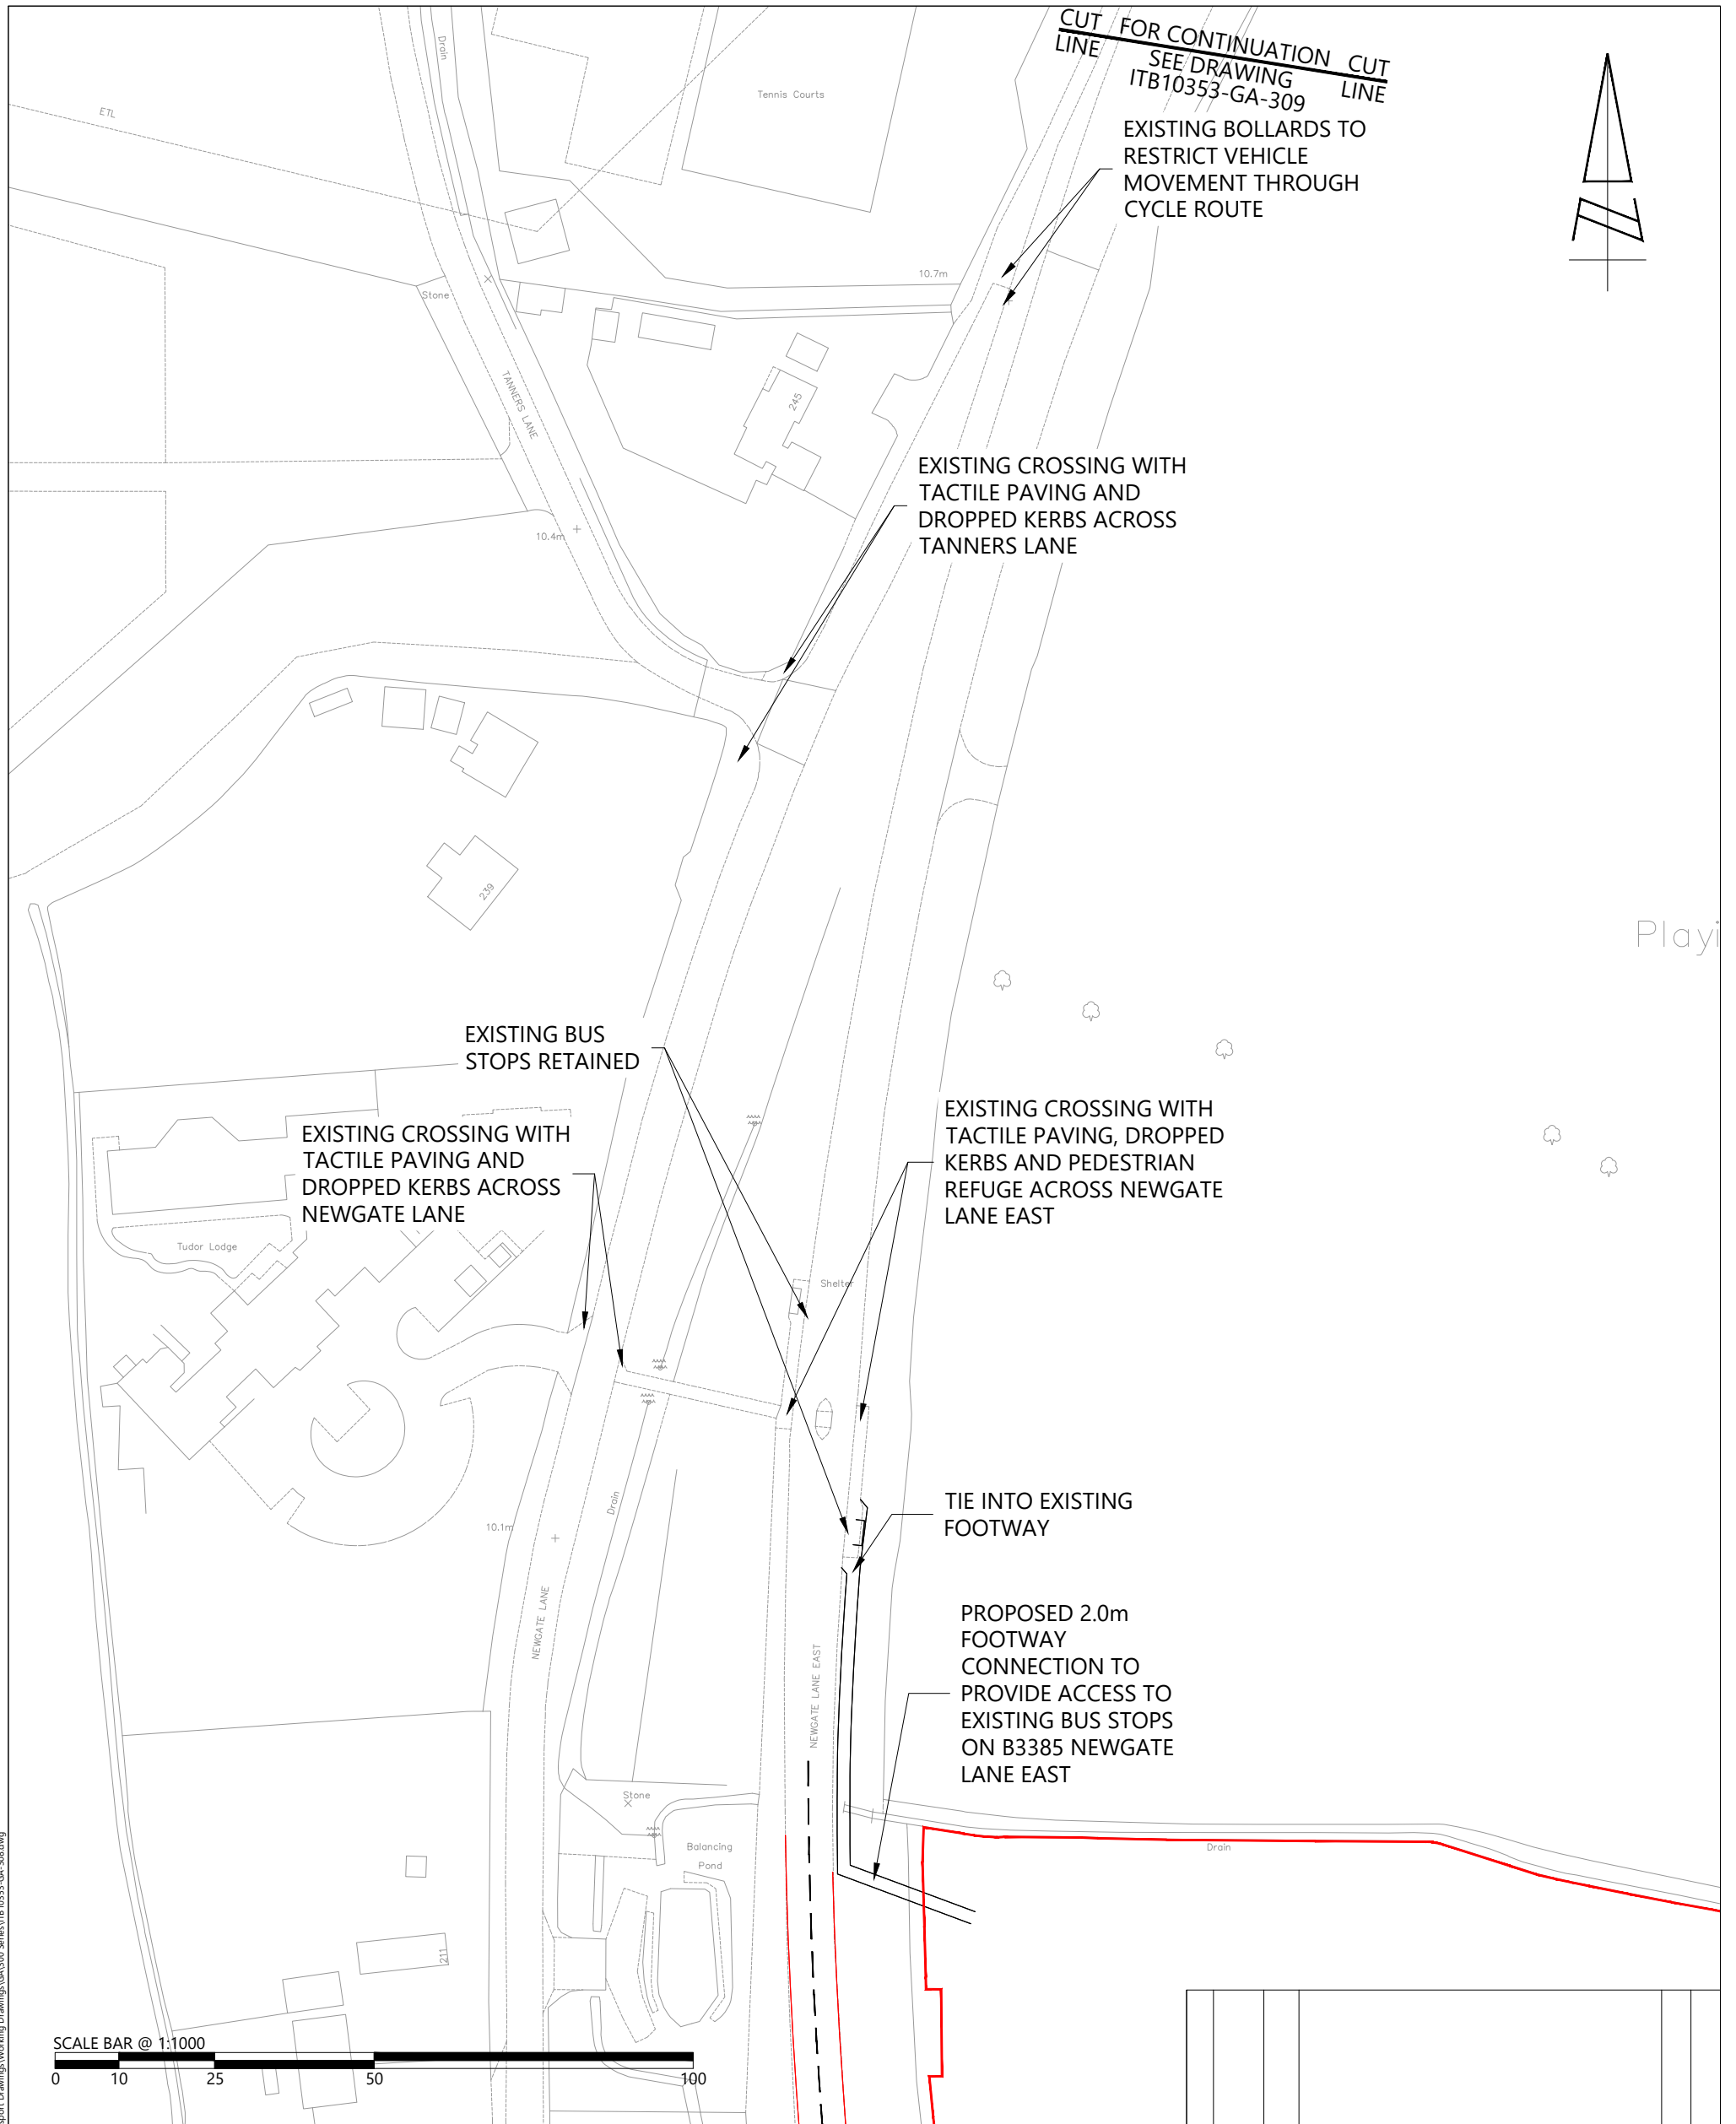

REPRODUCED FROM THE ORDNANCE SURVEY MAP WITH THE PERMISSION OF THE CONTROLLER OF HER MAJESTY'S STATIONERY OFFICE. LICENCE No. 100044286. © CROWN COPYRIGHT RESERVED.

DRAWING ISSUED FOR FEASIBILITY CONSIDERATION AND PLANNING PURPOSES ONLY. DRAWING NOT TO BE USED FOR CONSTRUCTION. I-TRANSPORT LLP ACCEPT NO RESPONSIBILITY FOR ERRORS MADE BY OTHERS IN SCALING FROM THIS DRAWING. MEASUREMENTS SHOULD BE TAKEN FROM FIGURED DIMENSIONS ONLY. CDM REQUIREMENTS CONSIDERED AT FEASIBILITY STAGE ONLY. FURTHER CONSIDERATION REQUIRED BY DETAILED DESIGN TEAM.

CLIENT: MILLER HOMES AND BARGATE HOMES

REV	DATE	BY	DESCRIPTION	CHK	APD
STATUS: FOR INFORMATION					

DRAWN: MM	CHECKED: PL	APPROVED: TW
PROJECT No: ITB10353	SCALE @ A3: 1:1000	DATE: 21.01.22
DRAWING No: ITB10353-GA-308		REV: -




The Square, Basing View,  
Basingstoke, Hampshire, RG21 4EB  
www.i-transport.co.uk

Tel: 01256 637940

TITLE: WALKING AND CYCLING ROUTE 5 TO SPEEDFIELDS PARK AND COLLINGWOOD RETAIL PARK SHEET 1 OF 3  
PROJECT: LAND EAST OF NEWGATE LANE EAST

TV:Project\10000 Series\Project\Numbers\10353\B8 Newgate Lane - Farnham\Tech\Acad\i-Transport Drawings\Working Drawings\GA300 Series\ITB 10353-GA-308.dwg

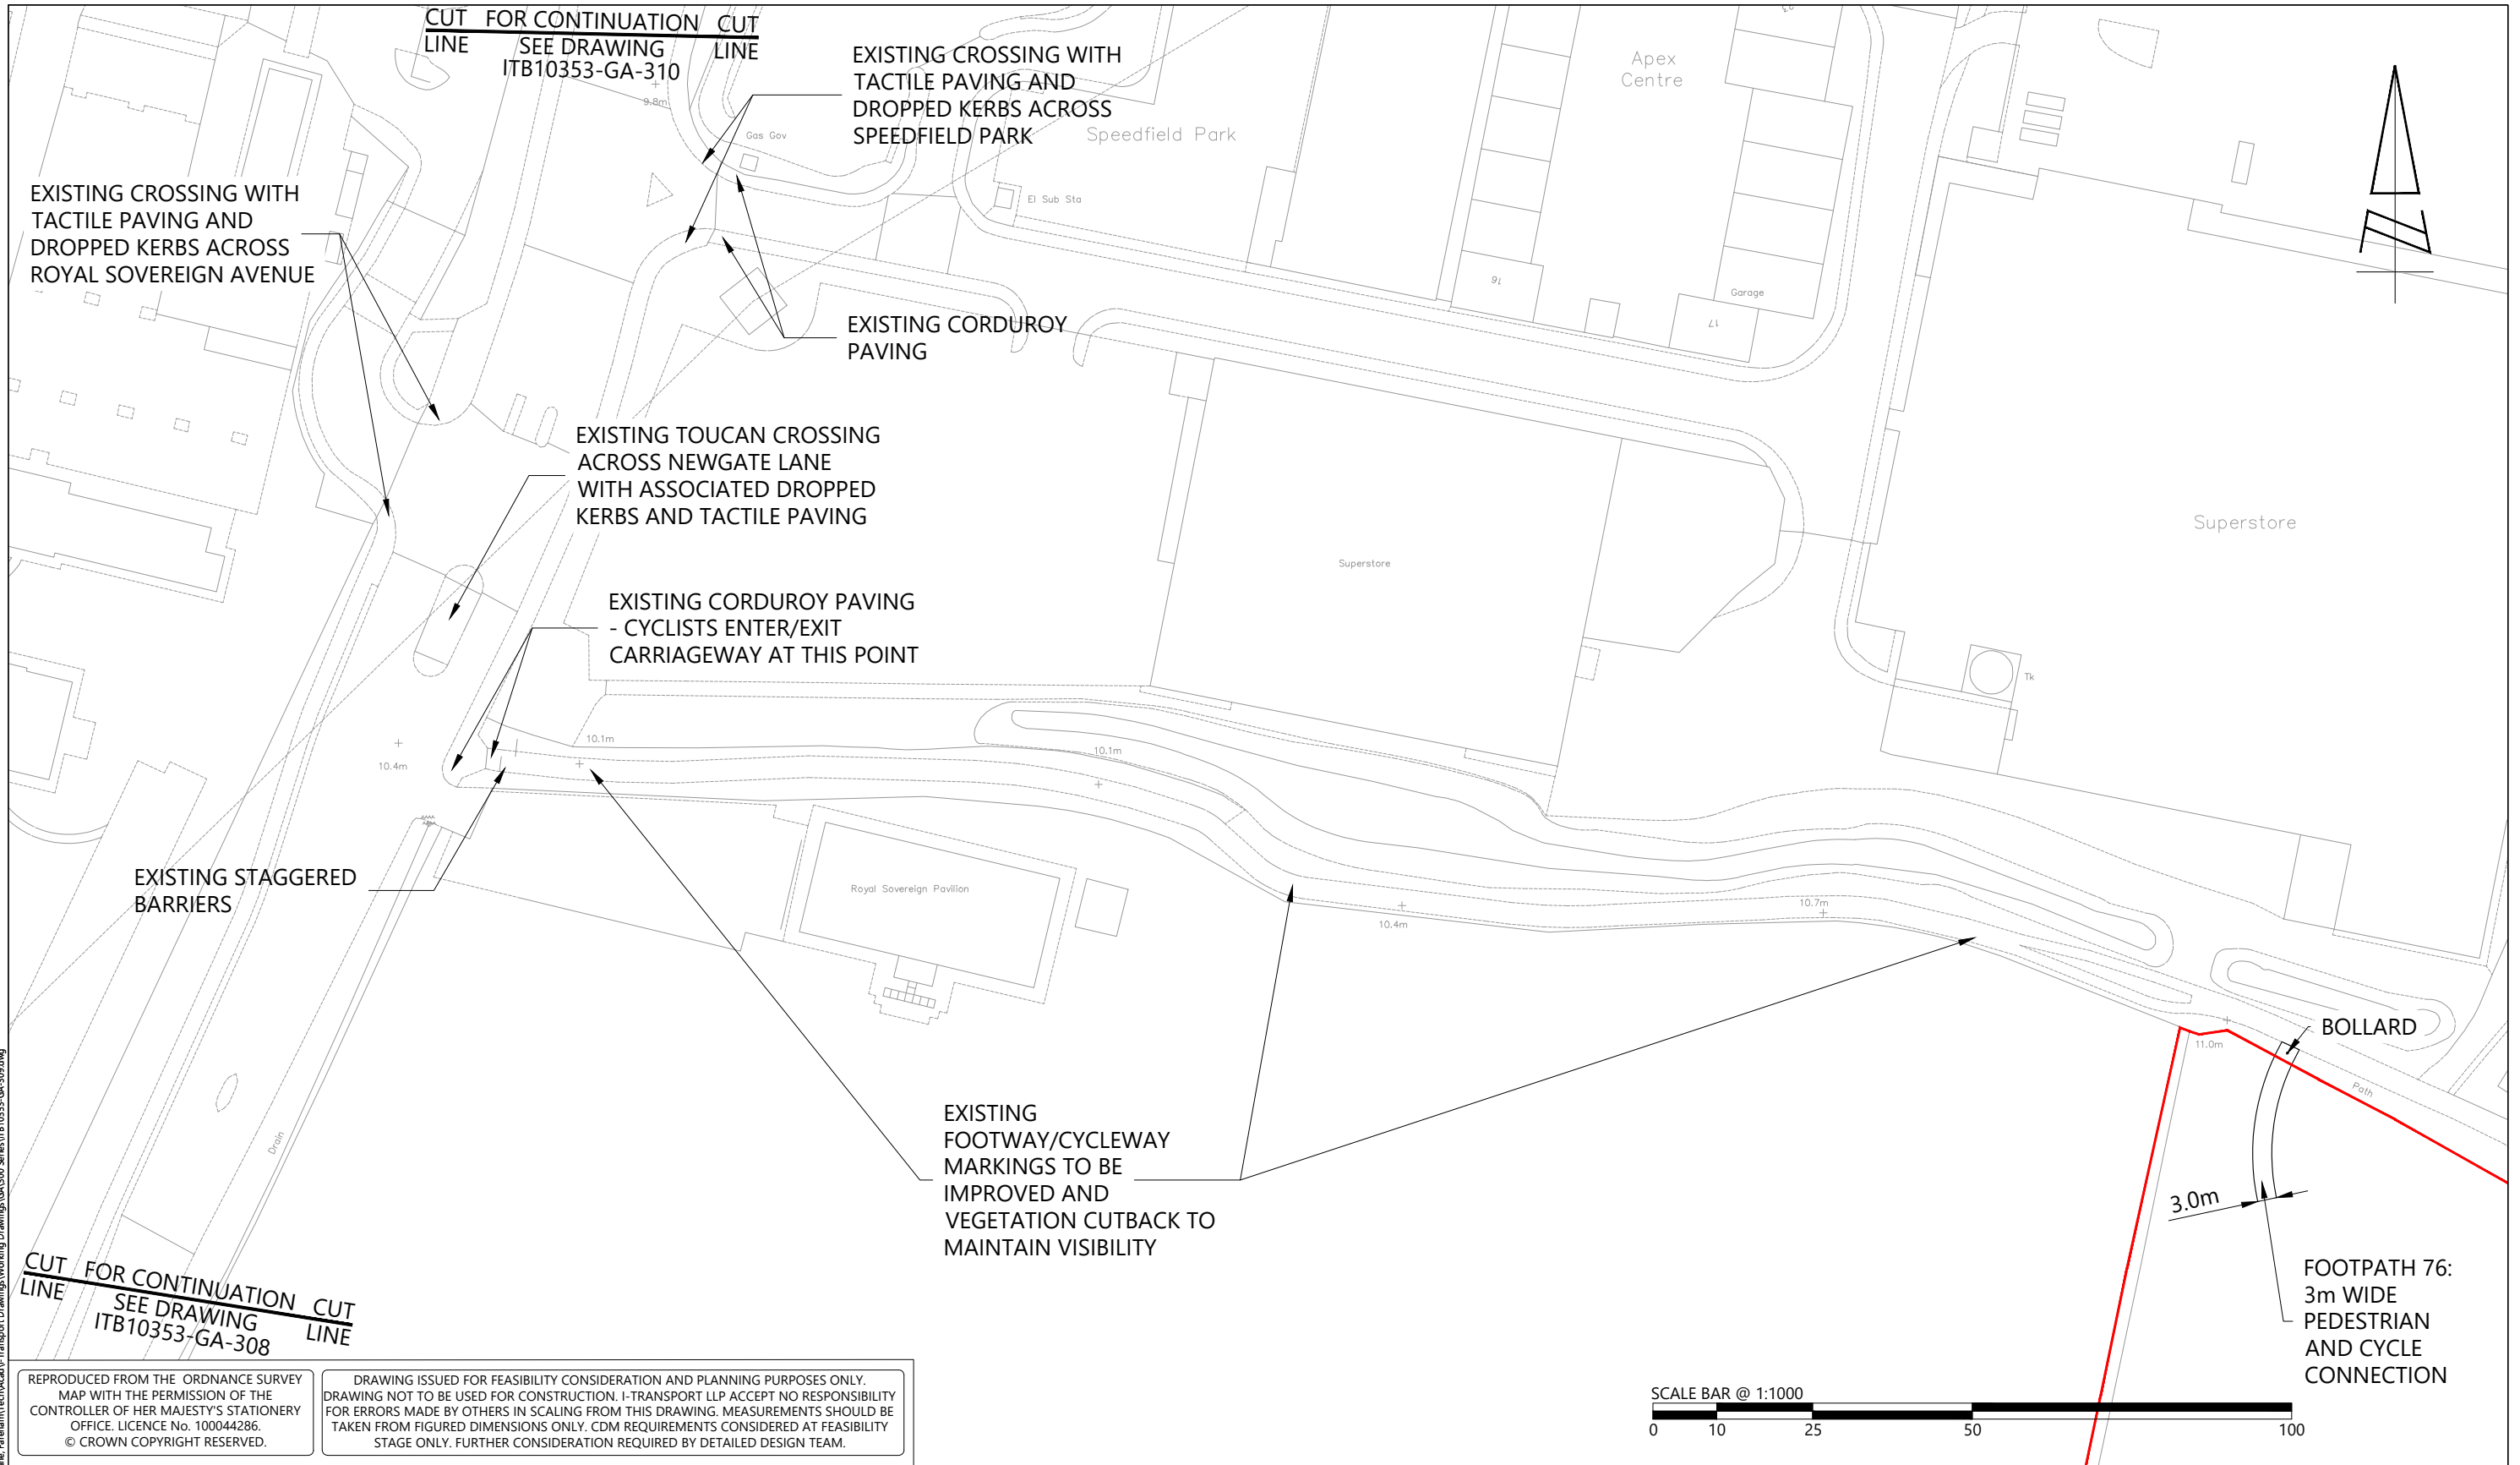

T:\Projects\10000 Series\Project Numbers\10313178 Newgate Lane, Fareham\Tech\Acad\Transport Drawings\Working Drawings\GA\300 Series\ITB10353-GA-309.dwg

REPRODUCED FROM THE ORDNANCE SURVEY MAP WITH THE PERMISSION OF THE CONTROLLER OF HER MAJESTY'S STATIONERY OFFICE. LICENCE No. 100044286. © CROWN COPYRIGHT RESERVED.

DRAWING ISSUED FOR FEASIBILITY CONSIDERATION AND PLANNING PURPOSES ONLY. DRAWING NOT TO BE USED FOR CONSTRUCTION. I-TRANSPORT LLP ACCEPTS NO RESPONSIBILITY FOR ERRORS MADE BY OTHERS IN SCALING FROM THIS DRAWING. MEASUREMENTS SHOULD BE TAKEN FROM FIGURED DIMENSIONS ONLY. CDM REQUIREMENTS CONSIDERED AT FEASIBILITY STAGE ONLY. FURTHER CONSIDERATION REQUIRED BY DETAILED DESIGN TEAM.




The Square, Basing View, Basingstoke, Hampshire, RG21 4EB  
Tel: 01256 637940  
www.i-transport.co.uk

REV	DATE	BY	DESCRIPTION	CHK	APD
STATUS: FOR INFORMATION					

TITLE: WALKING AND CYCLING ROUTE 5 TO SPEEDFIELDS PARK AND COLLINGWOOD RETAIL PARK SHEET 2 OF 3	
PROJECT: LAND EAST OF NEWGATE LANE EAST	CLIENT: MILLER HOMES AND BARGATE HOMES

DRAWN: MM	CHECKED: PL	APPROVED: TW
PROJECT No: ITB10353	SCALE @ A3: 1:1000	DATE: 21.01.22
DRAWING No: ITB10353-GA-309		REV: -

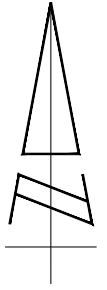

EXISTING CROSSING WITH TACTILE PAVING, DROPPED KERBS AND PEDESTRIAN REFUGE ACROSS NEWGATE LANE

Collingwood Retail Park

EXISTING CROSSING WITH TACTILE PAVING, DROPPED KERBS AND PEDESTRIAN REFUGE ACROSS NEWGATE LANE

EXISTING CORDUROY PAVING

Garage

Superstore

EXISTING CORDUROY PAVING

EXISTING CROSSING WITH TACTILE PAVING, DROPPED KERBS AND PEDESTRIAN REFUGE ACROSS SPEEDFIELD PARK


EXISTING CROSSING WITH TACTILE PAVING AND DROPPED KERBS ACROSS NEWGATE LANE

EXISTING CROSSING WITH TACTILE PAVING AND DROPPED KERBS

EXISTING CORDUROY PAVING

EXISTING CROSSING WITH TACTILE PAVING, DROPPED KERBS AND PEDESTRIAN REFUGE ACROSS NEWGATE LANE

CUT FOR CONTINUATION CUT LINE  
SEE DRAWING ITB10353-GA-309

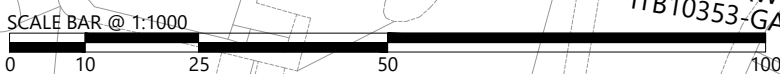

REPRODUCED FROM THE ORDNANCE SURVEY MAP WITH THE PERMISSION OF THE CONTROLLER OF HER MAJESTY'S STATIONERY OFFICE. LICENCE No. 100044286. © CROWN COPYRIGHT RESERVED.

DRAWING ISSUED FOR FEASIBILITY CONSIDERATION AND PLANNING PURPOSES ONLY. DRAWING NOT TO BE USED FOR CONSTRUCTION. I-TRANSPORT LLP ACCEPT NO RESPONSIBILITY FOR ERRORS MADE BY OTHERS IN SCALING FROM THIS DRAWING. MEASUREMENTS SHOULD BE TAKEN FROM FIGURED DIMENSIONS ONLY. CDM REQUIREMENTS CONSIDERED AT FEASIBILITY STAGE ONLY. FURTHER CONSIDERATION REQUIRED BY DETAILED DESIGN TEAM.

CLIENT:

MILLER HOMES AND BARGATE HOMES

REV	DATE	BY	DESCRIPTION	CHK	APD
STATUS: FOR INFORMATION					

DRAWN: MM		CHECKED: PL		APPROVED: TW	
PROJECT No: ITB10353		SCALE @ A3: 1:1000		DATE: 21.01.22	
DRAWING No: ITB10353-GA-310				REV: -	



The Square, Basing View,  
Basingstoke, Hampshire, RG21 4EB


Tel: 01256 637940

www.i-transport.co.uk


TITLE:  
WALKING AND CYCLING ROUTE 5  
TO SPEEDFIELDS PARK AND COLLINGWOOD RETAIL PARK  
SHEET 3 OF 3

PROJECT:  
LAND EAST OF NEWGATE LANE EAST

TV:Project\10000 Series\Project\Numbers\10353\B\Transport Drawings\Working Drawings\GA\310 Series\ITB10353-GA-310.dwg

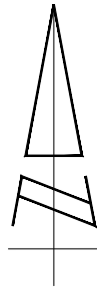


CUT FOR CONTINUATION CUT  
LINE SEE DRAWING LINE  
ITB10353-GA-312

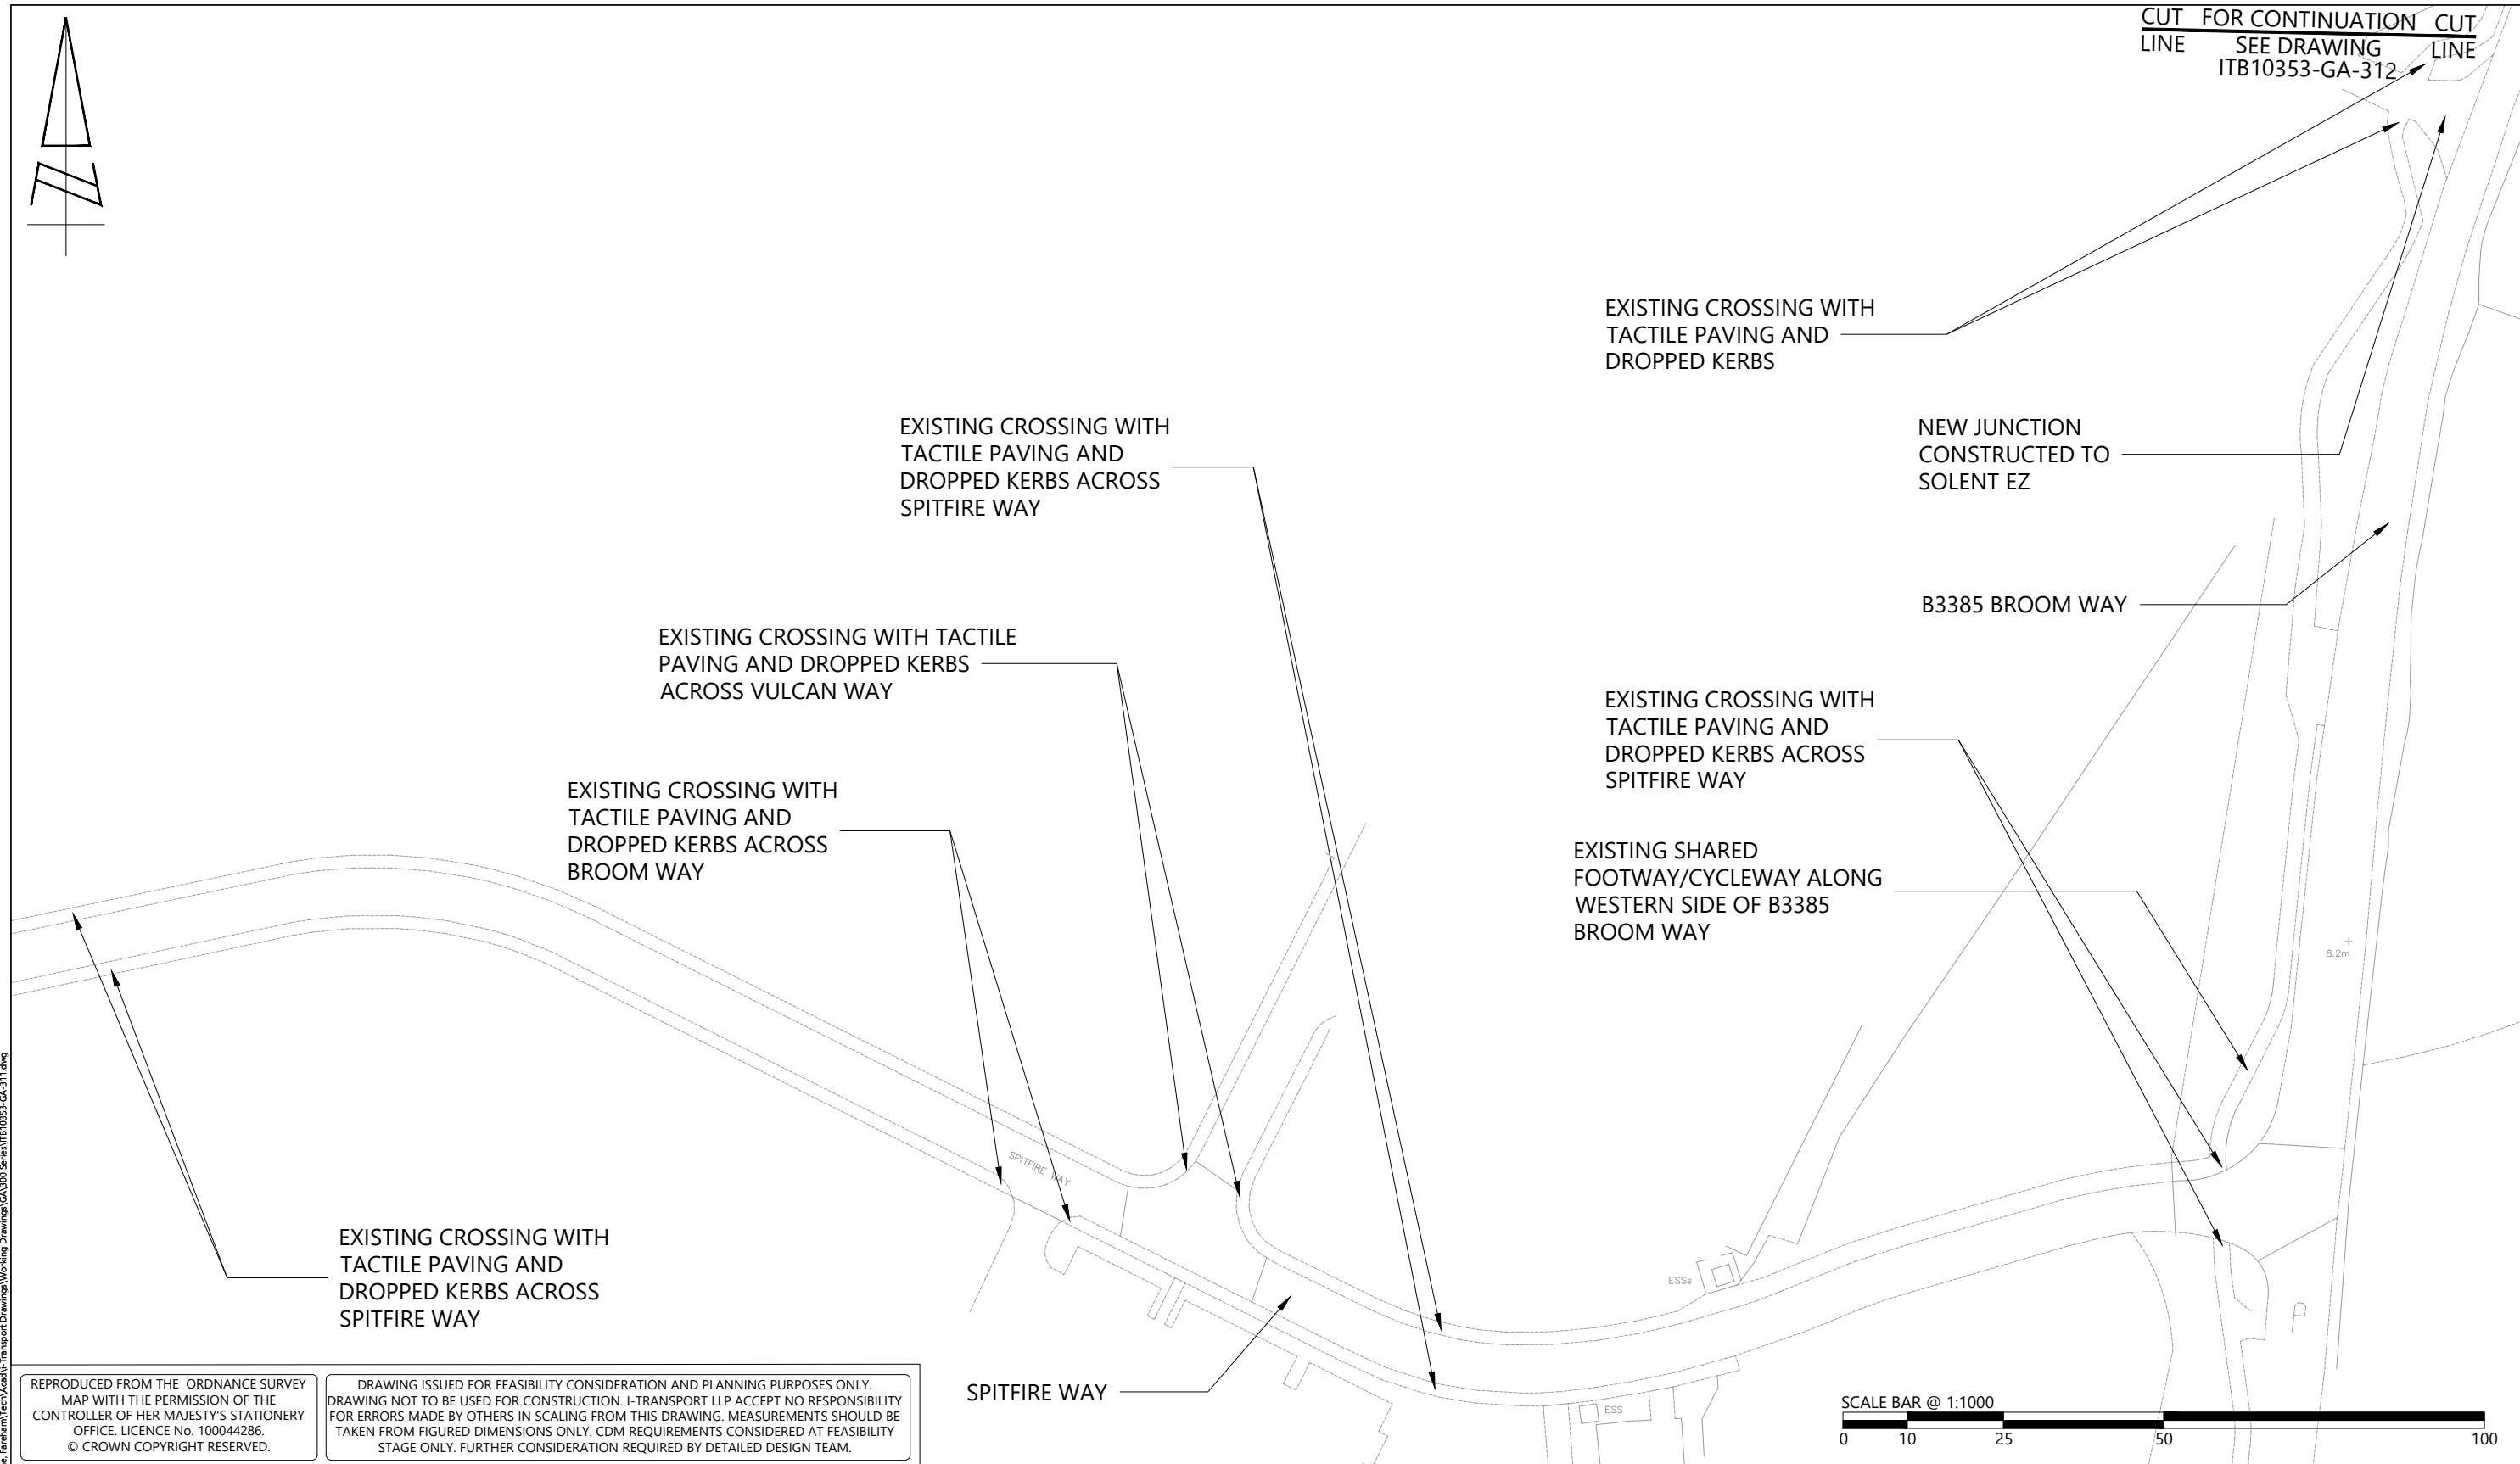

REPRODUCED FROM THE ORDNANCE SURVEY  
MAP WITH THE PERMISSION OF THE  
CONTROLLER OF HER MAJESTY'S STATIONERY  
OFFICE. LICENCE No. 100044286.  
© CROWN COPYRIGHT RESERVED.

DRAWING ISSUED FOR FEASIBILITY CONSIDERATION AND PLANNING PURPOSES ONLY.  
DRAWING NOT TO BE USED FOR CONSTRUCTION. I-TRANSPORT LLP ACCEPT NO RESPONSIBILITY  
FOR ERRORS MADE BY OTHERS IN SCALING FROM THIS DRAWING. MEASUREMENTS SHOULD BE  
TAKEN FROM FIGURED DIMENSIONS ONLY. CDM REQUIREMENTS CONSIDERED AT FEASIBILITY  
STAGE ONLY. FURTHER CONSIDERATION REQUIRED BY DETAILED DESIGN TEAM.

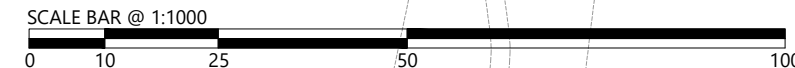


The Square, Basing View, Basingstoke, Hampshire, RG21 4EB  
Tel: 01256 637940  
www.i-transport.co.uk

REV	DATE	BY	DESCRIPTION	CHK	APD
STATUS: FOR INFORMATION					

TITLE: WALKING AND CYCLING ROUTE 6 TO SOLENT ENTERPRISE ZONE SHEET 1 OF 5	
PROJECT: LAND EAST OF NEWGATE LANE EAST	CLIENT: MILLER HOMES AND BARGATE HOMES

DRAWN: MM	CHECKED: PL	APPROVED: TW
PROJECT No: ITB10353	SCALE @ A3: 1:1000	DATE: 24.01.22
DRAWING No: ITB10353-GA-311		REV: -

T:\Projects\10000 Series\Project Numbers\10313178 Newgate Lane, Fareham\Tech\Acad\Transport Drawings\Working Drawings\GA\300 Series\ITB10353-GA-311.dwg

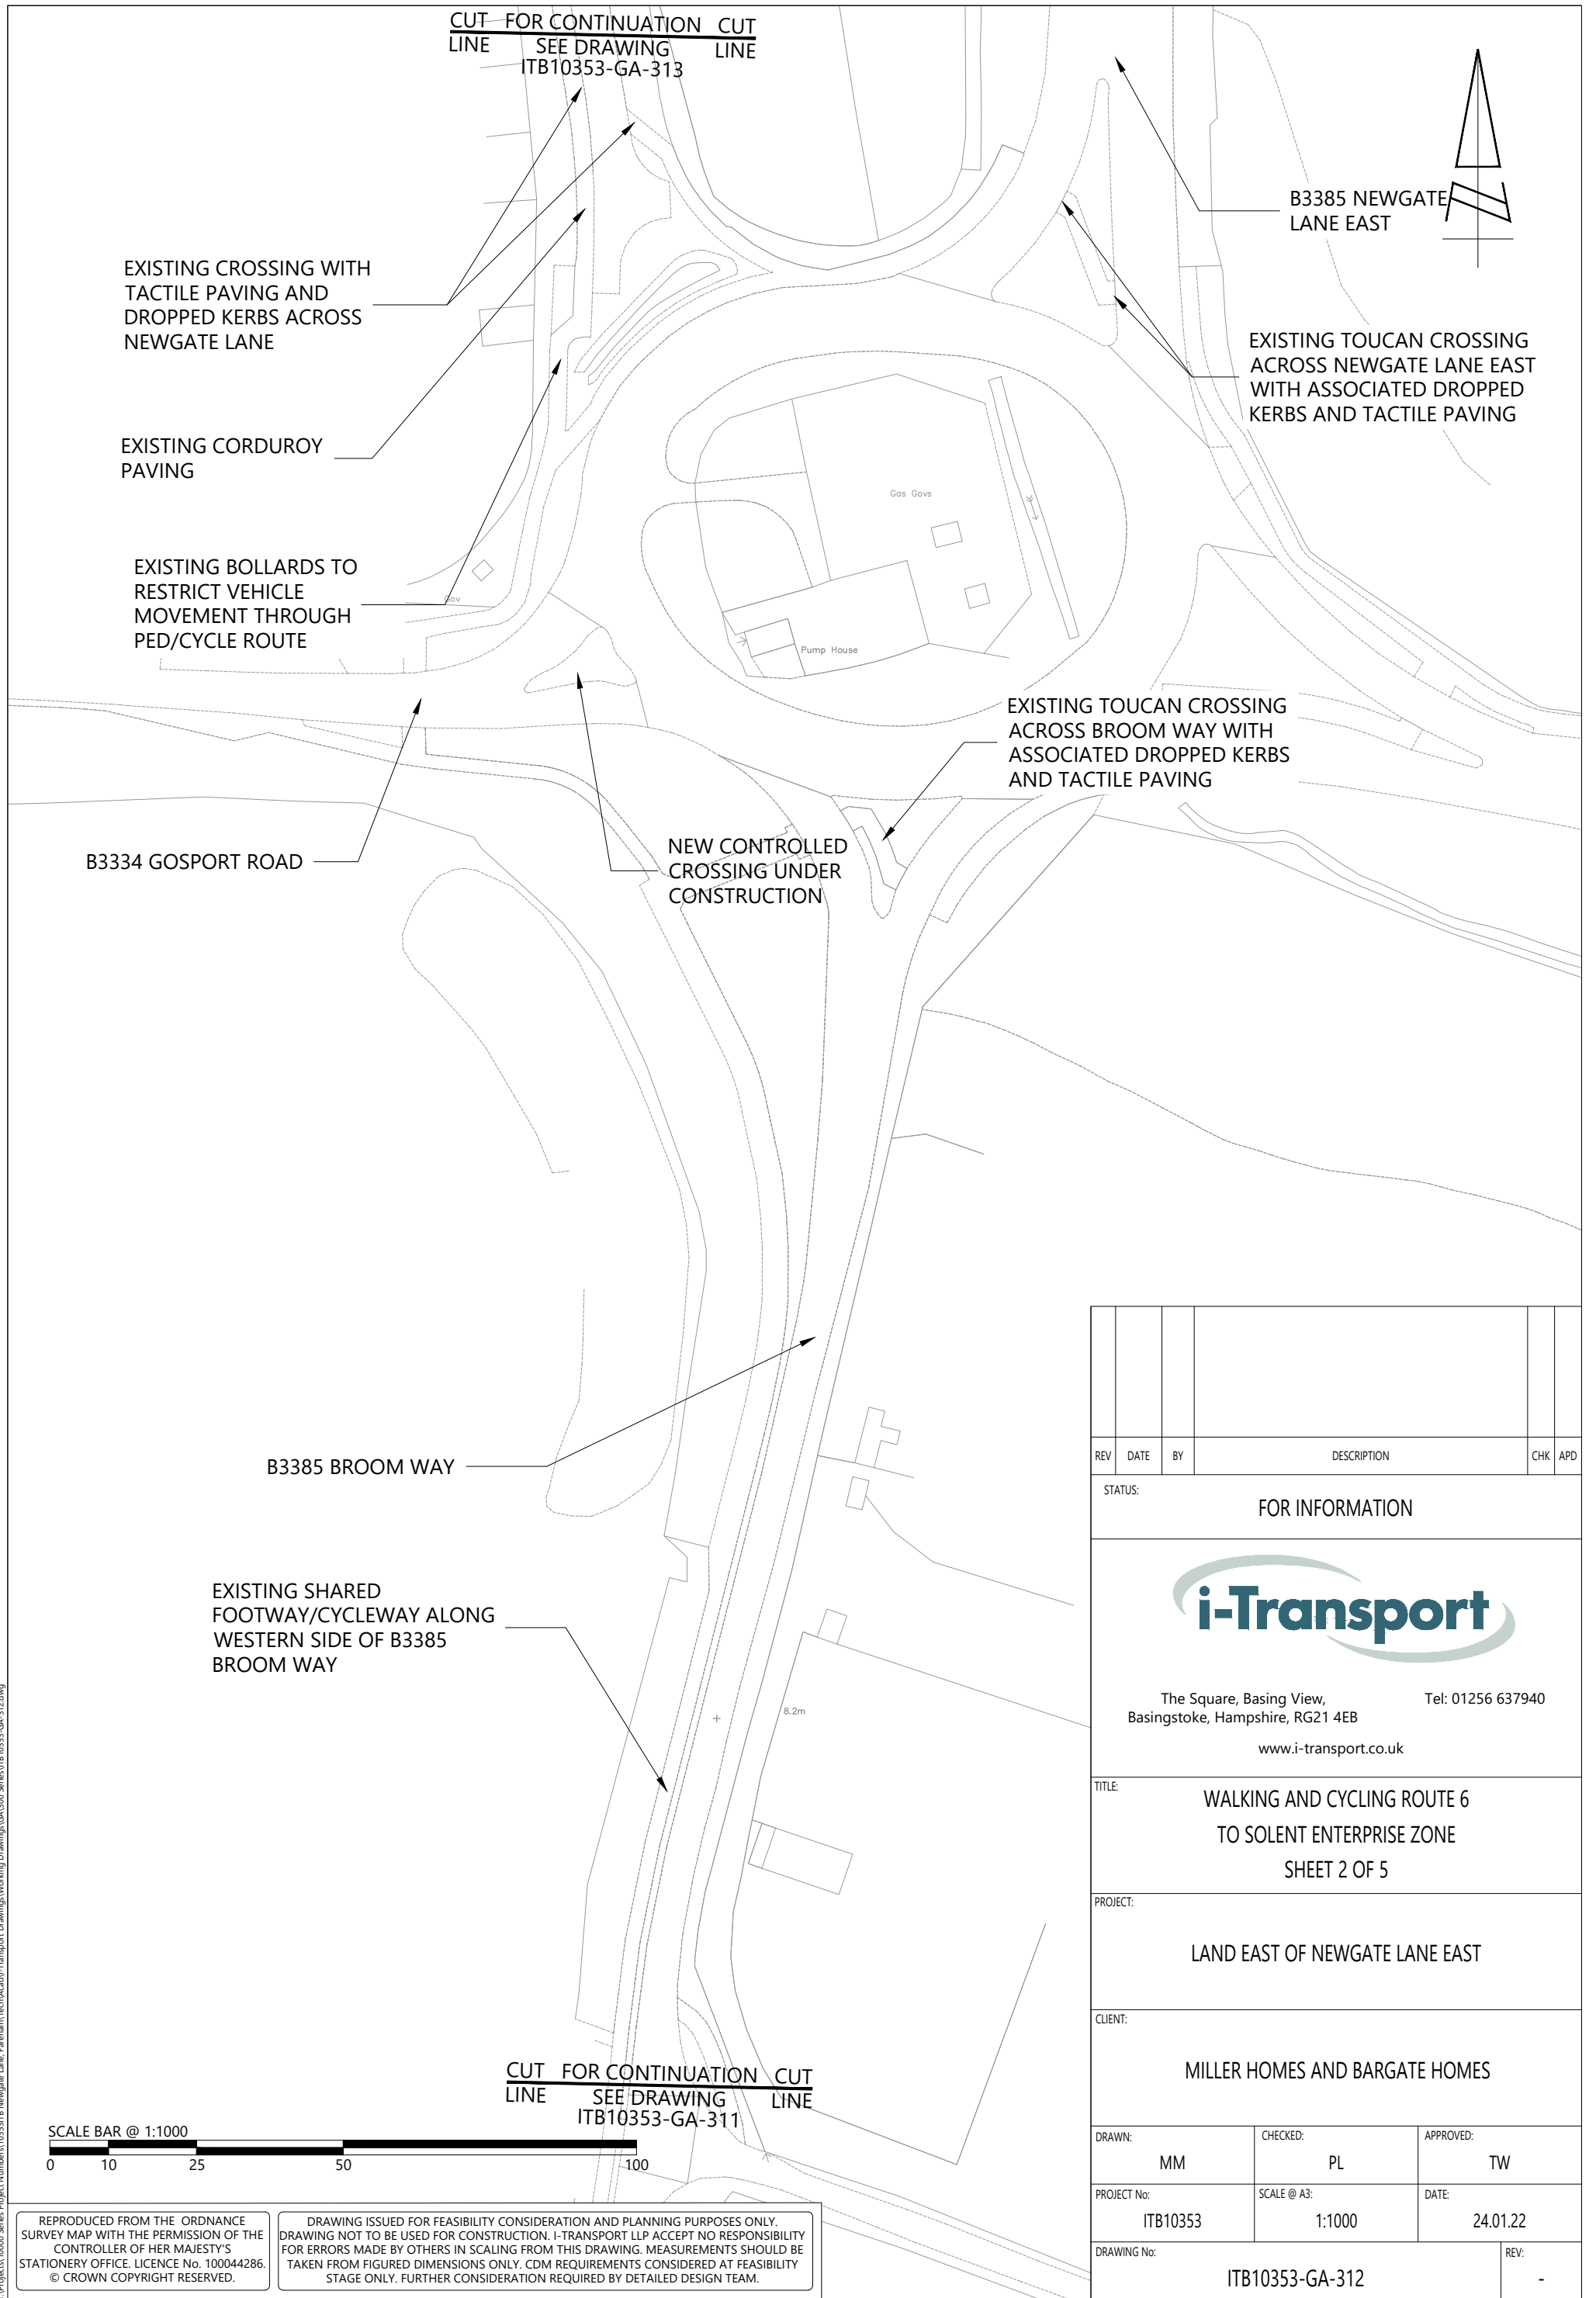


REV	DATE	BY	DESCRIPTION	CHK	APD
STATUS: FOR INFORMATION					
 The Square, Basing View, Basingstoke, Hampshire, RG21 4EB Tel: 01256 637940 www.i-transport.co.uk					
TITLE: WALKING AND CYCLING ROUTE 6 TO SOLENT ENTERPRISE ZONE SHEET 2 OF 5					
PROJECT: LAND EAST OF NEWGATE LANE EAST					
CLIENT: MILLER HOMES AND BARGATE HOMES					
DRAWN: MM		CHECKED: PL		APPROVED: TW	
PROJECT No: ITB10353		SCALE @ A3: 1:1000		DATE: 24.01.22	
DRAWING No: ITB10353-GA-312					REV: -

T:\Project\10000 Series\Project Numbers\10353\B8 Newgate Lane, Fareham\Tech\Acad\1-Transport Drawings\Working Drawings\GA\310 Series\ITB 10353-GA-312.dwg

REPRODUCED FROM THE ORDNANCE SURVEY MAP WITH THE PERMISSION OF THE CONTROLLER OF HER MAJESTY'S STATIONERY OFFICE. LICENCE No. 100044286. © CROWN COPYRIGHT RESERVED.

DRAWING ISSUED FOR FEASIBILITY CONSIDERATION AND PLANNING PURPOSES ONLY. DRAWING NOT TO BE USED FOR CONSTRUCTION. I-TRANSPORT LLP ACCEPT NO RESPONSIBILITY FOR ERRORS MADE BY OTHERS IN SCALING FROM THIS DRAWING. MEASUREMENTS SHOULD BE TAKEN FROM FIGURED DIMENSIONS ONLY. CDM REQUIREMENTS CONSIDERED AT FEASIBILITY STAGE ONLY. FURTHER CONSIDERATION REQUIRED BY DETAILED DESIGN TEAM.

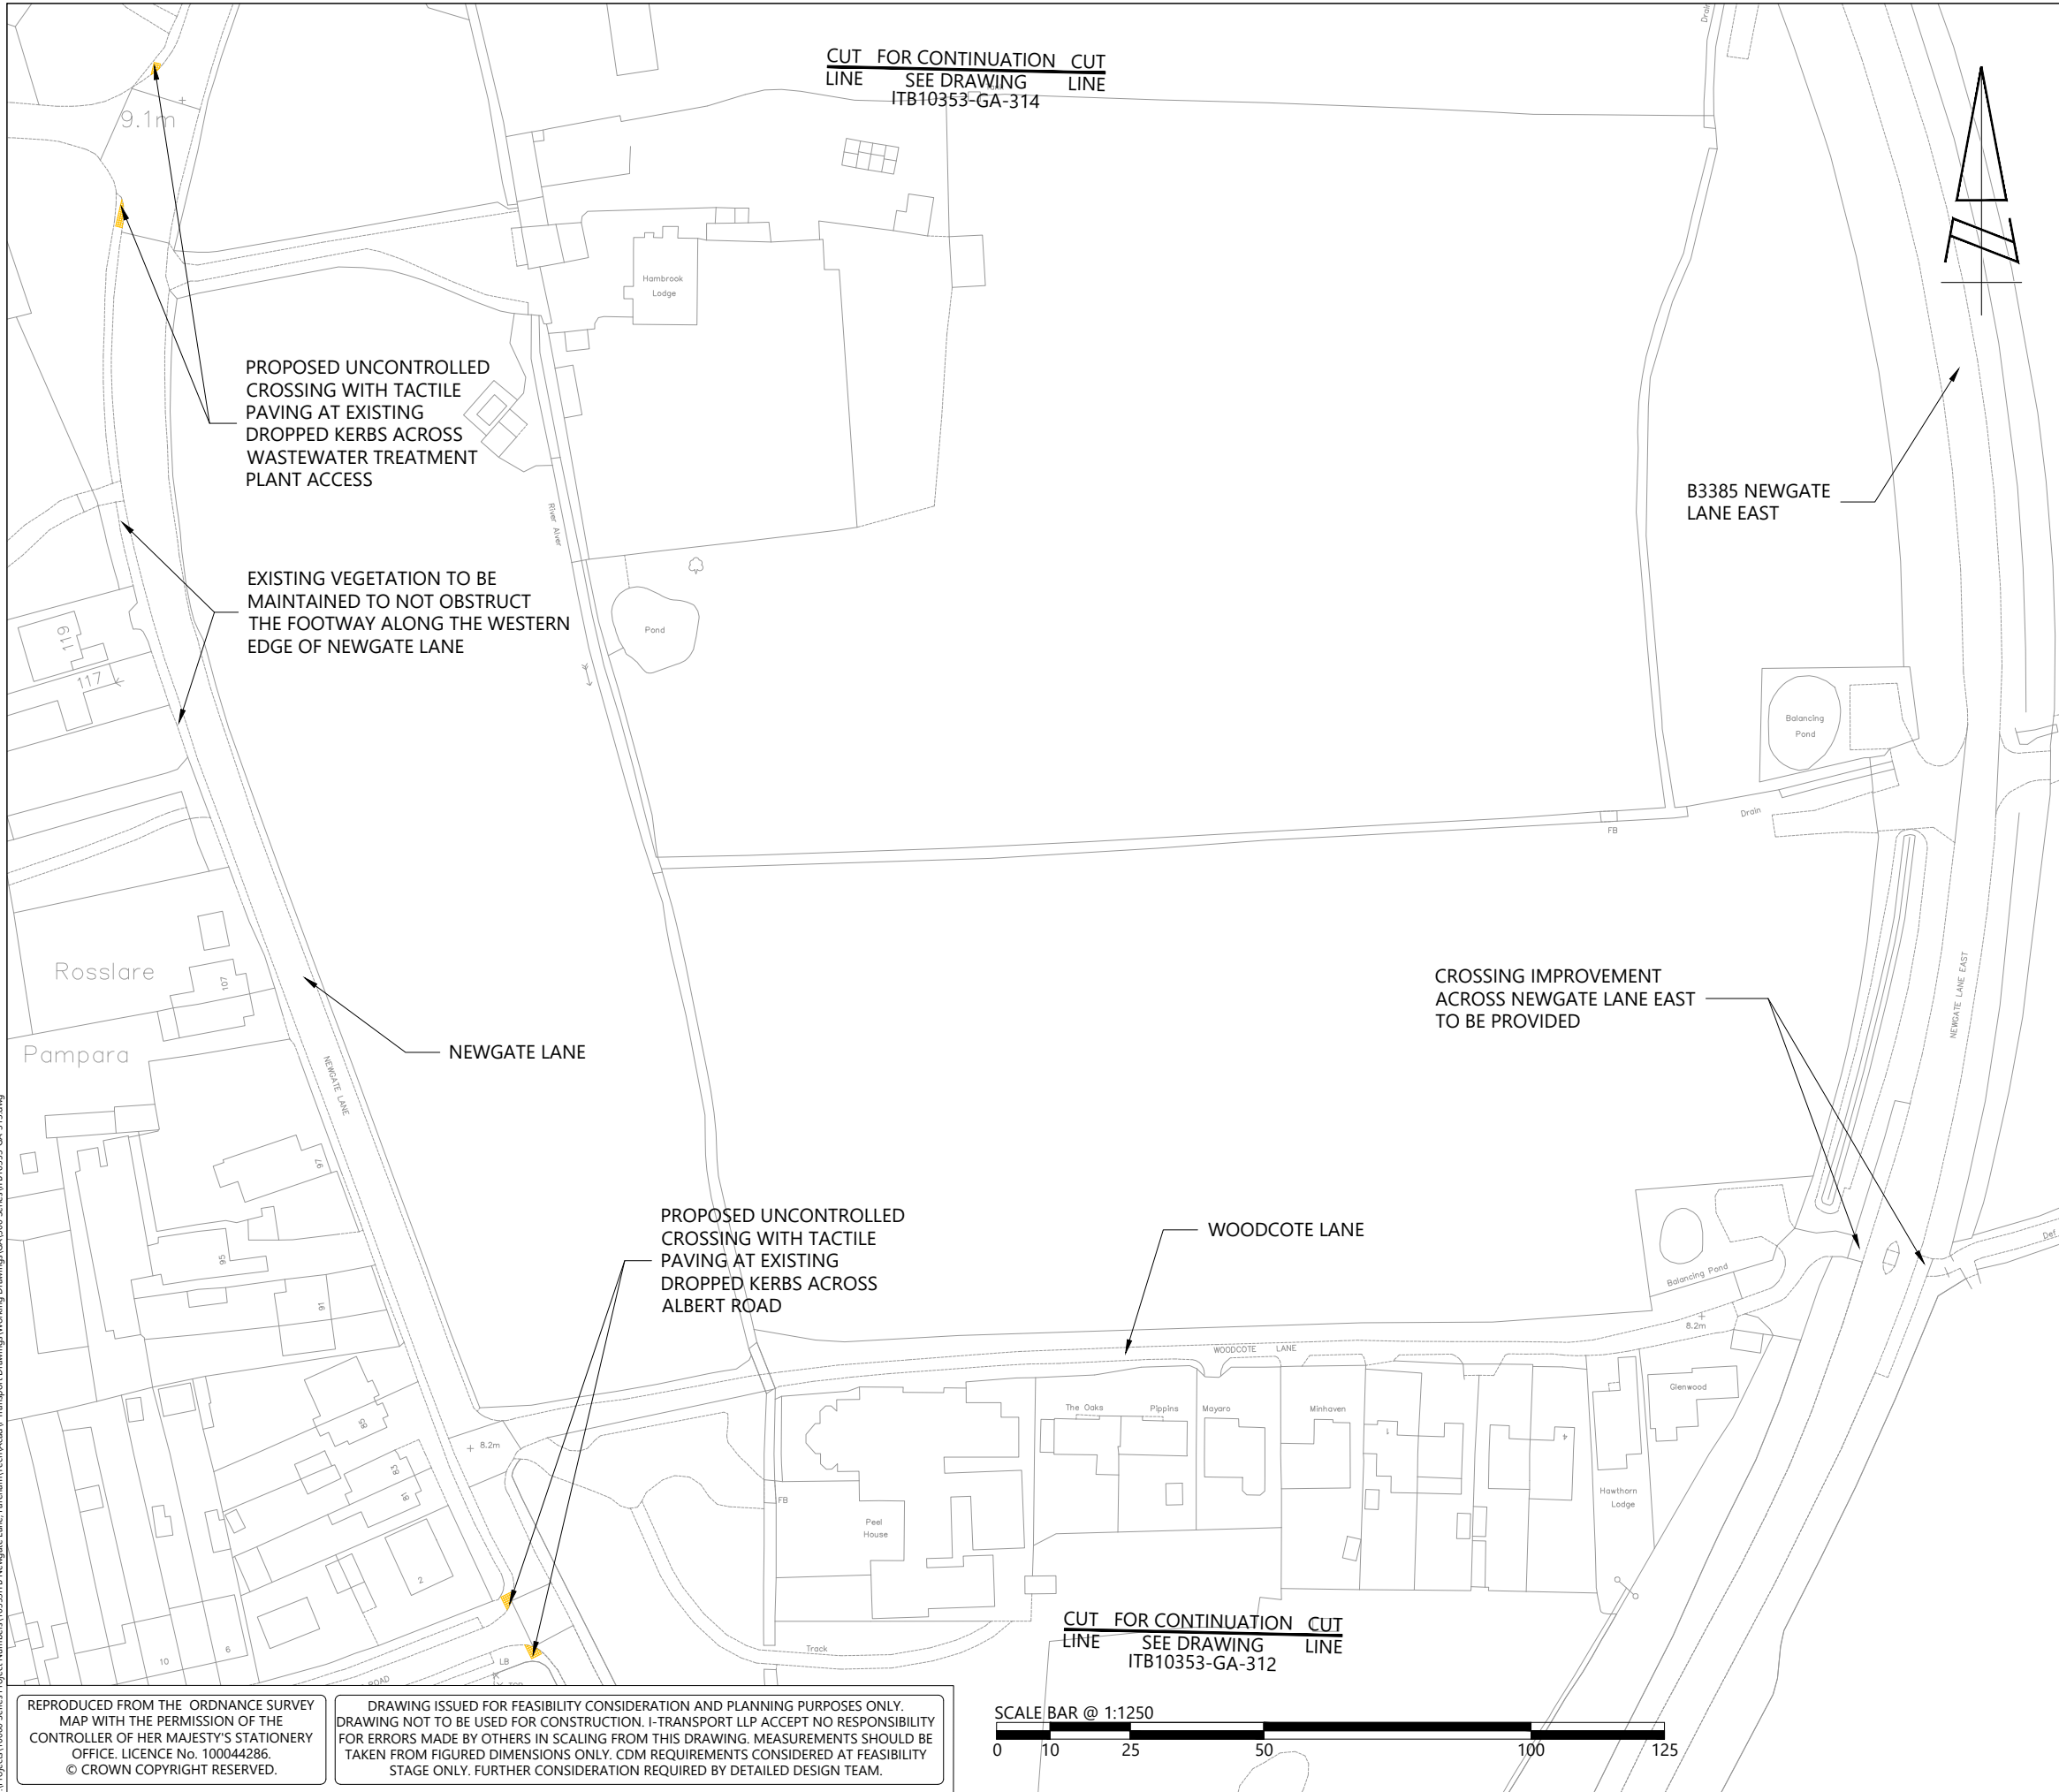

REV	DATE	BY	DESCRIPTION	CHK	APD
STATUS: FOR INFORMATION					

**i-Transport**

The Square, Basing View,  
Basingstoke, Hampshire, RG21 4EB

Tel: 01256 637940

www.i-transport.co.uk

TITLE: WALKING AND CYCLING ROUTE 6  
TO SOLENT ENTERPRISE ZONE  
SHEET 3 OF 5

PROJECT: LAND EAST OF NEWGATE LANE EAST


CLIENT: MILLER HOMES AND BARGATE HOMES

DRAWN: MM	CHECKED: PL	APPROVED: TW
PROJECT No: ITB10353	SCALE @ A3: 1:1250	DATE: 24.01.22
DRAWING No: ITB10353-GA-313		REV: -

T:\Projects\10000 Series\Project Numbers\03\313\B Newgate Lane, Fareham\Tech\Acad\Transport Drawings\Working Drawings\GA\300 Series\ITB10353-GA-313.dwg

REPRODUCED FROM THE ORDNANCE SURVEY MAP WITH THE PERMISSION OF THE CONTROLLER OF HER MAJESTY'S STATIONERY OFFICE. LICENCE No. 100044286. © CROWN COPYRIGHT RESERVED.

DRAWING ISSUED FOR FEASIBILITY CONSIDERATION AND PLANNING PURPOSES ONLY. DRAWING NOT TO BE USED FOR CONSTRUCTION. I-TRANSPORT LLP ACCEPT NO RESPONSIBILITY FOR ERRORS MADE BY OTHERS IN SCALING FROM THIS DRAWING. MEASUREMENTS SHOULD BE TAKEN FROM FIGURED DIMENSIONS ONLY. CDM REQUIREMENTS CONSIDERED AT FEASIBILITY STAGE ONLY. FURTHER CONSIDERATION REQUIRED BY DETAILED DESIGN TEAM.

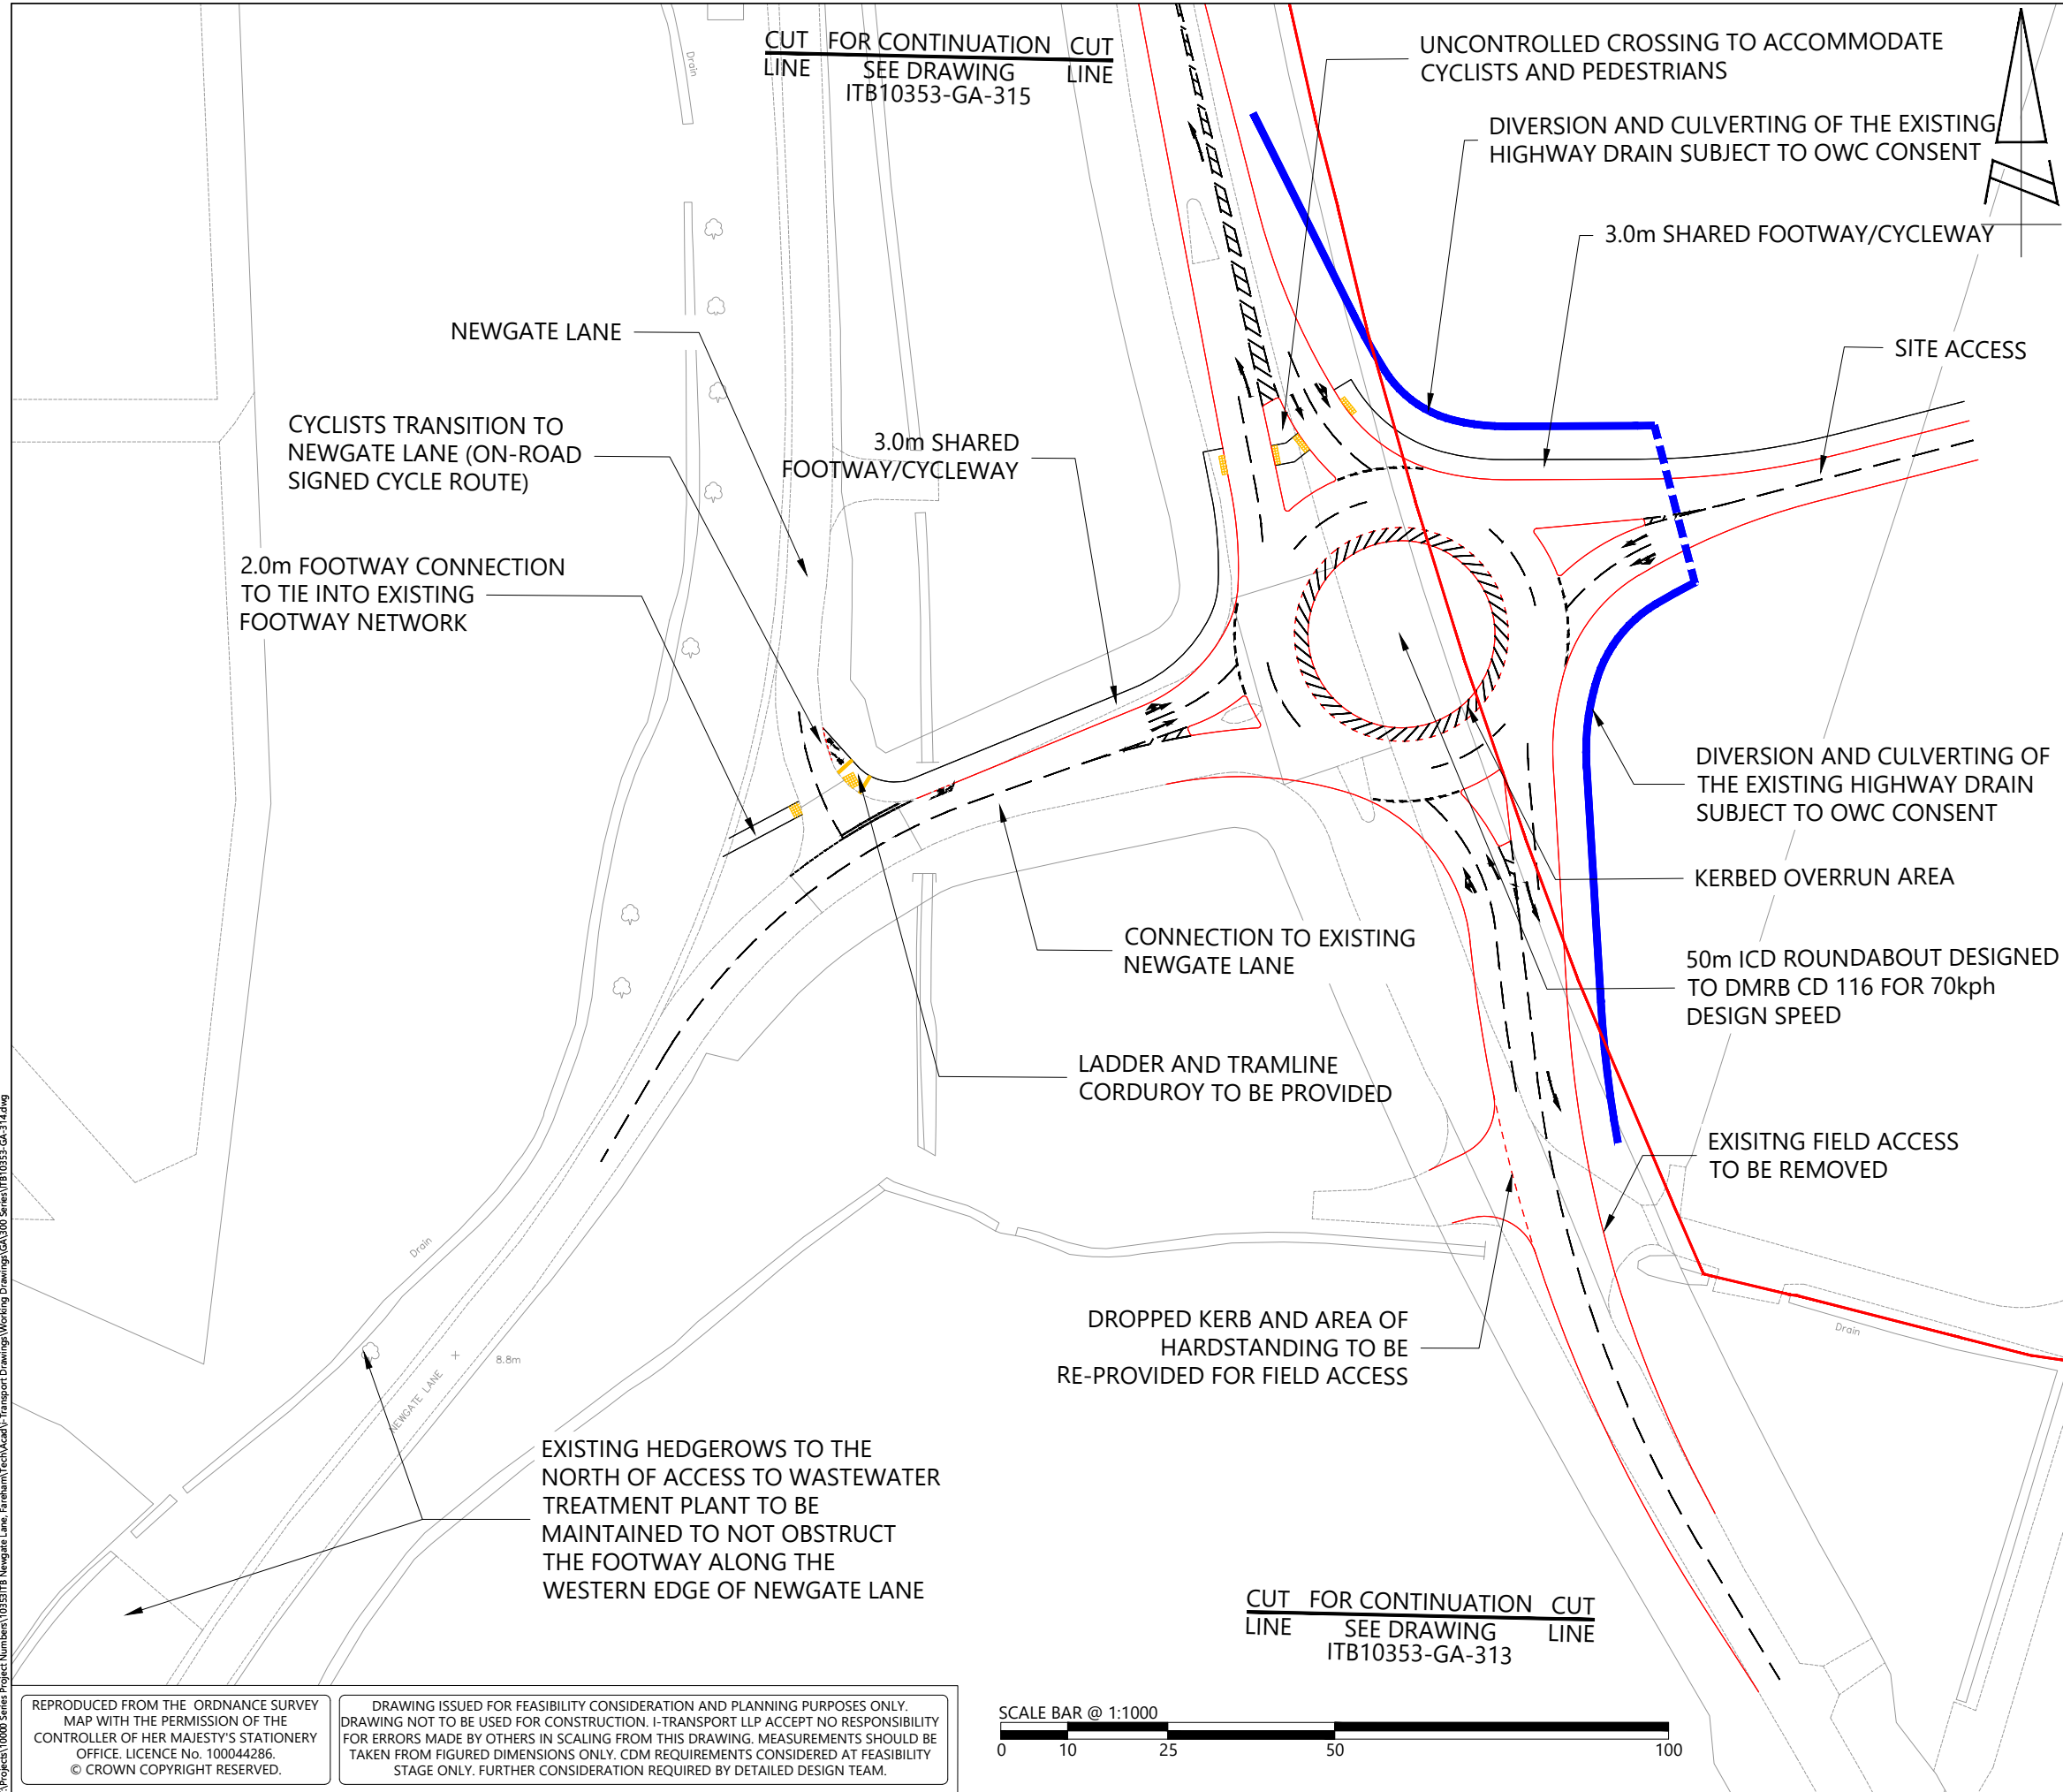

REV	DATE	BY	DESCRIPTION	CHK	APD

STATUS: FOR INFORMATION

**i-Transport**

The Square, Basing View,  
Basingstoke, Hampshire, RG21 4EB  
Tel: 01256 637940  
www.i-transport.co.uk

TITLE: WALKING AND CYCLING ROUTE 6 TO SOLENT ENTERPRISE ZONE SHEET 4 OF 5

PROJECT: LAND EAST OF NEWGATE LANE EAST

CLIENT: MILLER HOMES AND BARGATE HOMES


DRAWN: MM	CHECKED: PL	APPROVED: TW
PROJECT No: ITB10353	SCALE @ A3: 1:1000	DATE: 21.01.22


DRAWING No: ITB10353-GA-314 REV: -

T:\Projects\10000 Series\Project Numbers\10353\18 Newgate Lane, Fareham\Tech\Acad\Transport Drawings\Working Drawings\GA\300 Series\ITB10353-GA-314.dwg


REPRODUCED FROM THE ORDNANCE SURVEY MAP WITH THE PERMISSION OF THE CONTROLLER OF HER MAJESTY'S STATIONERY OFFICE. LICENCE No. 100044286. © CROWN COPYRIGHT RESERVED.

DRAWING ISSUED FOR FEASIBILITY CONSIDERATION AND PLANNING PURPOSES ONLY. DRAWING NOT TO BE USED FOR CONSTRUCTION. I-TRANSPORT LLP ACCEPT NO RESPONSIBILITY FOR ERRORS MADE BY OTHERS IN SCALING FROM THIS DRAWING. MEASUREMENTS SHOULD BE TAKEN FROM FIGURED DIMENSIONS ONLY. CDM REQUIREMENTS CONSIDERED AT FEASIBILITY STAGE ONLY. FURTHER CONSIDERATION REQUIRED BY DETAILED DESIGN TEAM.

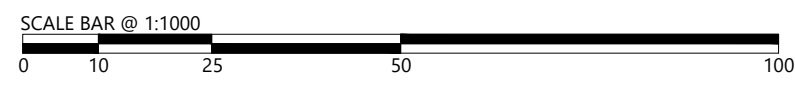

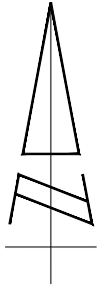

Playi

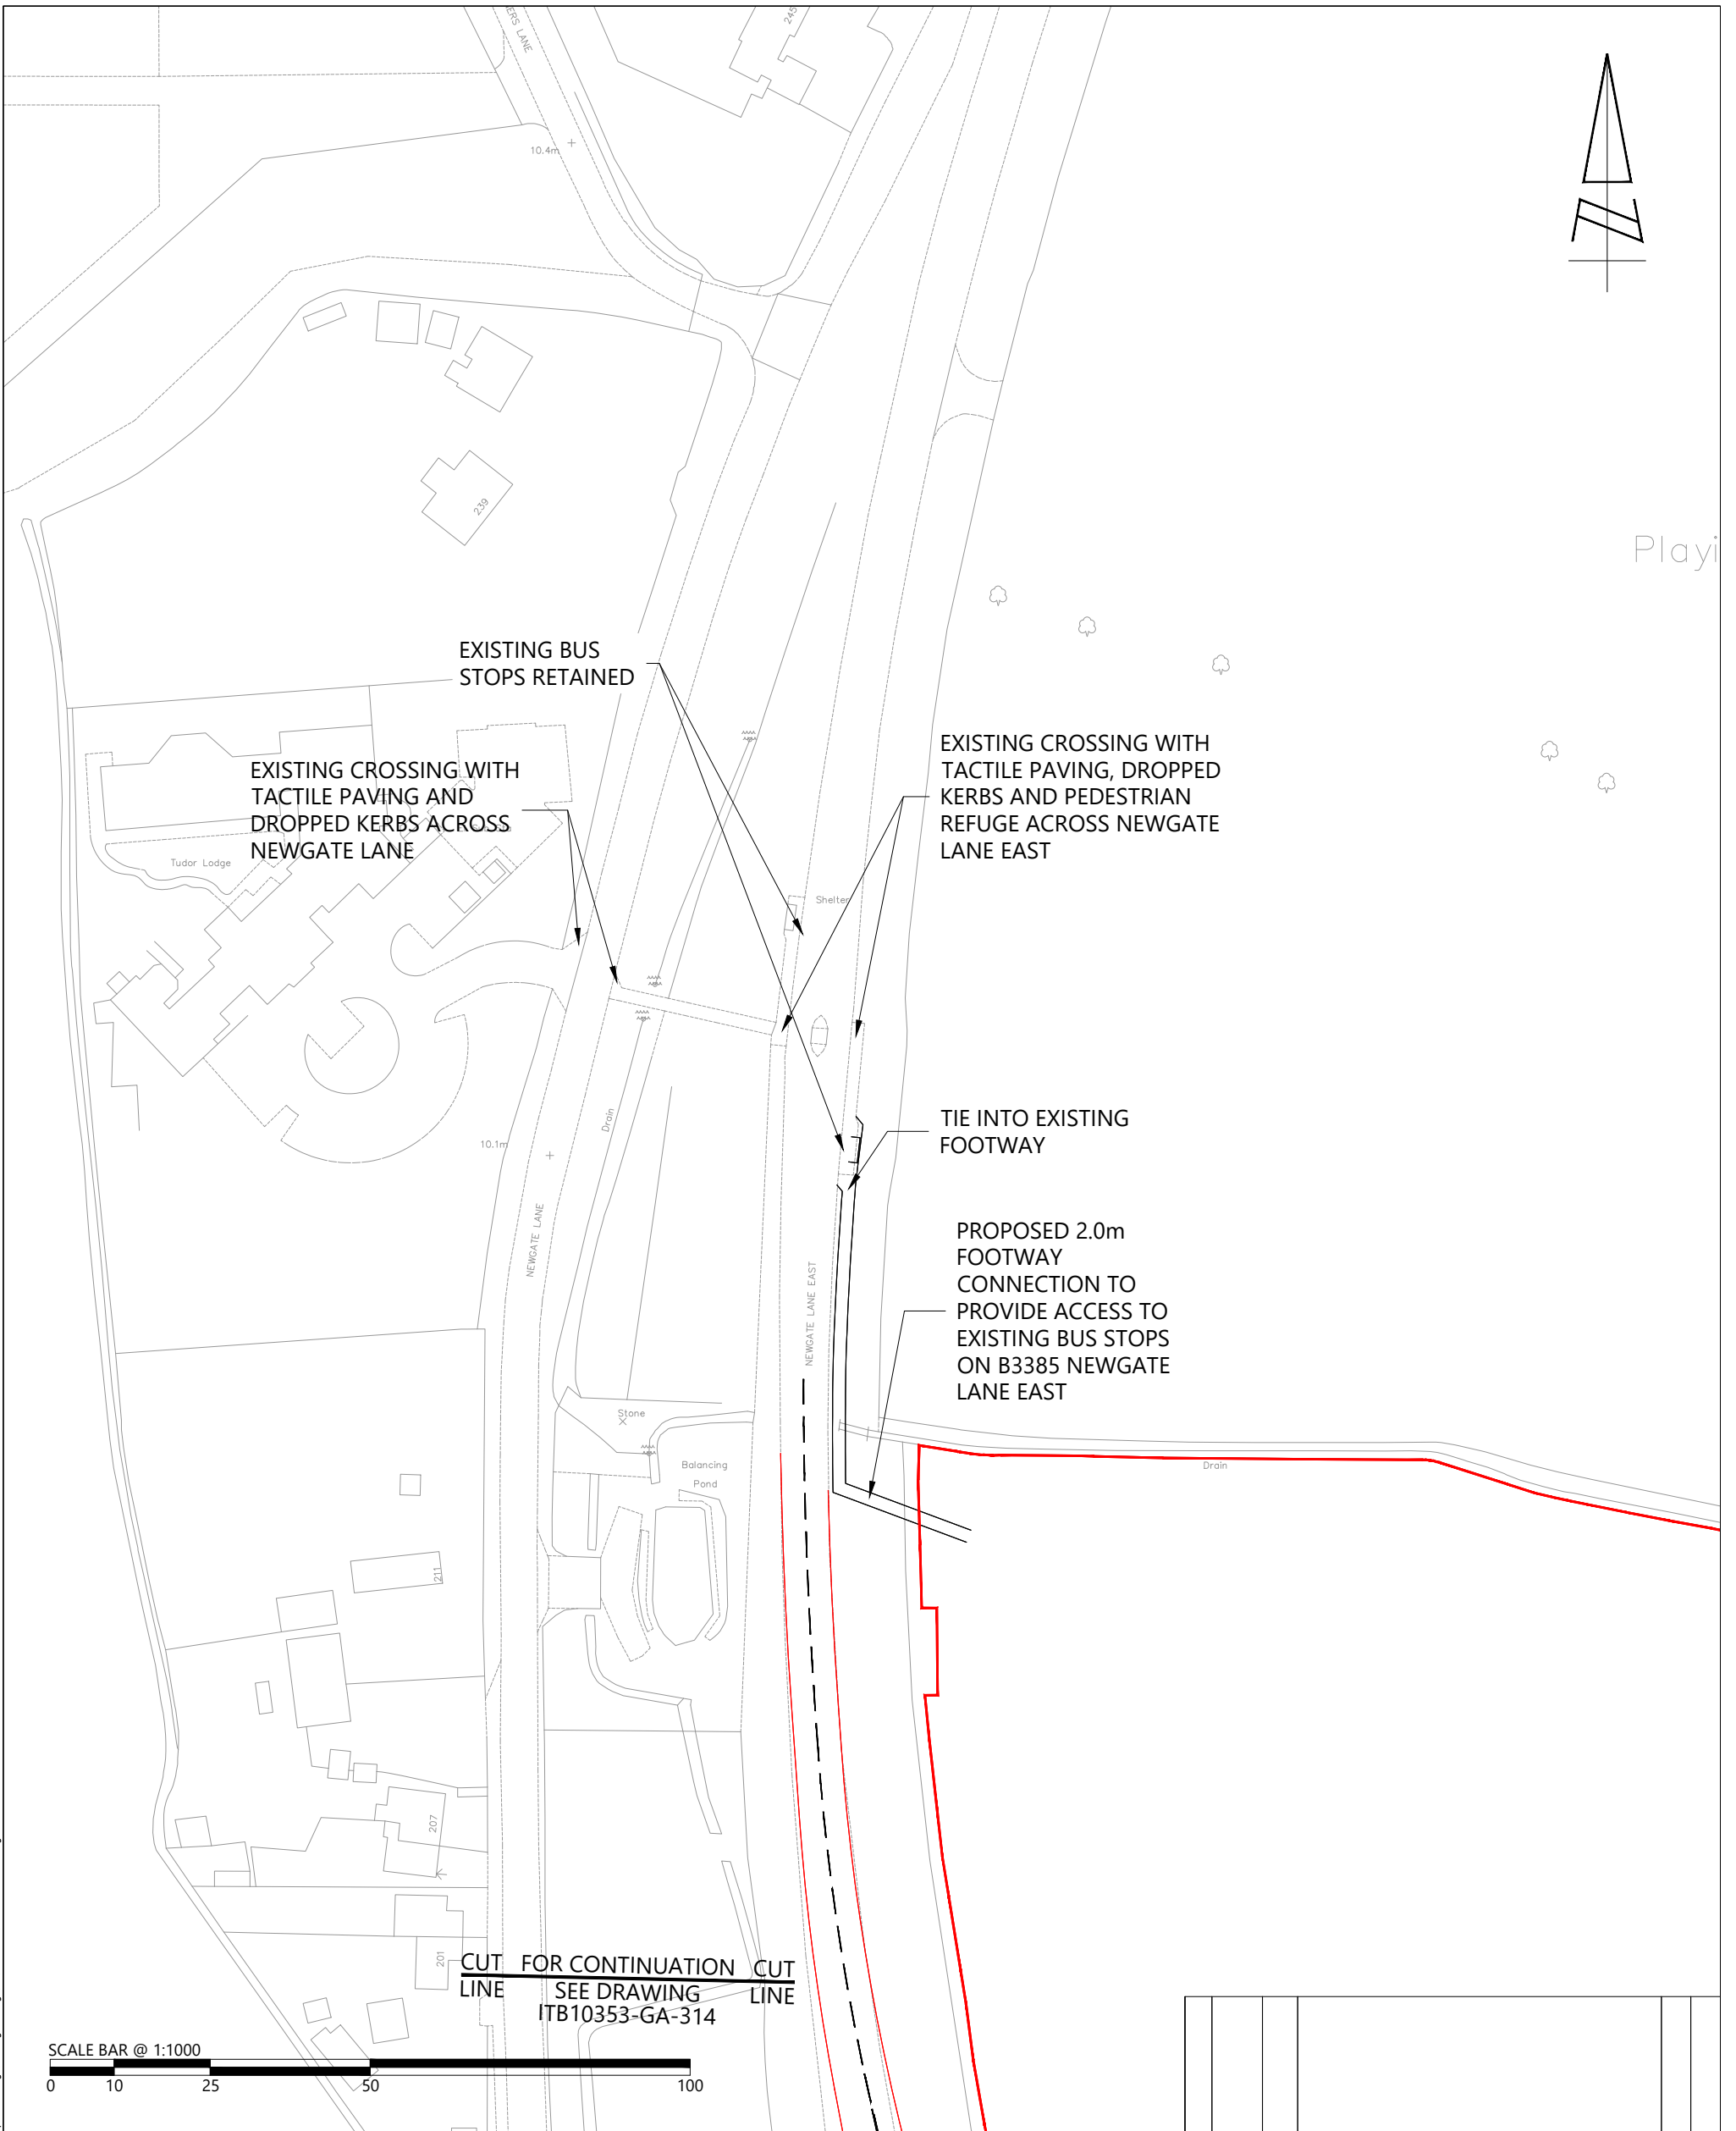

REPRODUCED FROM THE ORDNANCE SURVEY MAP WITH THE PERMISSION OF THE CONTROLLER OF HER MAJESTY'S STATIONERY OFFICE. LICENCE No. 100044286. © CROWN COPYRIGHT RESERVED.

DRAWING ISSUED FOR FEASIBILITY CONSIDERATION AND PLANNING PURPOSES ONLY. DRAWING NOT TO BE USED FOR CONSTRUCTION. I-TRANSPORT LLP ACCEPT NO RESPONSIBILITY FOR ERRORS MADE BY OTHERS IN SCALING FROM THIS DRAWING. MEASUREMENTS SHOULD BE TAKEN FROM FIGURED DIMENSIONS ONLY. CDM REQUIREMENTS CONSIDERED AT FEASIBILITY STAGE ONLY. FURTHER CONSIDERATION REQUIRED BY DETAILED DESIGN TEAM.

CLIENT:

MILLER HOMES AND BARGATE HOMES

REV	DATE	BY	DESCRIPTION	CHK	APD

STATUS: FOR INFORMATION

DRAWN: MM	CHECKED: PL	APPROVED: TW
-----------	-------------	--------------

PROJECT No: ITB10353	SCALE @ A3: 1:1000	DATE: 21.01.22
----------------------	--------------------	----------------

DRAWING No: ITB10353-GA-315	REV: -
-----------------------------	--------



The Square, Basing View,  
Basingstoke, Hampshire, RG21 4EB  
www.i-transport.co.uk

Tel: 01256 637940

TITLE:

WALKING AND CYCLING ROUTE 6  
TO SOLENT ENTERPRISE ZONE  
SHEET 5 OF 5

PROJECT:

LAND EAST OF NEWGATE LANE EAST

TV:Project\10000 Series\Project\Numbers\10353\8 Newgate Lane, Farnham\Tech\Acad\1-Transport Drawings\Working Drawings\GA\300 Series\ITB10353-GA-315.dwg