



Existing



Proposed



● Site Location

▲ Camera location, field of view and direction.

Camera location:	Warsash Recreation Ground: SW corner of Tennis Courts E: 449669 N: 105753
Camera - site distance:	92m
Camera focal length (ref: 35mm full frame)	61mm
Date/Time taken	31/08/2021 14:10

Structure:	20m high Phase 7 Valmont Monopole with wraparound cabinet (1.6 x 0.75 x 1.6m). Colour RAL6009
Antennas:	3No. apertures 795 x 395 x 220 centred at 19.55m AGL 3No. apertures 795 x 395 x 220 centred at 18.25m AGL 3No. apertures 1500 x 500 x 170 centred at 16.60m AGL 3No. apertures 1500 x 500 x 170 centred at 14.60m AGL
Cabinets:	1No. Link/AC Mk5 (1.2 x 0.6 x 1.6m) 1No. Komodo cabinet (1230w x 480d x 1540h) 1No. Bowler cabinet (1.9 x 0.66 x 1.82m) 1No. H3G BBU cabinet (size TBC) 1No. Wiltshire cabinet (2.0 x 0.75 x 1.6m) 1No. EE BBU cabinet (size TBC)
	Note: All cabinets coloured green RAL6009
Dishes:	Proposed 2No. 600Ø transmission dishes mounted at c/1 12.86m on monopole.
Ancillaries:	All ancillaries are housed within cabinets.
Feeders:	Feeders & fibre run from cabinets to antennas, and cabinet interconnection cables all run in underground ducts and within the body of the monopole.

waldon

WALDON TELECOM
PHOENIX HOUSE
PYRFORD ROAD
WEST BYFLEET
SURREY
KT14 6RA

TEL : 01932 411011
FAX : 01932 411012

ISS.	93269	ISSUED FOR PLANNING: PHOTOMONTAGE	AS	06/09/21	JB	06/09/21
ISS.	JOB No.	DESCRIPTION	Revd	Date	Appd	Date
DRAWN	AS	CHECKED	NA	APPROVED	JB	
DATE	06/09/21	DATE	06/09/21	DATE	06/09/21	

SITE No.	93269	SITE NAME	WARSASH RECREATION GROUND
MBNL No.	FHM065	TITLE	PHOTOMONTAGE SHEET 1 OF 3
ADDRESS	OSBOURNE ROAD SOUTHAMPTON HAMPSHIRE		
POST CODE	SO31 9GG	DRAWING No.	93269-PM-01
PURPOSE OF ISSUE:	PLANNING	ISSUE	A






Existing



Proposed

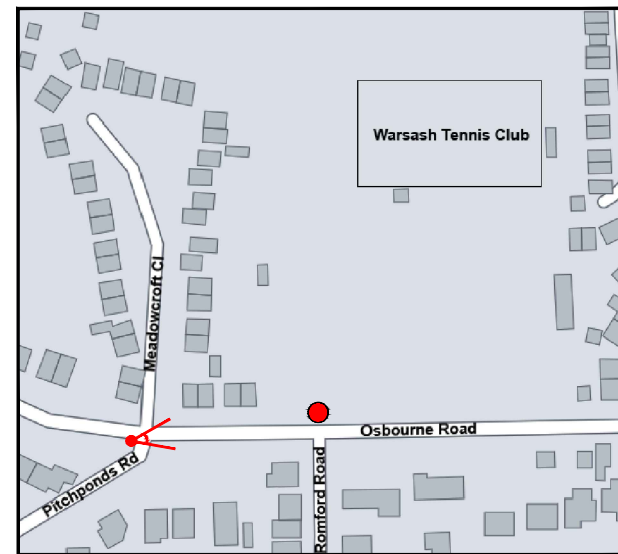

● Site Location
 ↗ Camera location, field of view and direction.

Camera location:	Junction of Pitchponds Rd. and Osbourne Rd. (SW side) E: 449563 N: 105652
Camera - site distance:	90m
Camera focal length (ref: 35mm full frame)	60mm
Date/Time taken	31/08/2021 14:07

Structure: 20m high Phase 7 Valmont Monopole with wraparound cabinet (1.6 x 0.75 x 1.6m). Colour RAL6009

Antennas: 3No. apertures 795 x 395 x 220 centred at 19.55m AGL
 3No. apertures 795 x 395 x 220 centred at 18.25m AGL
 3No. apertures 1500 x 500 x 170 centred at 16.60m AGL
 3No. apertures 1500 x 500 x 170 centred at 14.60m AGL

Cabinets: 1No. Link/AC Mk5 (1.2 x 0.6 x 1.6m)
 1No. Komodo cabinet (1230w x 480d x 1540h)
 1No. Bowler cabinet (1.9 x 0.66 x 1.82m)
 1No. H3G BBU cabinet (size TBC)
 1No. Wiltshire cabinet (2.0 x 0.75 x 1.6m)
 1No. EE BBU cabinet (size TBC)

Note: All cabinets coloured green RAL6009

Dishes: Proposed 2No. 600Ø transmission dishes mounted at c/1 12.86m on monopole.

Ancillaries: All ancillaries are housed within cabinets.

Feeders: Feeders & fibre run from cabinets to antennas, and cabinet interconnection cables all run in underground ducts and within the body of the monopole.


<p>WALDON TELECOM PHOENIX HOUSE PYRFORD ROAD WEST BYFLEET SURREY KT14 6RA</p> <p>TEL : 01932 411011 FAX : 01932 411012</p>					SITE No. 93269 SITE NAME WARSASH RECREATION GROUND			
					MBNL No. FHM065 TITLE PHOTOMONTAGE SHEET 2 OF 3			
					ADDRESS OSBOURNE ROAD SOUTHAMPTON HAMPSHIRE			
					POST CODE SO31 9GG	DRAWING No. 93269-PM-02		PURPOSE OF ISSUE: PLANNING
ISS. JOB No. DESCRIPTION		Revd Date Appd Date		SCALE: As Shown				
DRAWN AS CHECKED NA APPROVED JB								
DATE 06/09/21 DATE 06/09/21 DATE 06/09/21								



Existing



Proposed

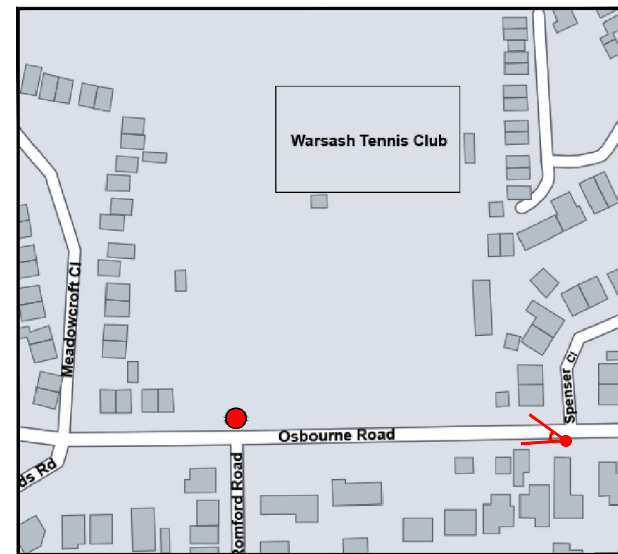

● Site Location

➤ Camera location, field of view and direction.

Camera location:	Junction of Osbourne Rd. & Spenser Cl. (South side) E: 449778 N: 105659
Camera - site distance:	130m
Camera focal length (ref: 35mm full frame)	61mm
Date/Time taken	31/08/2021 14:17

Structure: 20m high Phase 7 Valmont Monopole with wraparound cabinet (1.6 x 0.75 x 1.6m). Colour RAL6009

Antennas: 3No. apertures 795 x 395 x 220 centred at 19.55m AGL
3No. apertures 795 x 395 x 220 centred at 18.25m AGL
3No. apertures 1500 x 500 x 170 centred at 16.60m AGL
3No. apertures 1500 x 500 x 170 centred at 14.60m AGL

Cabinets: 1No. Link/AC Mk5 (1.2 x 0.6 x 1.6m)
1No. Komodo cabinet (1230w x 480d x 1540h)
1No. Bowler cabinet (1.9 x 0.66 x 1.82m)
1No. H3G BBU cabinet (size TBC)
1No. Wiltshire cabinet (2.0 x 0.75 x 1.6m)
1No. EE BBU cabinet (size TBC)

Note: All cabinets coloured green RAL6009

Dishes: Proposed 2No. 600Ø transmission dishes mounted at c/1 12.86m on monopole.

Ancillaries: All ancillaries are housed within cabinets.

Feeders: Feeders & fibre run from cabinets to antennas, and cabinet interconnection cables all run in underground ducts and within the body of the monopole.

waldon

WALDON TELECOM
PHOENIX HOUSE
PYRFORD ROAD
WEST BYFLEET
SURREY
KT14 6RA

TEL : 01932 411011
FAX : 01932 411012

ISS.	93269	ISSUED FOR PLANNING: PHOTOMONTAGE	AS	06/09/21	JB	06/09/21
ISS.	JOB No.	DESCRIPTION	Revd	Date	Appd	Date
DRAWN	AS	CHECKED	NA	APPROVED	JB	
DATE	06/09/21	DATE	06/09/21	DATE	06/09/21	

SITE No.	93269	SITE NAME	WARSASH RECREATION GROUND
MBNL No.	FHM065	TITLE	PHOTOMONTAGE SHEET 3 OF 3
ADDRESS	OSBOURNE ROAD SOUTHAMPTON HAMPSHIRE		
POST CODE	SO31 9GG	DRAWING No.	93269-PM-03
PURPOSE OF ISSUE:	PLANNING	ISSUE	A



SCALE: As Shown