




TITLE: PROPOSED SIGNALISED JUNCTION - OVERVIEW
SCALE: 1:500

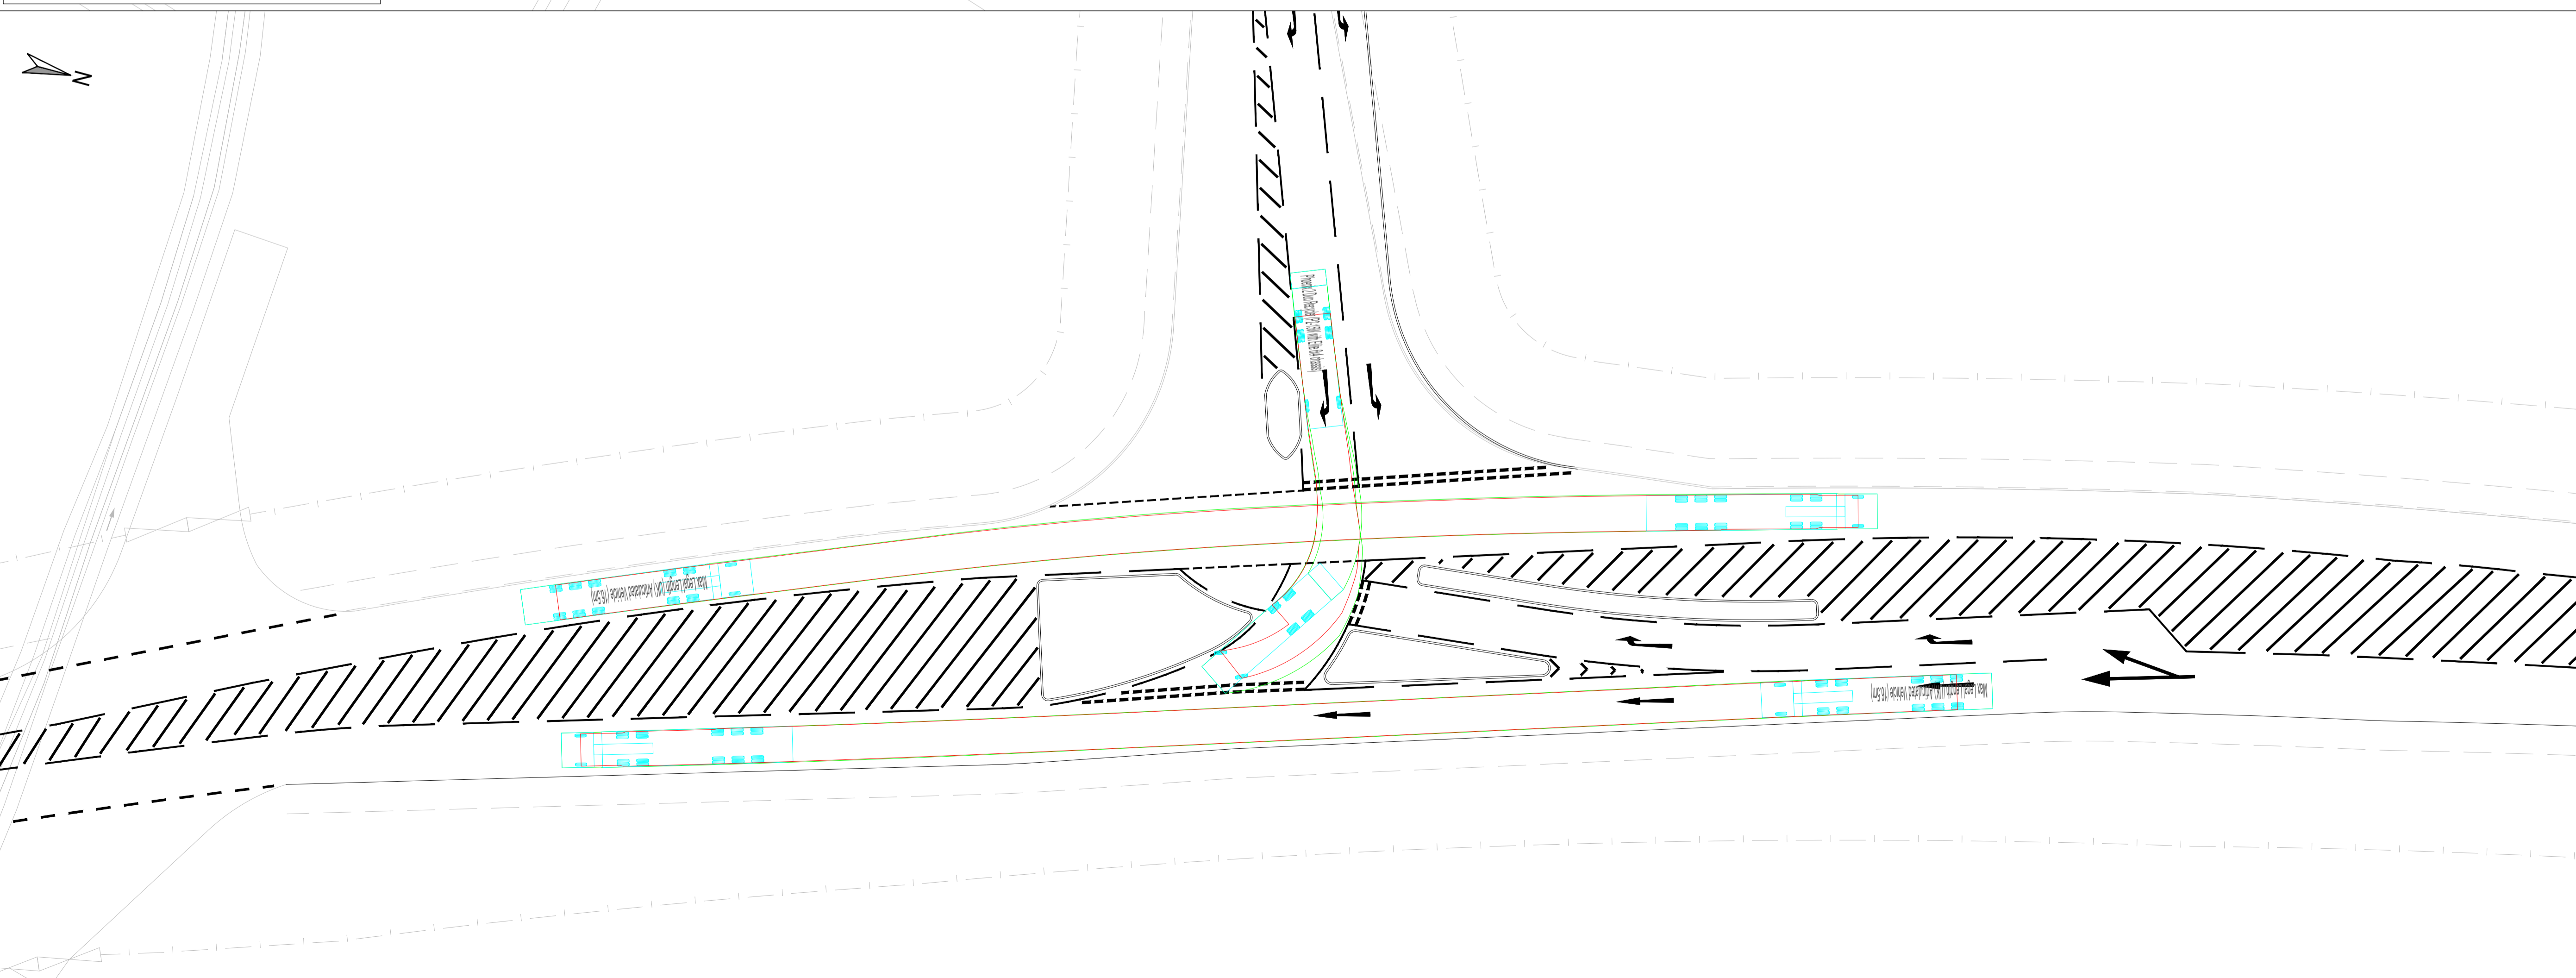

TITLE: SWEEP PATH ANALYSIS & SIGNAL PHASING
SCALE: 1:250

REV	DATE	BY	DESCRIPTION	CHK	APP
A	03/03/20	BB	TRACKING ADDED	LB	AJ

First Floor, South Wing
 Equinox North
 Great Park Road
 Almondsbury
 Bristol
 BS32 4QL
 01454 625945
 www.pegasusgroup.co.uk
 Planning | Design | Environment | Economics

Pegasus Group

CLIENT:
 FAREHAM LAND LP & BARGATE HOMES LTD
 PROJECT:
 LAND TO THE NORTH OF GOSPORT RD
 FAREHAM
 TITLE:
 NLSRR/NEWGATE LANE
 JUNCTION PLAN - OPTION 2
 SCALE @ A1:
 AS SHOWN
 CHECKED:
 ADS
 APPROVED:
 AJ
 CAD FILE:
 -
 DESIGN-DRAWN:
 ADS
 DATE:
 26/02/19
 PROJECT No:
 BRS.4989
 DRAWING No:
 OPTION 2
 REV:
 A

Copyright Pegasus Planning Group Ltd. All rights reserved. Ordnance Survey Copyright License number 100043553. Planning License number 100020448. Ordnance License number 100001913. Standard OS license applies conditions apply. Pegasus accepts no liability for any use of this document other than for the original purpose, or by the original client, or following Pegasus' express agreement to such use. T 01286 841711 www.pegasusgroup.co.uk