


TITLE: VISIBILITY SPLAYS AT THE MINOR & MAJOR ARMS OF THE SLD ARRANGEMENT & FIELD ACCESSES

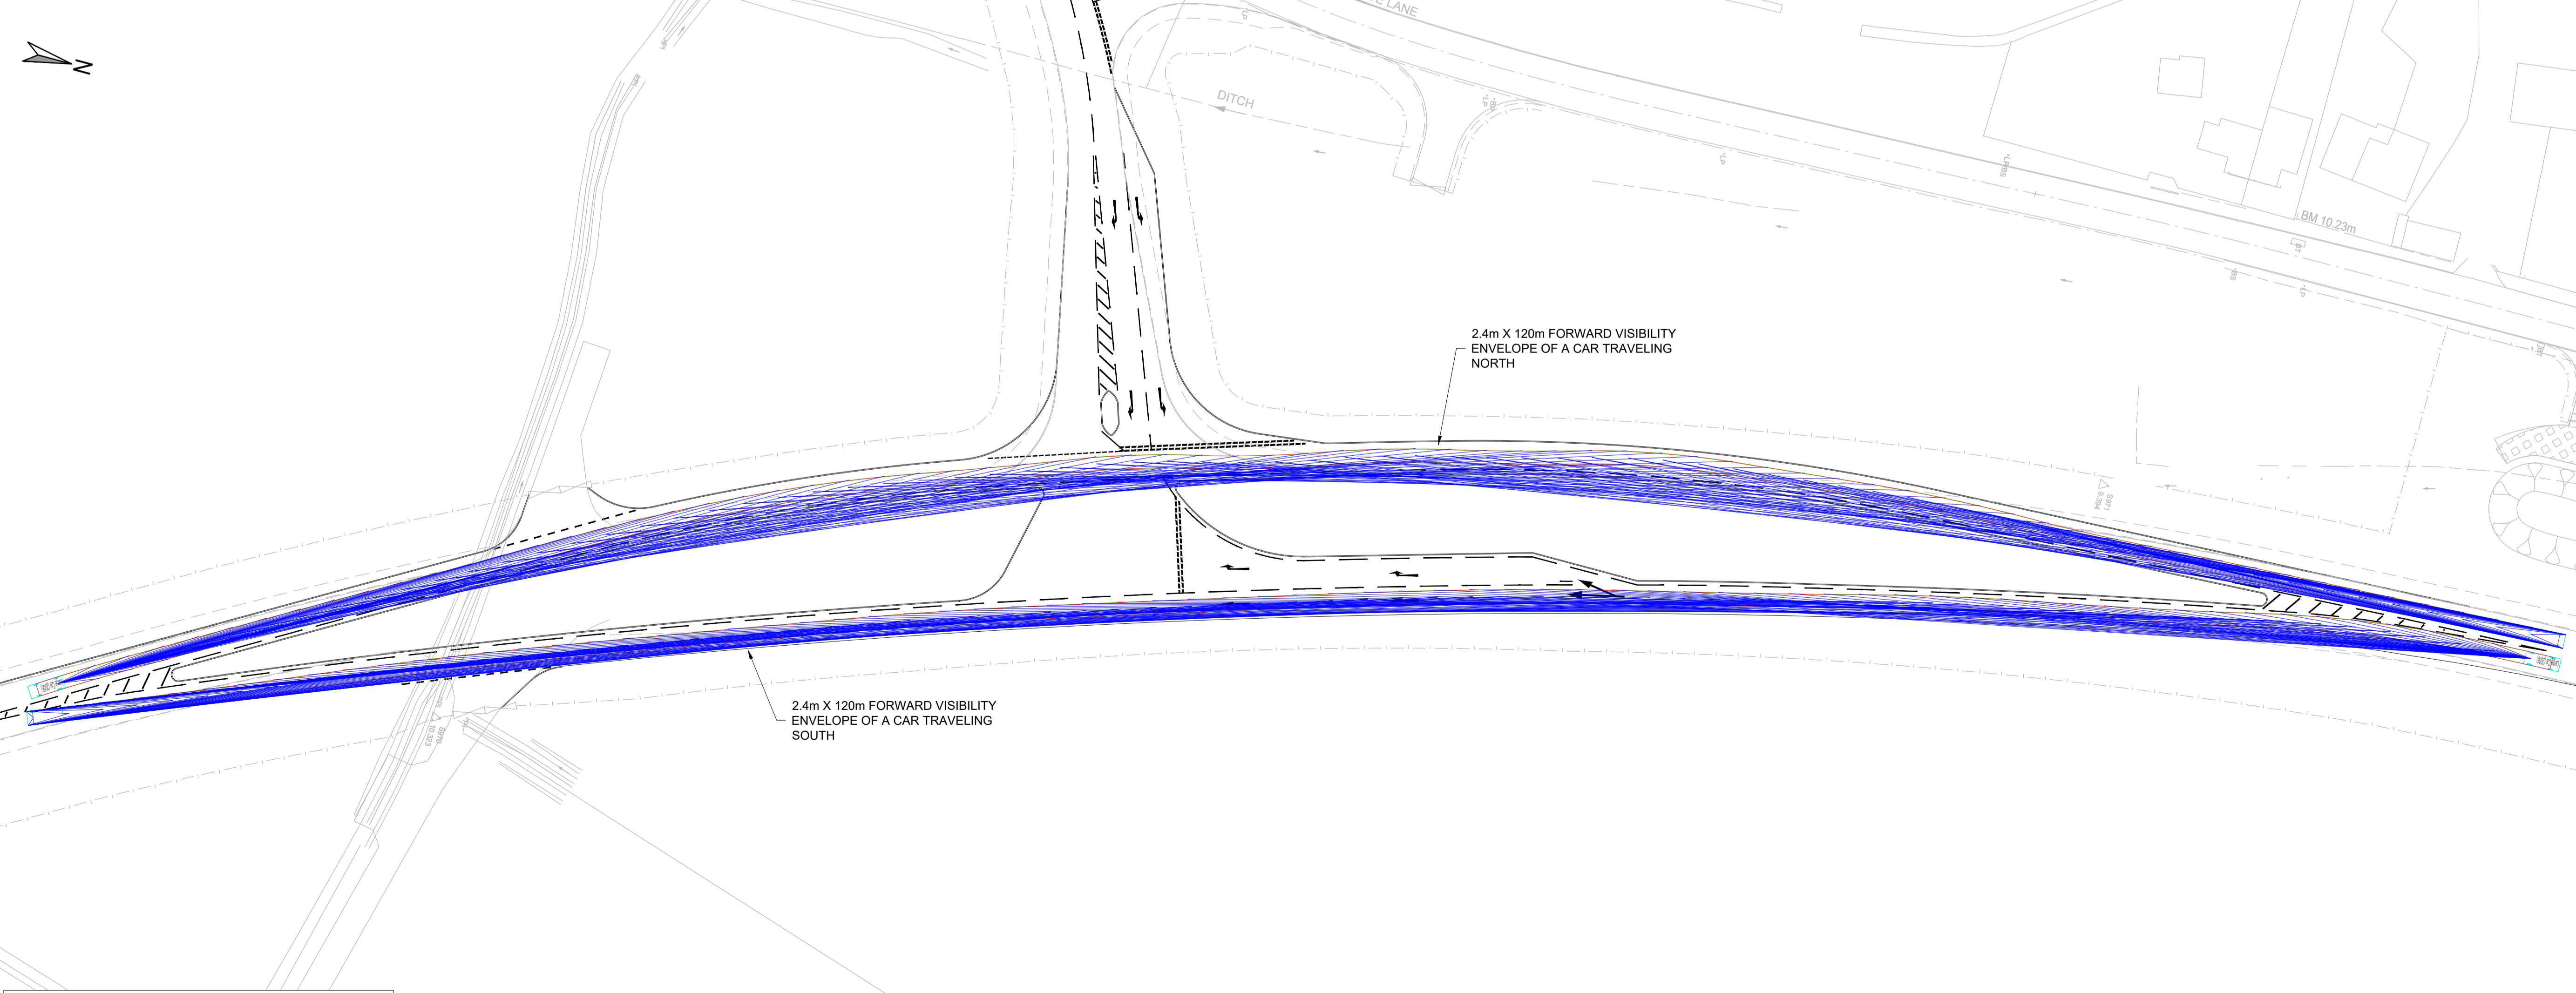

TITLE: LARGE CAR FORWARD VISIBILITY ENVELOPE

	5.079m
Overall Length	1.872m
Overall Width	1.525m
Min Body Ground Clearance	0.310m
Max Track Width	1.831m
Lock to lock time	4.00s
Kerb to kerb Turning Radius	5.900m

REV	DATE	BY	DESCRIPTION	CHK	APP
A	20/04/20	ADS	LAYOUT UPDATED & VISI ADDED	LB	AJ

First Floor, South Wing
Equinox North
Great Park Road
Almondsbury
Bristol
BS32 4QL
01454 625945
www.pegasusgroup.co.uk
Planning | Design | Environment | Economics



CLIENT:
FAREHAM LAND LP & BARGATE HOMES LTD

PROJECT:
LAND TO THE NORTH OF GOSPORT RD
FAREHAM

TITLE:
NLSRR/NEWGATE LANE
JUNCTION PLAN - OPTION 3 (SLD)
VISIBILITY SPLAYS & ENVELOPE

SCALE @ A1: 1:500	CHECKED: ADS	APPROVED: AJ
CAD FILE: -	DESIGN-DRAWN: ADS	DATE: 08/04/20
PROJECT No: BRS.4989	DRAWING No: VISI OPTION 3	REV: A