


Plot No.	House Size	Allocated Spaces				
		Parking Court	Layby	Private Drive	Garage/Carport	Total
1	3 Bed House	0	0	2	0	2
2	3 Bed House	0	0	2	0	2
3	3 Bed House	0	0	2	0	2
4	3 Bed House	0	0	2	0	2
5	3 Bed House	0	0	2	0	2
6	3 Bed House	0	0	2	0	2
7	1 Bed Flat	1	0	0	0	1
8	1 Bed Flat	1	0	0	0	1
9	1 Bed Flat	1	0	0	0	1
10	1 Bed Flat	1	0	0	0	1
11	1 Bed Flat	1	0	0	0	1
12	1 Bed Flat	1	0	0	0	1
13	1 Bed Flat	1	0	0	0	1
14	1 Bed Flat	1	0	0	0	1
15	3 Bed House	0	0	2	0	2
16	3 Bed House	0	0	2	0	2
17	2 Bed House	0	0	2	0	2
18	2 Bed House	0	0	2	0	2
19	2 Bed House	0	0	2	0	2
20	2 Bed House	0	0	2	0	2
21	2 Bed House	0	0	2	0	2
22	2 Bed House	0	0	2	0	2
23	3 Bed House	0	0	2	0	2
24	3 Bed House	0	0	2	0	2
25	4 Bed House	0	0	3	1	4
26	4 Bed House	0	0	3	1	4
27	4 Bed House	0	0	3	1	4
28	2 Bed House	0	0	2	0	2
29	2 Bed House	0	0	2	0	2
30	2 Bed House	2	0	0	0	2
31	2 Bed Apartment	2	0	0	0	2
32	2 Bed Apartment	2	0	0	0	2
33	2 Bed Apartment	2	0	0	0	2
34	2 Bed Apartment	2	0	0	0	2
35	2 Bed Apartment	2	0	0	0	2
36	2 Bed Apartment	2	0	0	0	2
37	2 Bed House	2	0	0	0	2
38	2 Bed House	0	0	2	0	2
39	2 Bed House	0	0	2	0	2
40	2 Bed House	0	0	2	0	2
41	2 Bed House	0	0	2	0	2
42	2 Bed House	0	0	2	0	2
43	4 Bed House	0	0	3	1	4
44	4 Bed House	0	0	3	1	4
45	2 Bed House	0	0	2	0	2
46	2 Bed House	0	0	2	0	2
47	2 Bed House	0	0	2	0	2
48	2 Bed House	0	0	2	0	2
49	2 Bed House	0	0	2	0	2
50	2 Bed House	0	0	2	0	2
51	3 Bed House	0	0	2	0	2
52	3 Bed House	0	0	2	0	2
53	3 Bed House	0	0	2	0	2
54	3 Bed House	0	0	2	0	2
55	3 Bed House	0	0	2	0	2
56	3 Bed House	0	0	2	0	2
57	3 Bed House	0	0	2	0	2
58	3 Bed House	0	0	2	0	2
Total Private Spaces:		24	0	89	5	118
Visitors Spaces		2	10	0	0	12

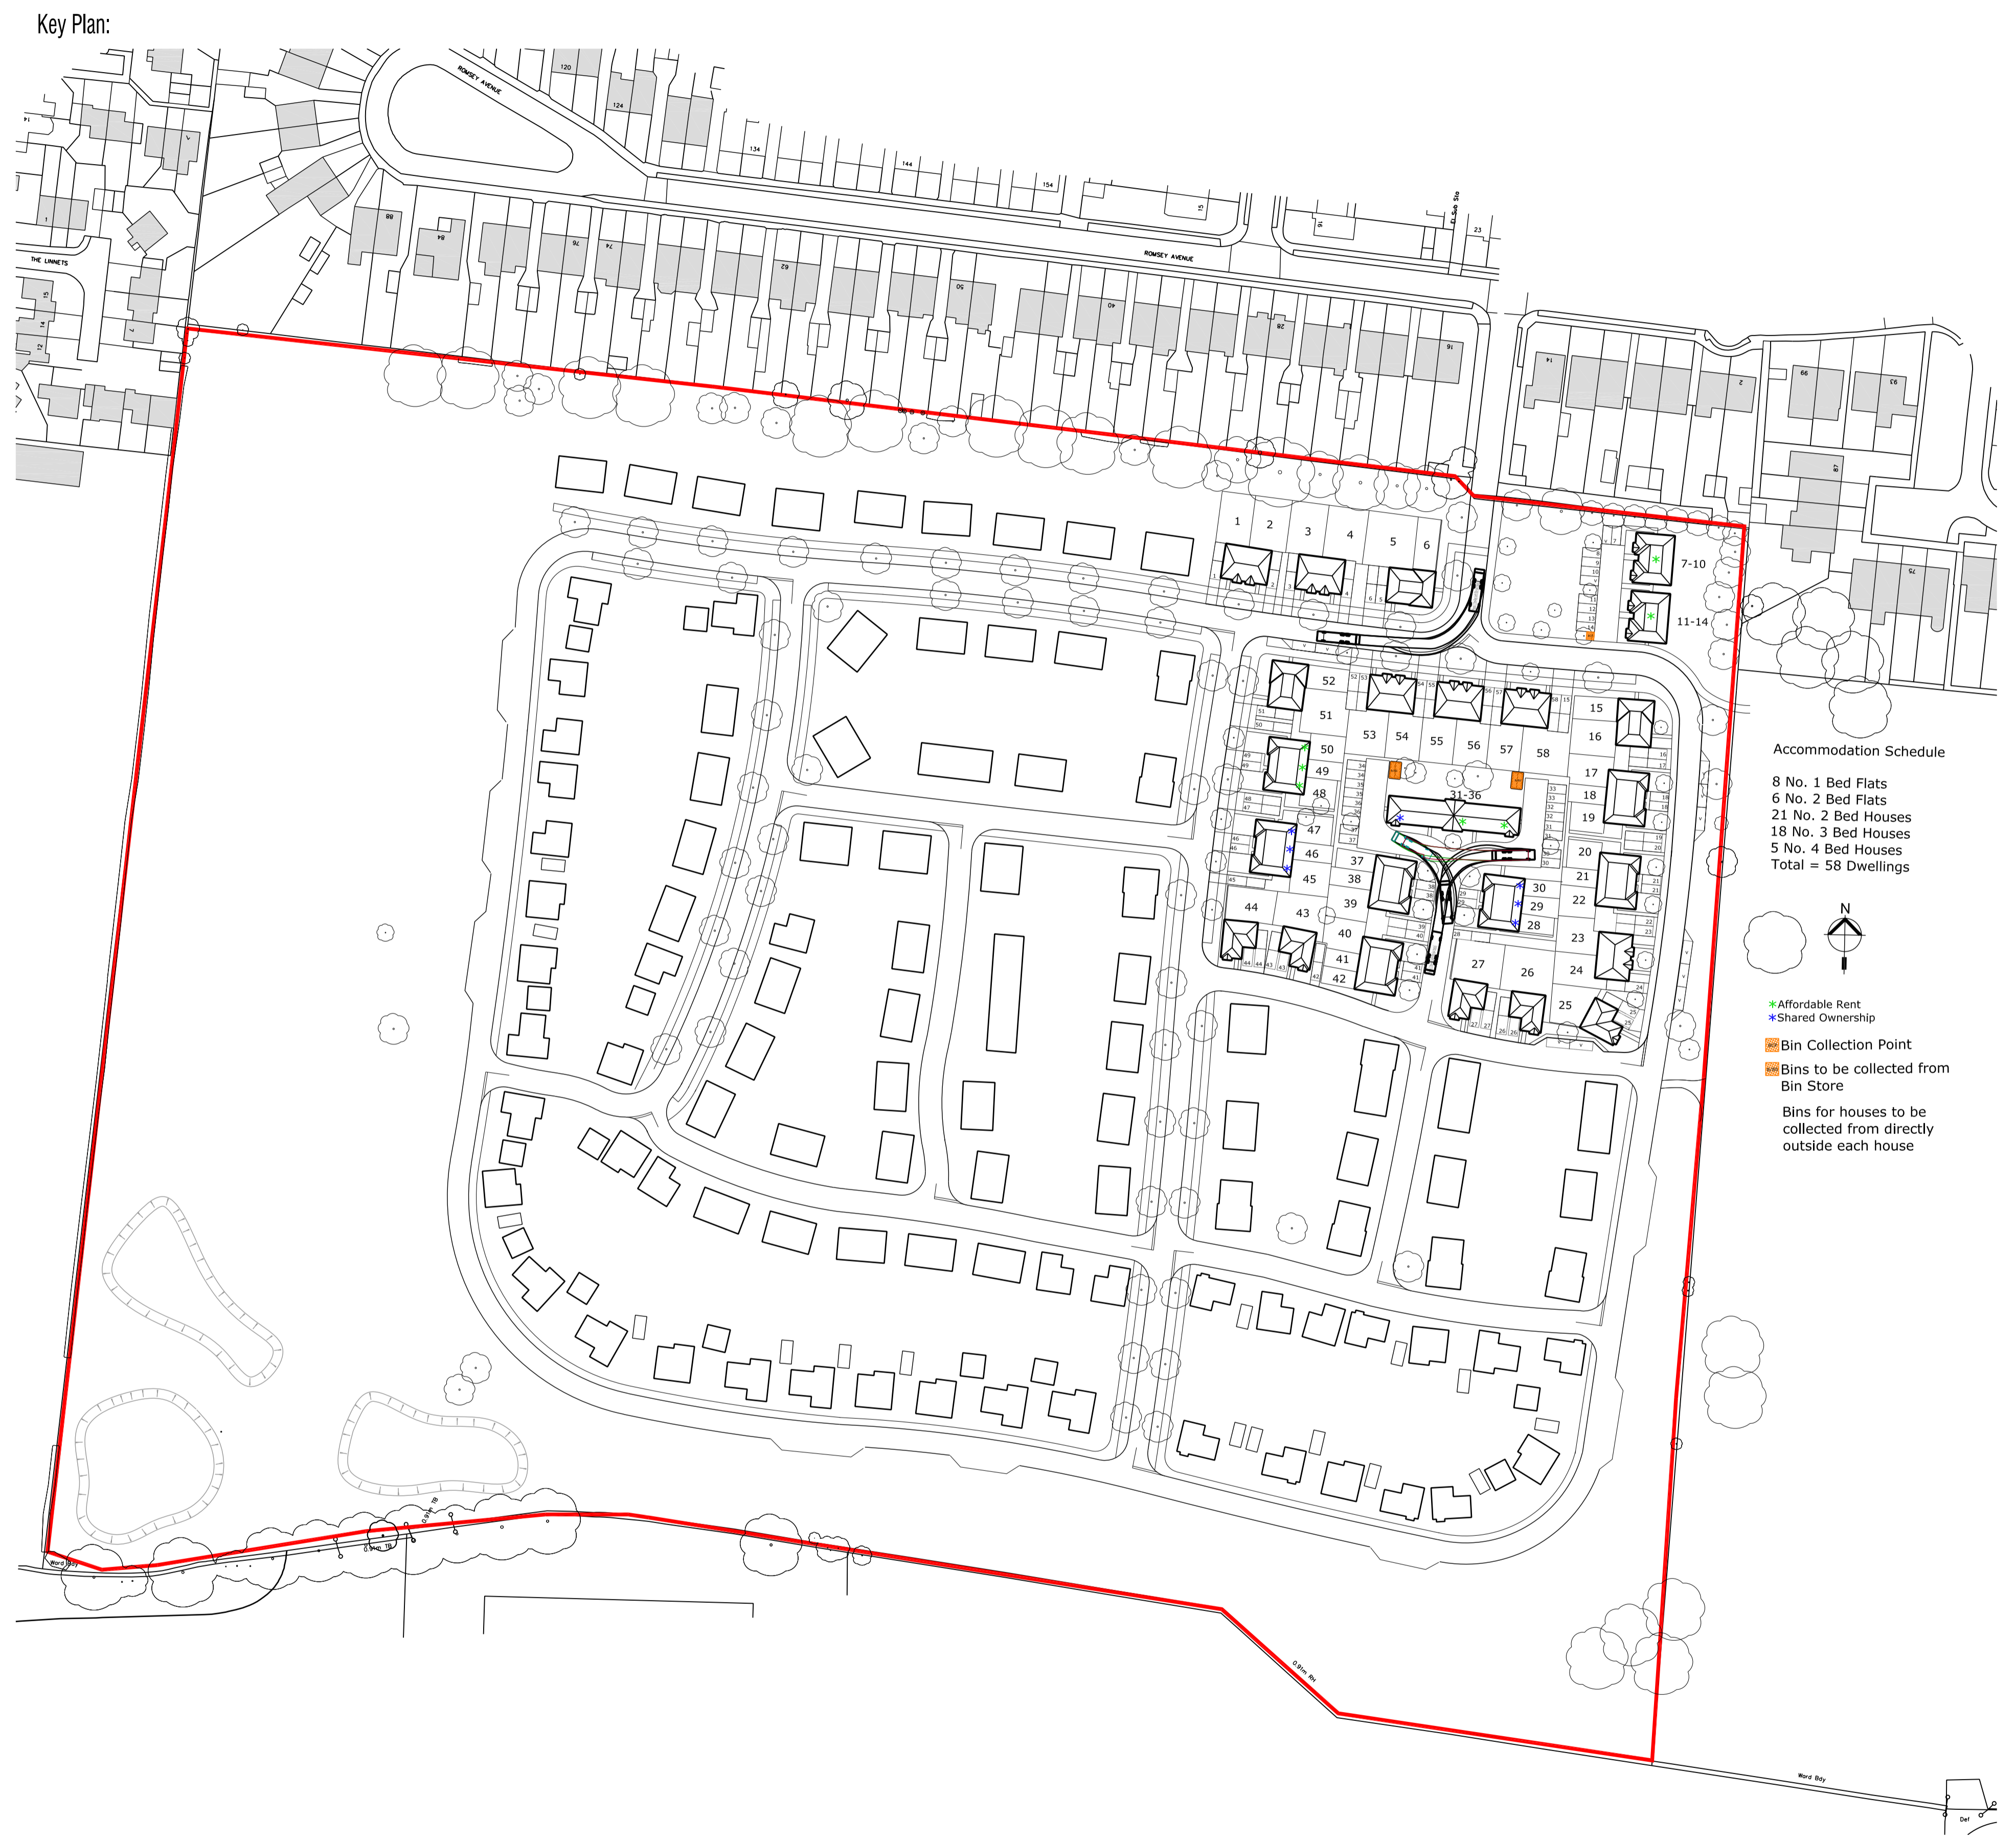

Accommodation Schedule

- 8 No. 1 Bed Flats
- 6 No. 2 Bed Flats
- 21 No. 2 Bed Houses
- 18 No. 3 Bed Houses
- 5 No. 4 Bed Houses
- Total = 58 Dwellings

- ★ Affordable Rent
- ★ Shared Ownership
- Bin Collection Point
- Bin Store
- Bins for houses to be collected from directly outside each house

GENERAL NOTES

This drawing forms part of an application for planning permission on behalf of the client named below. It shall not be used for any other purpose without the express permission of HGP Architects.

This drawing is only to the stated scale if it is printed correctly. HGP cannot accept responsibility for the incorrect scaling of drawings printed by third parties.

All dimensions are in mm unless noted otherwise.

Buildings are illustrated at design levels only. Actual building levels may be adjusted by +/- 0.25m during construction to achieve a minimum waste to landfill as required under the National Planning Policy for Waste.

The general direction of the car park and site falls are shown indicatively only. All car parking and internal site roads may be locally varied with some falls possibly reversed during construction to achieve a minimum waste to landfill as required under the National Planning Policy for Waste.


This drawing is to be read in conjunction with all other HGP Planning drawings and all supporting documents.

This drawing may incorporate information from other professionals and as such HGP Architects cannot accept responsibility for the integrity and accuracy of such information.

SAFETY, HEALTH & ENVIRONMENTAL INFORMATION

In addition to the hazards/disks normally associated with the type of work detailed on this drawing, please note the following:

It is assumed that all works will be carried out by a competent contractor working, where appropriate, to an approved method statement.

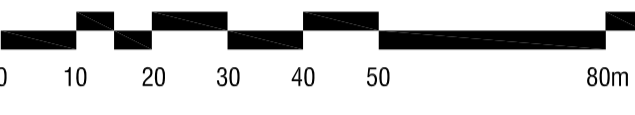

REVISIONS	DATE	DRN	DD	REV
Bin collection points and tracking shown	07.09.18	VP	DF	G
Amended as Highways consultants comments	27.07.18	HE	HE	F
HA Allocation shown	17.07.18	VP	HE	E
Layout updated	18.06.18	HE	HE	D
Layout updated	25.05.18	HE	HE	C
Layout updated	23.05.18	HE	HE	B
Layout update	21.05.18	HE	HE	A

CLIENT

PROJECT
**Romsey Avenue
 Portchester**

TITLE
Parking Schedule

STATUS
Planning

Drawn	Checked	Scale	Date
VP	HJE	1:1000 @ A1	May'18

Drawing No. **16.140.21** Revision **G**

HGP ARCHITECTS
 FURZEHALL FARM, WICKHAM ROAD
 FAREHAM, HAMPSHIRE, PO16 7JH
 T: 01329 283 225
 F: 01329 237 004
 E: EMAIL@HGP-ARCHITECTS.CO.UK
 W: WWW.HGP-ARCHITECTS.CO.UK