


The drawings, information and data recorded in this document ("the information") is the property of Paul Basham Associates. The drawings and the information are solely for the use of the authorized recipient and this document may not be used, copied or reproduced in whole or part for any purpose other than that which it was prepared by Paul Basham Associates. Paul Basham Associates makes no representation, warranties no duty and accepts no responsibility to any third party who may use or rely upon this document or the information.

- GENERAL NOTES**
1. THIS DRAWING IS INTENDED TO BE VIEWED IN COMBINATION WITH ALL RELEVANT ARCHITECTS, ENGINEERS, SERVICES AND SPECIALIST DRAWINGS AND SPECIFICATION.
 2. ANY VARIATIONS OR DISCREPANCIES BETWEEN THESE DRAWINGS IN TERMS OF DIMENSIONS OR DETAILS SHOULD BE DRAWN TO THE ATTENTION OF THE ARCHITECT AND/OR THE ENGINEER FOR CLARIFICATION.
 3. PAUL BASHAM ASSOCIATES ACCEPTS NO RESPONSIBILITY FOR THE ACCURACY OF BACKGROUND INFORMATION PROVIDED BY THIRD PARTIES - THIS MUST BE TREATED AS INDICATIVE ONLY.
 4. ALL DIMENSIONS AND LEVELS ARE IN METRES. DO NOT SCALE THIS DRAWING, PRINT, PLOT OR DISK.
 5. THIS DRAWING SHOULD ONLY BE USED FOR CONSTRUCTION IF THE PROJECT PHASE IN THE TITLE FRAME BELOW IS SHOWN AS "CONSTRUCTION". PAUL BASHAM ASSOCIATES TAKE NO RESPONSIBILITY FOR CONSTRUCTION WORKS UNDERTAKEN TO DRAWINGS WHICH ARE NOT MARKED UNDER THIS PHASE.

LEGEND

- ROAD KERBS
 - DRAINAGE RUN FOUL
 - ROAD GULLY & CONNECTION
 - DRAINAGE RUN SURFACE
 - FOUL WATER MANHOLE
 - SURFACE WATER MANHOLE
- Colchment - Key**
- Basin 1/0.308 Ha
 - Basin 2/3 0.387 Ha
 - Basin 4/5 3.356 Ha
 - Basin 6/7 1.003 Ha

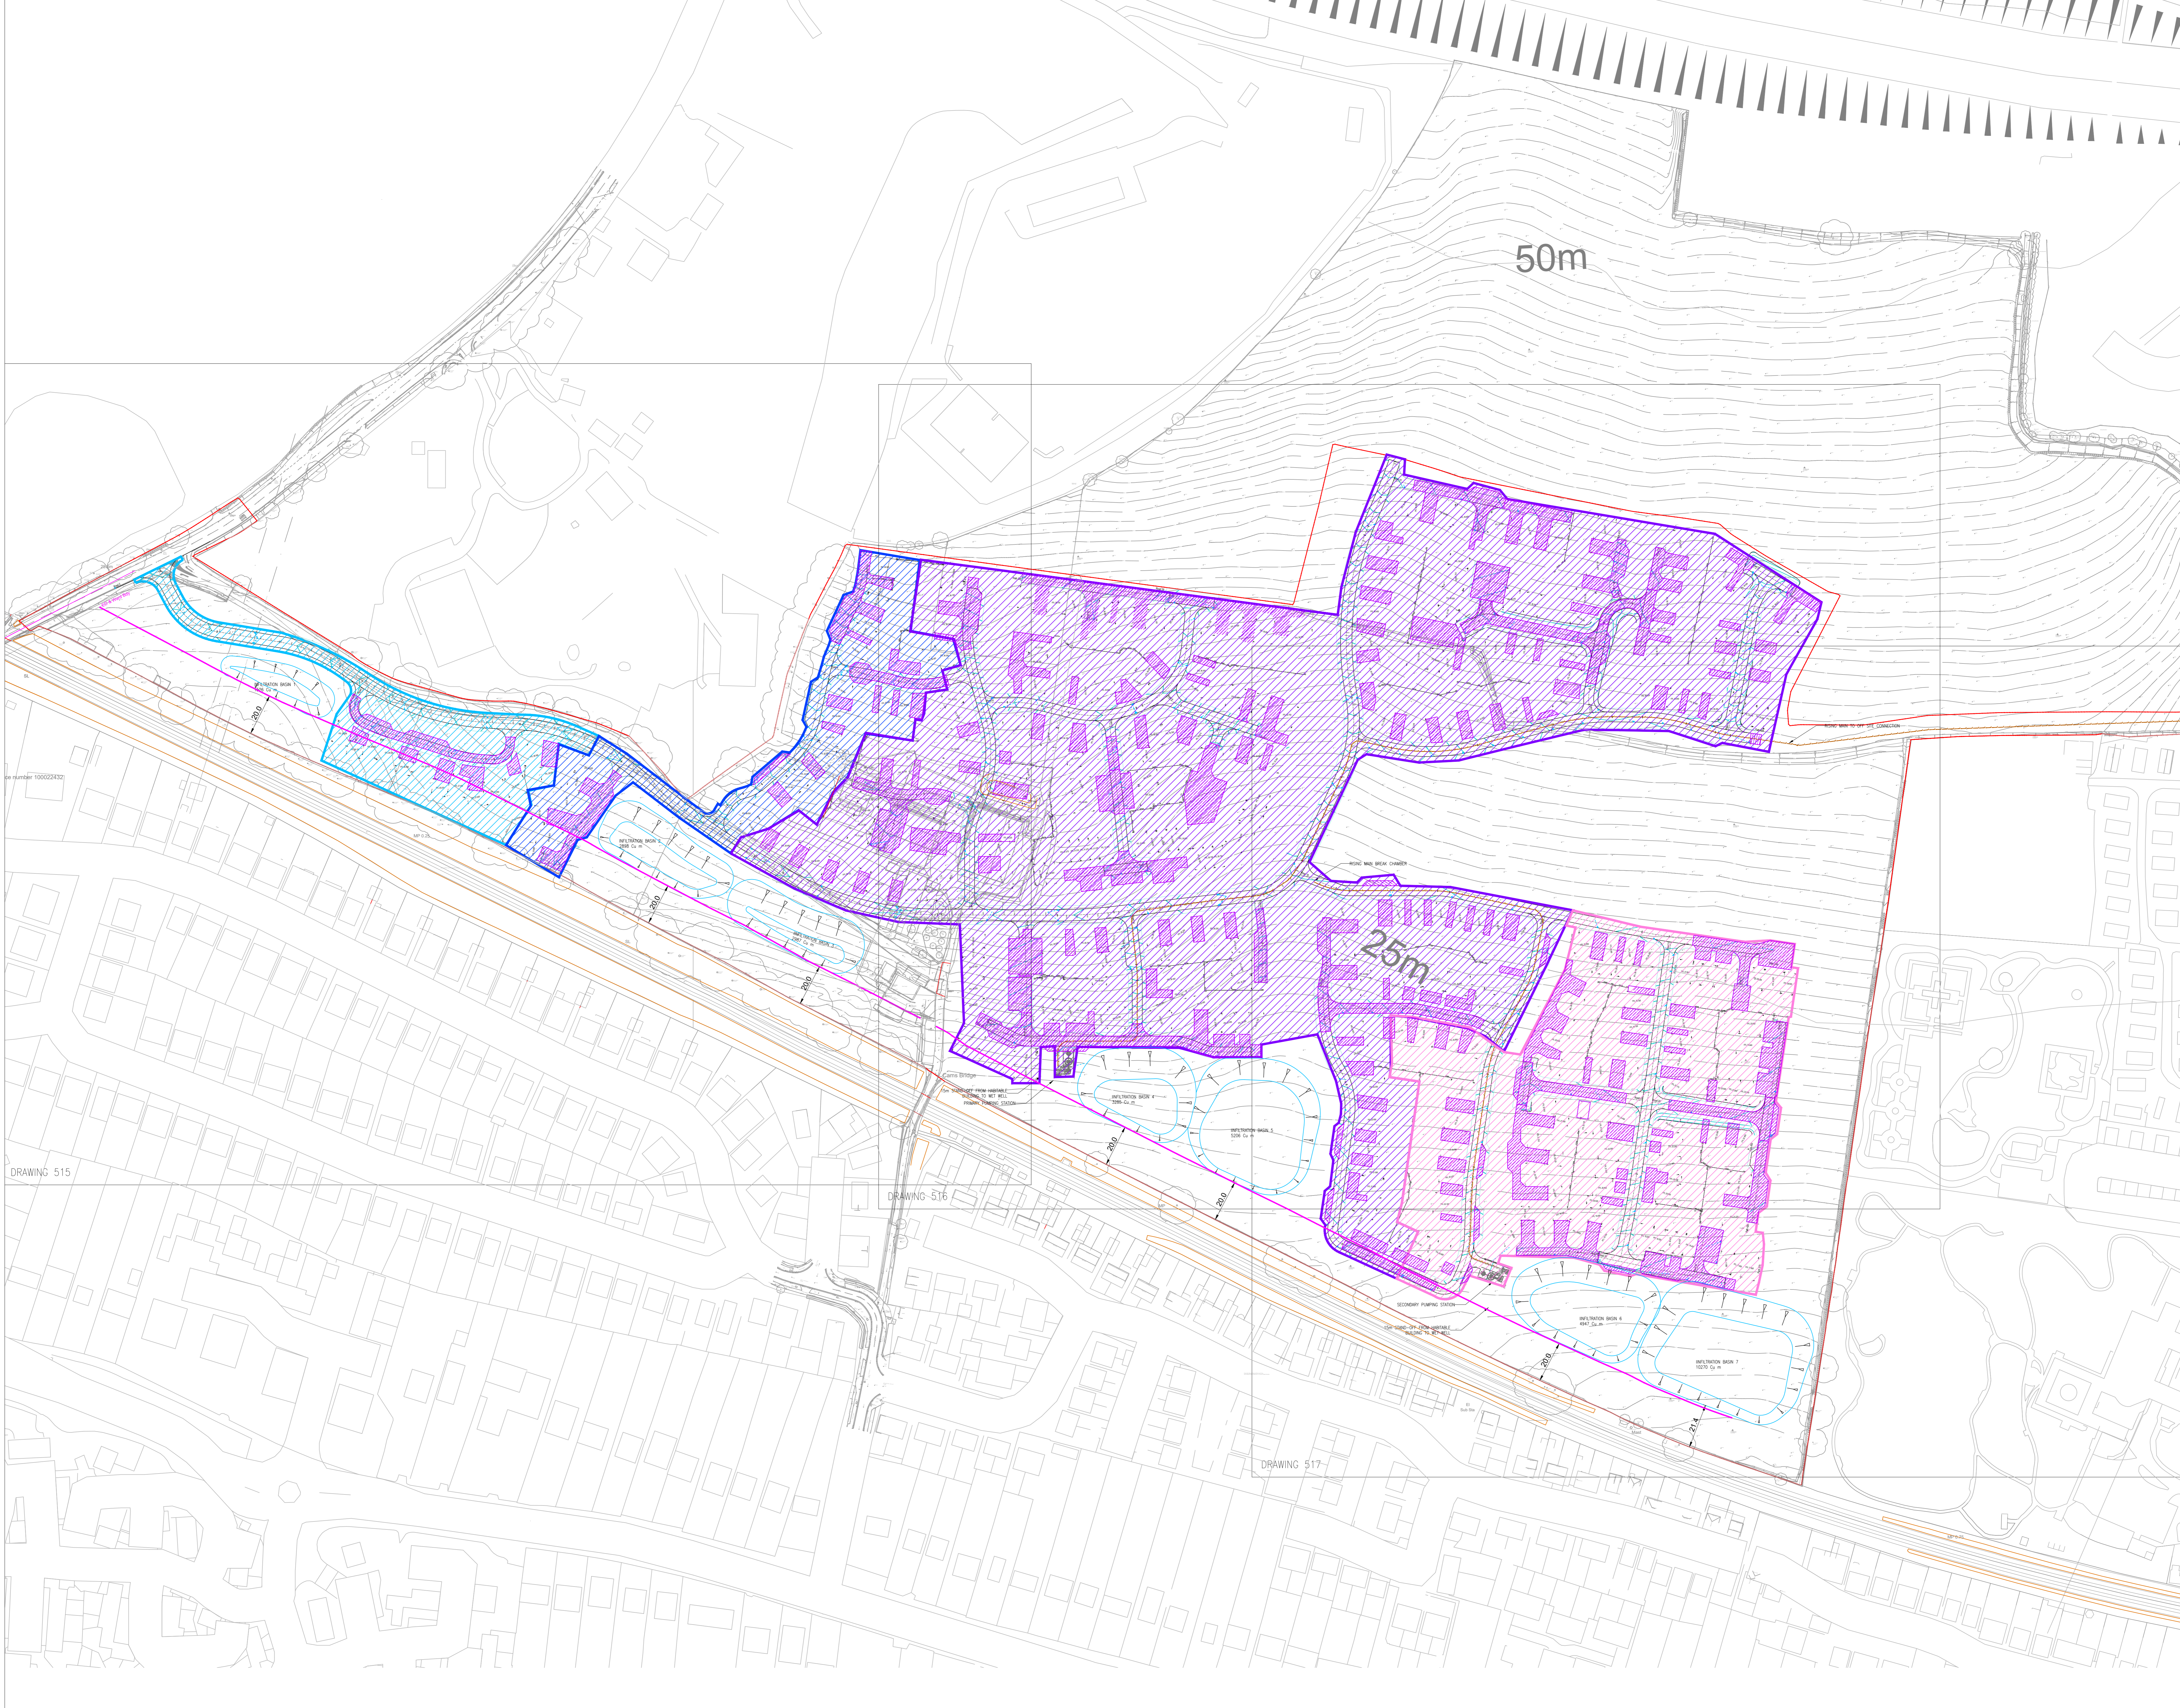

PRELIMINARY
DRAWING/DESIGN IS STILL IN DEVELOPMENT
YOU ARE ADVISED TO MAKE DUE ALLOWANCE

Rev	Description	Date	By	CSH
D	0.6 PLAN ADDED, BASINS MODIFIED	21.06.21	RW	RW
C	BASIN VOLUMES UPDATED	19.05.2021	CLP	RW
B	BASIN VOLUMES ADDED	12.04.2021	OT	RW
A	PERMEABLE PAVEMENT ADDED	09.04.2021	OT	RW



Client
Miller Homes

Project Name
DOWNING ROAD FAREHAM

Project Phase
PRELIMINARY

Checked By	Checked Date	Drawn By	Drawn Date
RW	09.04.2021	OT	09.04.2021

Client Drawing No. - Scale 1:1000 (AT A0 SIZE)

PBA Drawing No. 091.5013.518 Revision D