



The drawings, information and data recorded in this document ("the information") is the property of Paul Basham Associates. This document and the information are solely for the use of the authorized recipient and this document may not be used, copied or reproduced in whole or part for any purposes other than which it was supplied by Paul Basham Associates. Paul Basham Associates makes no representation, undertakes no duty and accepts no responsibilities to any third party who may use or rely upon this document or the information.

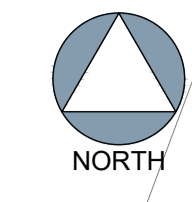

GENERAL NOTES

1. THIS DRAWING IS INTENDED TO BE VIEWED IN COMBINATION WITH ALL RELEVANT ARCHITECTS, ENGINEERS, SERVICES AND SPECIALIST DRAWINGS AND SPECIFICATION.
2. ANY VARIATIONS OR DISCREPANCIES BETWEEN THESE DRAWINGS IN TERMS OF DIMENSIONS OR DETAILS SHOULD BE DRAWN TO THE ATTENTION OF THE ARCHITECT AND/OR THE ENGINEER FOR CLARIFICATION.
3. PAUL BASHAM ASSOCIATES ACCEPTS NO RESPONSIBILITY FOR THE ACCURACY OF BACKGROUND INFORMATION PRODUCED BY THIRD PARTIES - THIS MUST BE TREATED AS INDICATIVE ONLY.
4. ALL DIMENSIONS AND LEVELS ARE IN METRES. DO NOT SCALE THIS DRAWING, PRINT, PLOT OR DISK.
5. THIS DRAWING SHOULD ONLY BE USED FOR CONSTRUCTION IF THE PROJECT PHASE IN THE TITLE FRAME BELOW IS SHOWN AS "CONSTRUCTION". PAUL BASHAM ASSOCIATES TAKE NO RESPONSIBILITY FOR CONSTRUCTION WORKS UNDERTAKEN TO DRAWINGS WHICH ARE NOT MARKED UNDER THIS PHASE.
6. THE SIZE OF THE FLOW ARROWS HAVE NO RELEVANCE TO THE GRADIENT OF THE FALL.

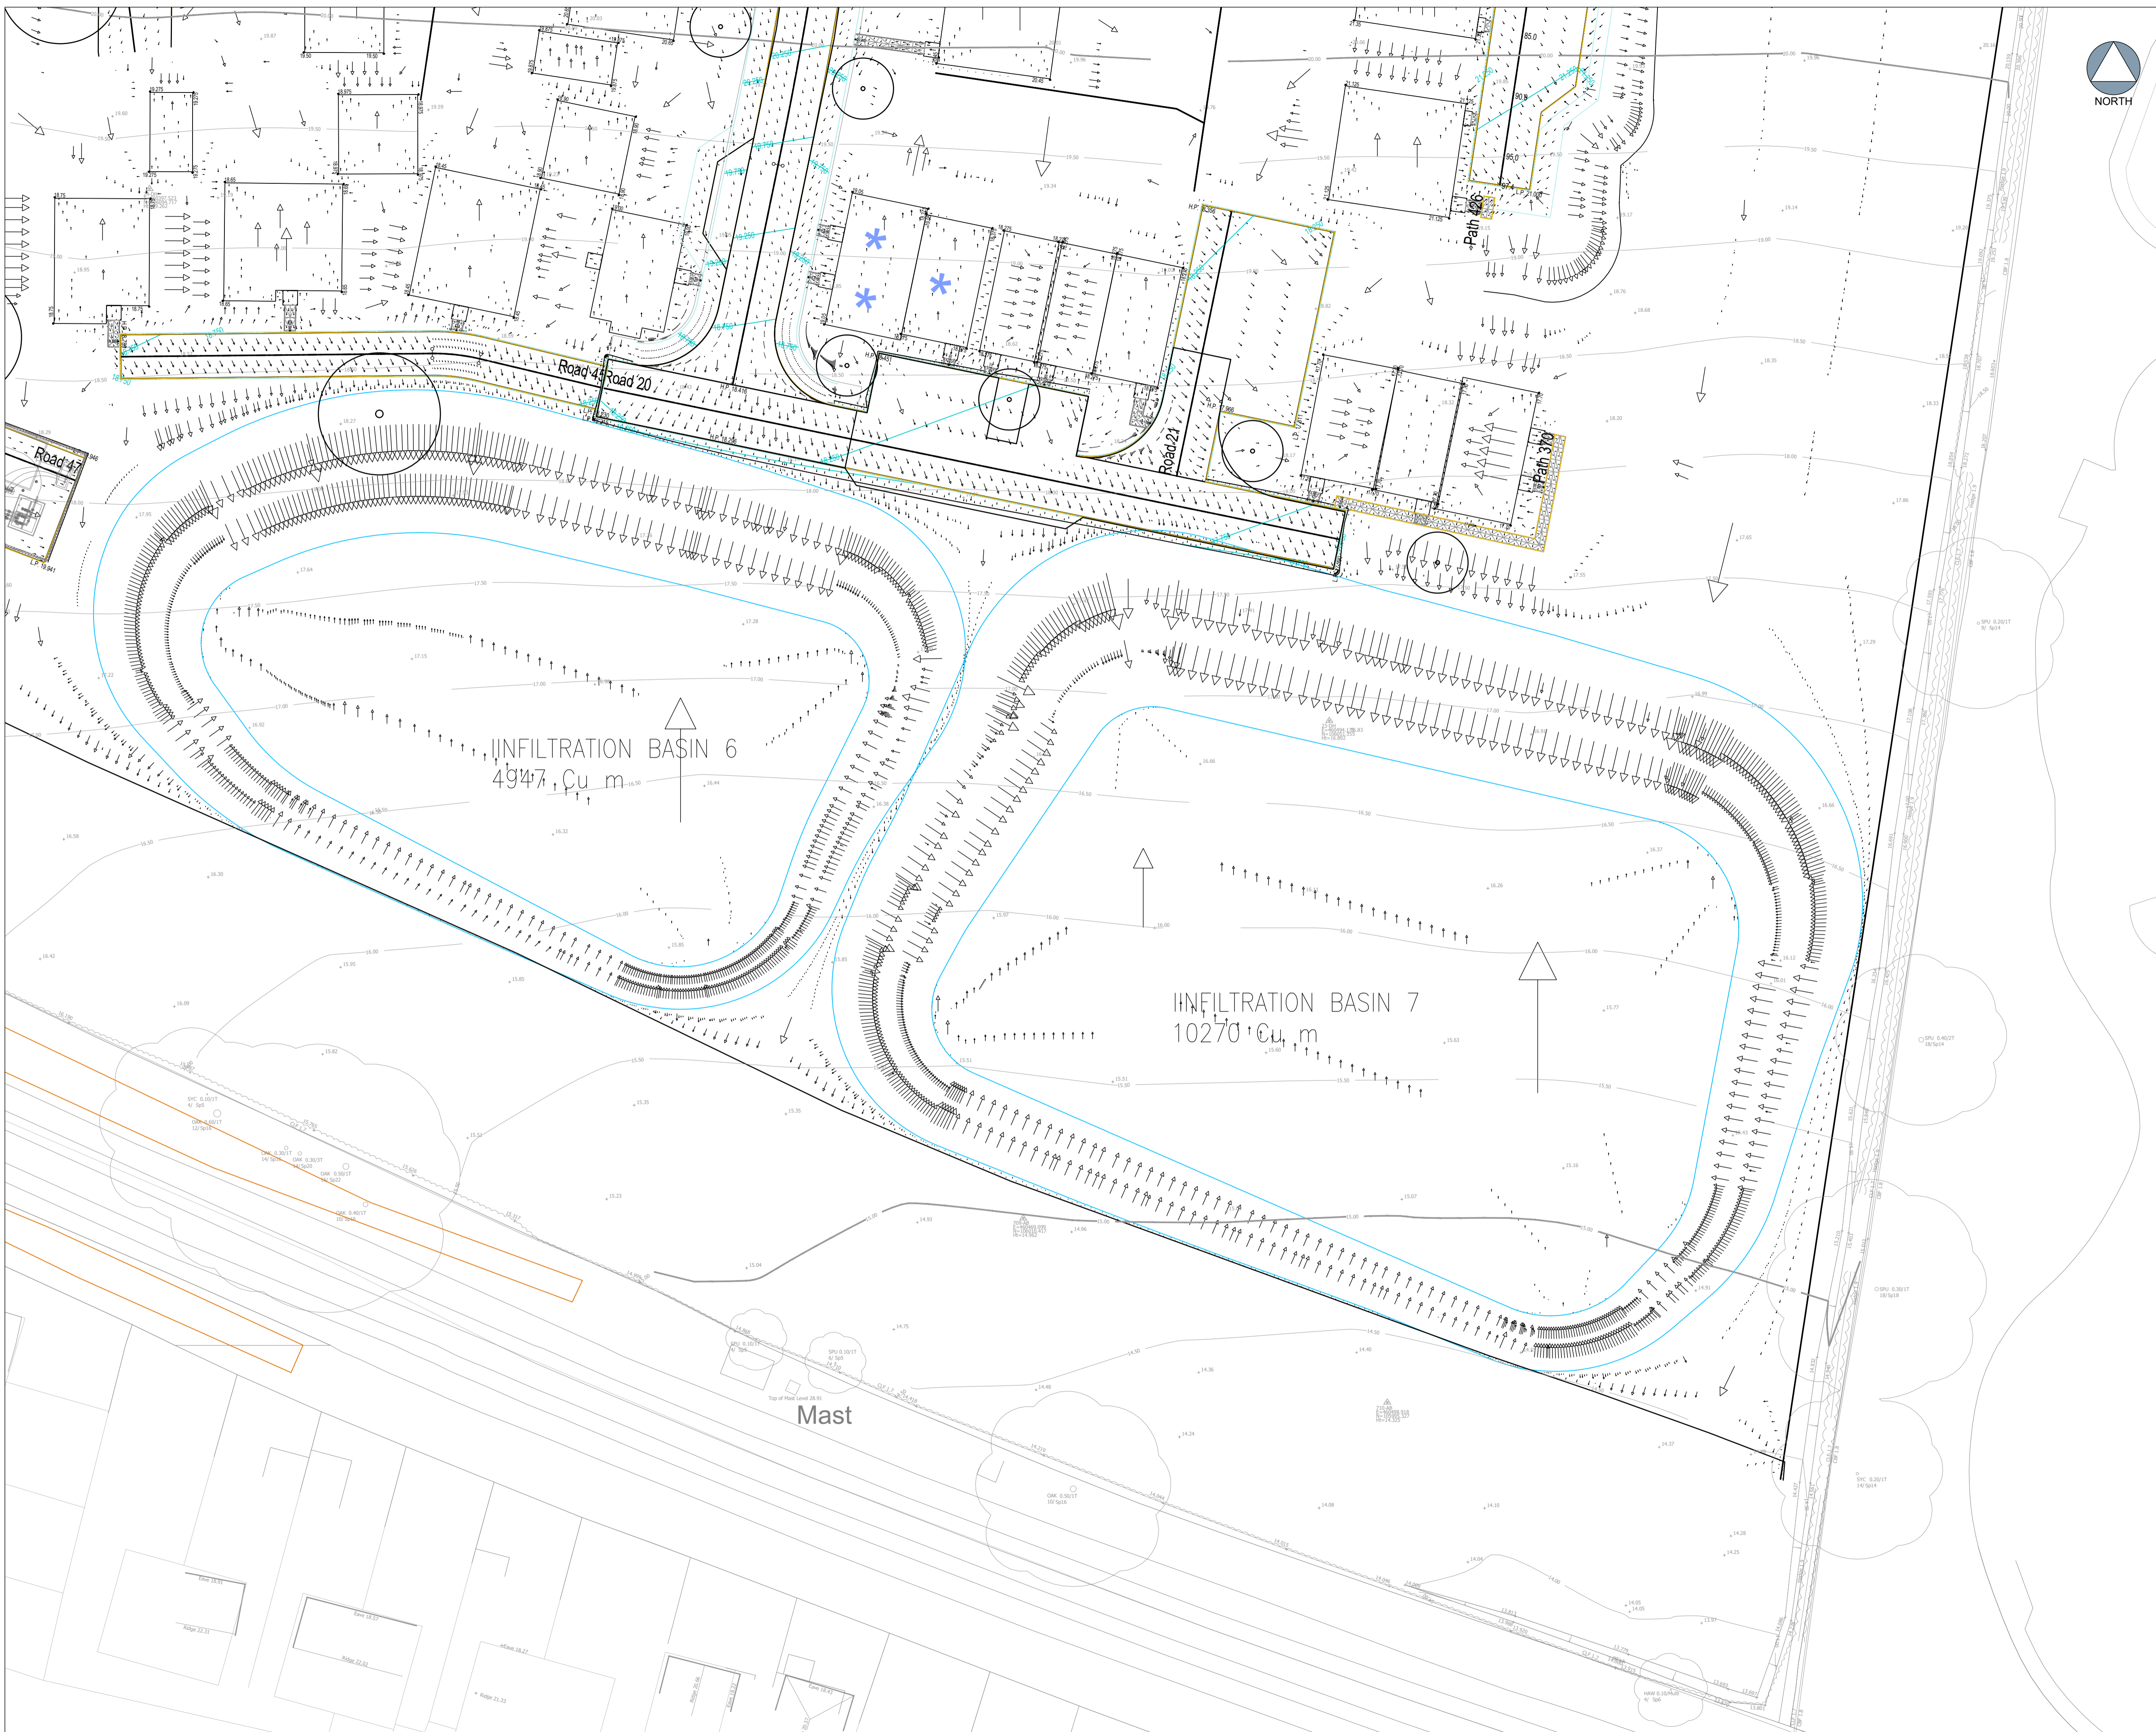

INFILTRATION BASIN 6
4947 Cu m

INFILTRATION BASIN 7
10270 Cu m

Mast

PRELIMINARY
DRAWING/DESIGN IS STILL 'IN DEVELOPMENT'
YOU ARE ADVISED TO MAKE DUE ALLOWANCE

Rev	Description	Date	By	Chkd
A	O/S PLAN ADDED, BASINS MODIFIED	21.06.21	RW	RW

pb paul basham associates
Paul Basham Associates Ltd
Lancaster Court, 8 Barnes Walls Road, Fareham, PO15 5TU
01489 668134
info@paulbashamassociates.com www.paulbashamassociates.com

Client
miller homes

Project Name DOWNEND ROAD FAREHAM			
Title PROPOSED FLOW ARROWS SHEET 14 OF 14			
Project Phase PRELIMINARY			
Checked By RW	Checked Date 17.05.2021	Drawn By OT	Drawn Date 17.05.2021
Client Drawing No.		Scale 1:250	(AT A1 SIZE)
PBA Drawing No. 091.5013.0614			Revision A