

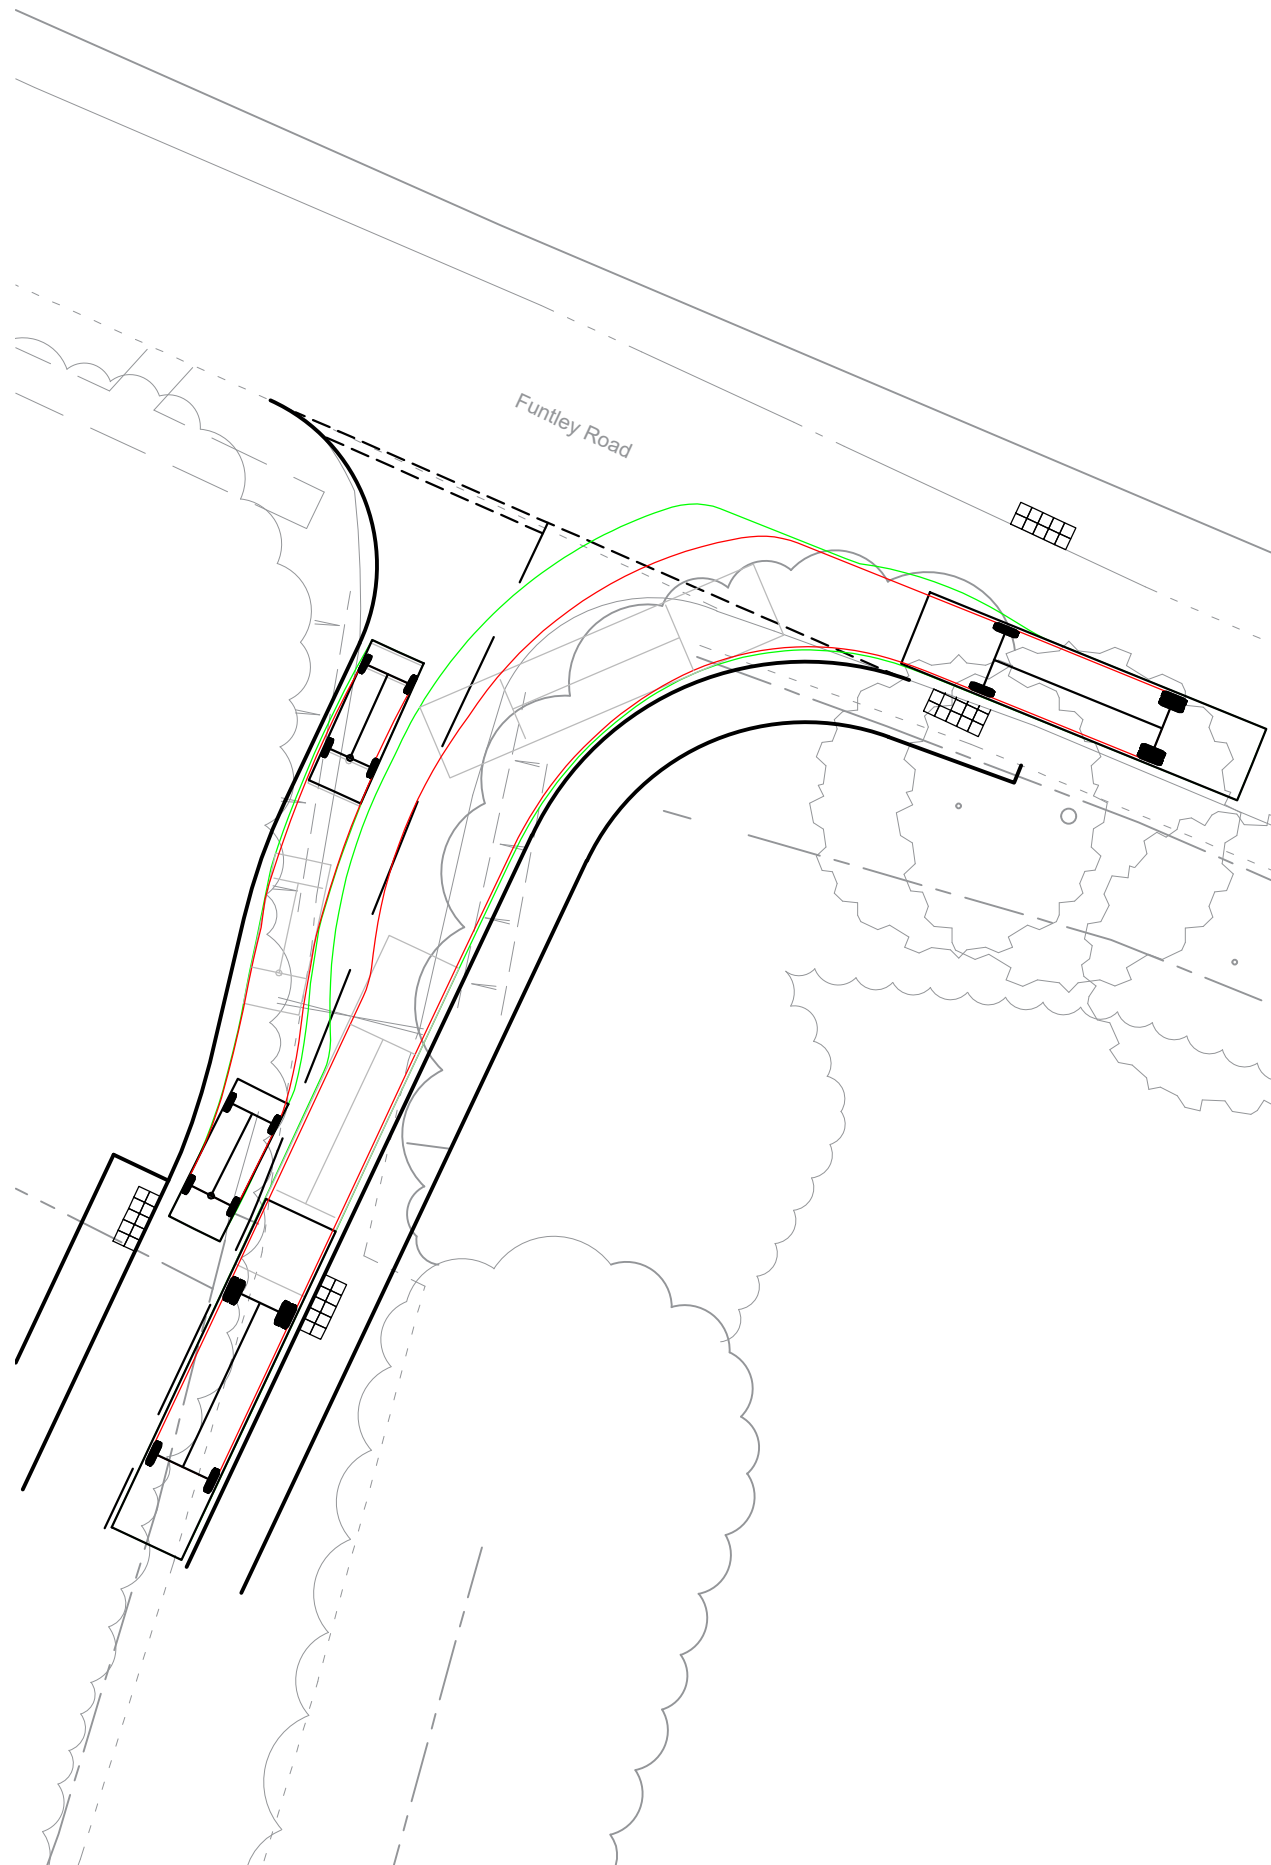


Entry Movement

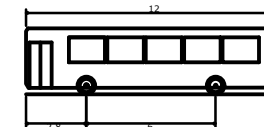

Exit Movement

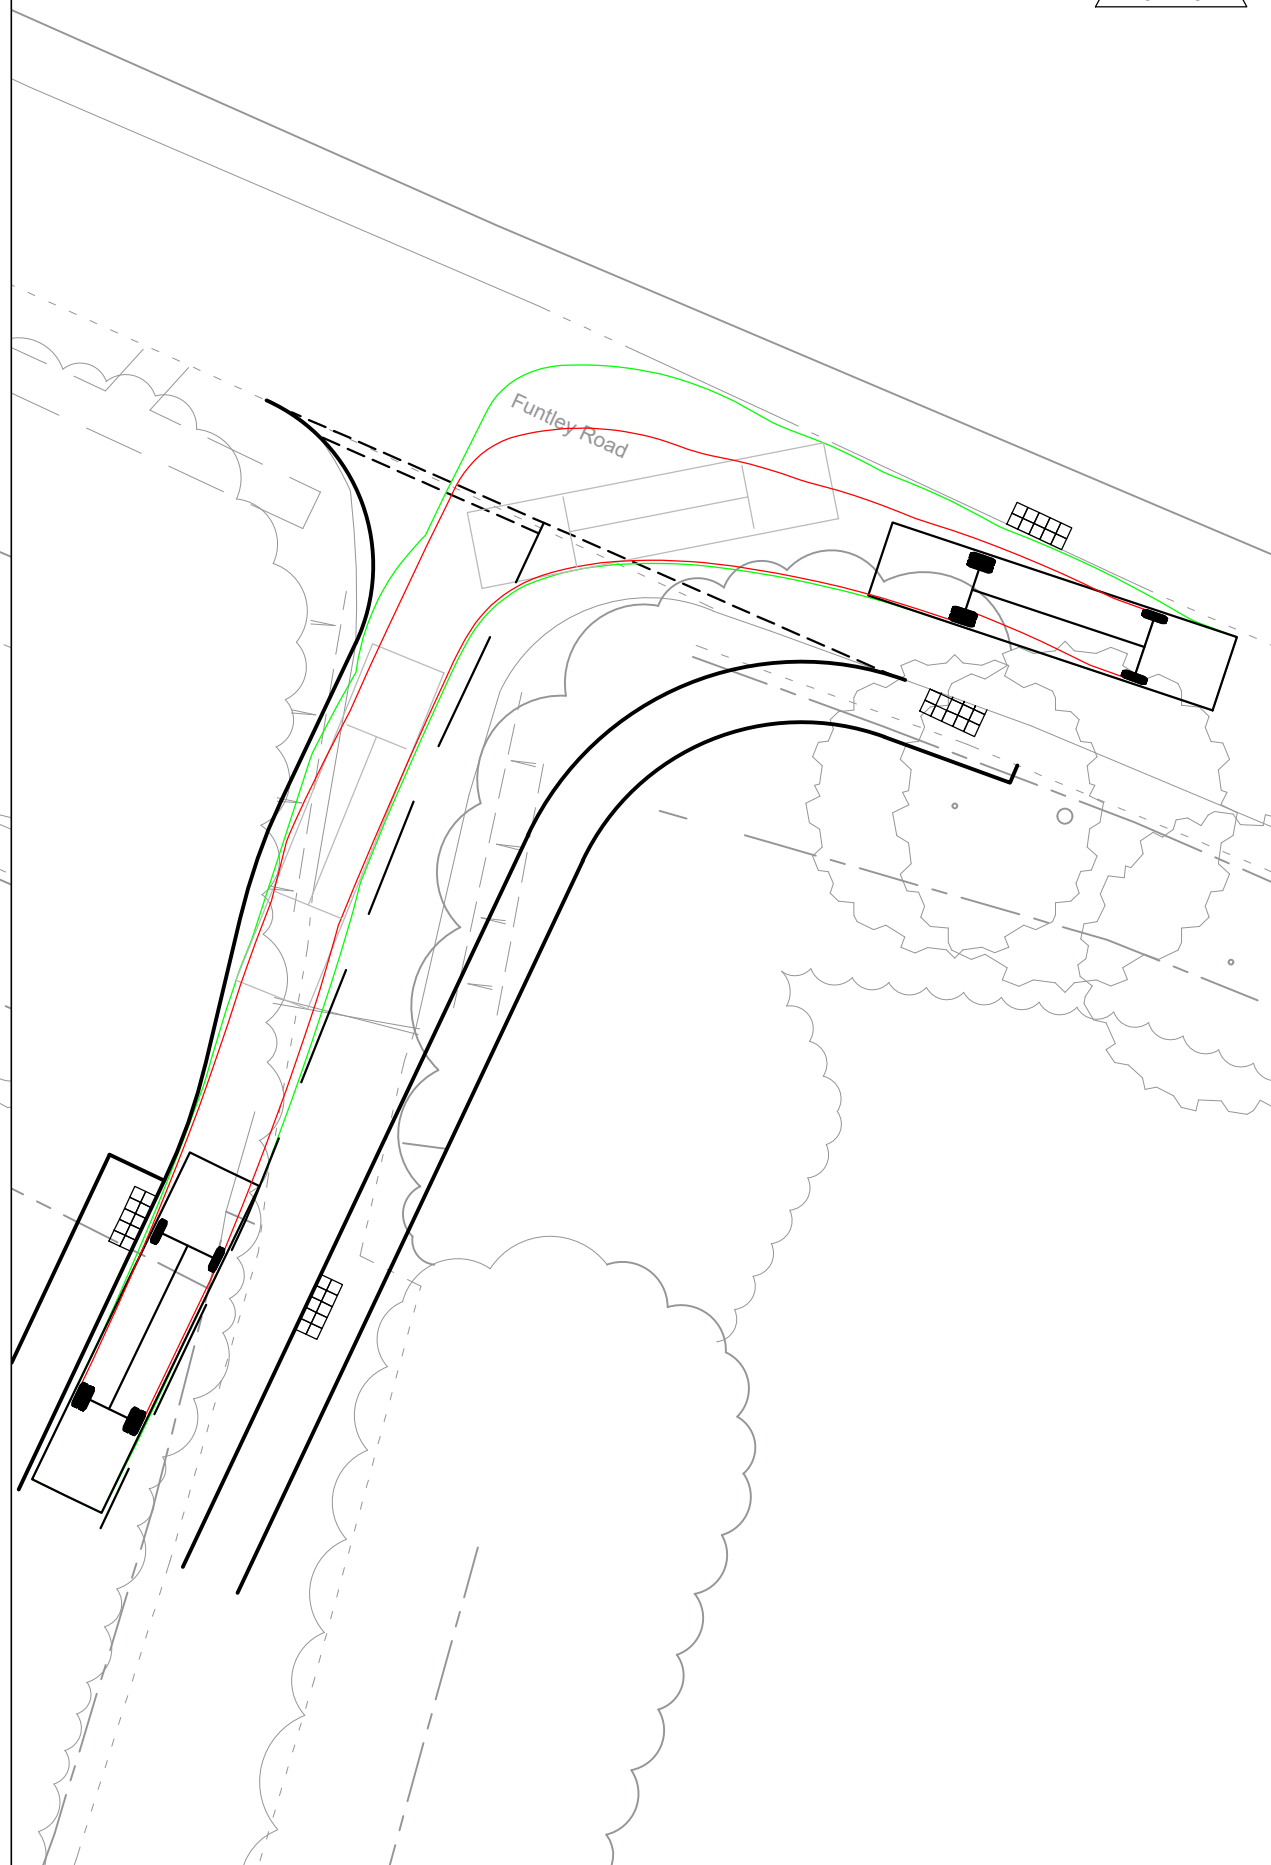

'Standard' Rigid Bus	12.000m
Overall Length	2.550m
Overall Width	3.069m
Overall Body Height	0.309m
Min Body Ground Clearance	2.350m
Track Width	4.00s
Lock to lock time	10.771m
Wall to Wall Turning Radius	



84 North Street
 Guildford
 Surrey
 GU1 4AU

Golden Cross House
 8 Duncannon Street
 London
 WC2N 4JF

T: 01483 531 300 T: 020 7031 8141

www.motion.co.uk

Project:
Land at Funtley Road, Funtley

Title:
**Swept Path Analysis
 Standard Rigid Bus**

Scale: 1:250 (@ A3)

Drawing: **1908016-TK03** Revision: **B**