


© Crown copyright and database rights 2018, Ordnance Survey 0100031673

Project
WELBORNE

Drawing Title
NEIGHBOURHOODS

Date	Scale	Drawn by	Check by
18-12-05	1:5000@A1	LJ	PC
Project No	Drawing No	Revision	Revision
60469153	N/A		A.0

AECOM
 AECOM
 Aldgate Tower, 2 Leman Street
 London, E1 8FA
 +44 (0) 207 061 7000 tel
 www.aecom.com

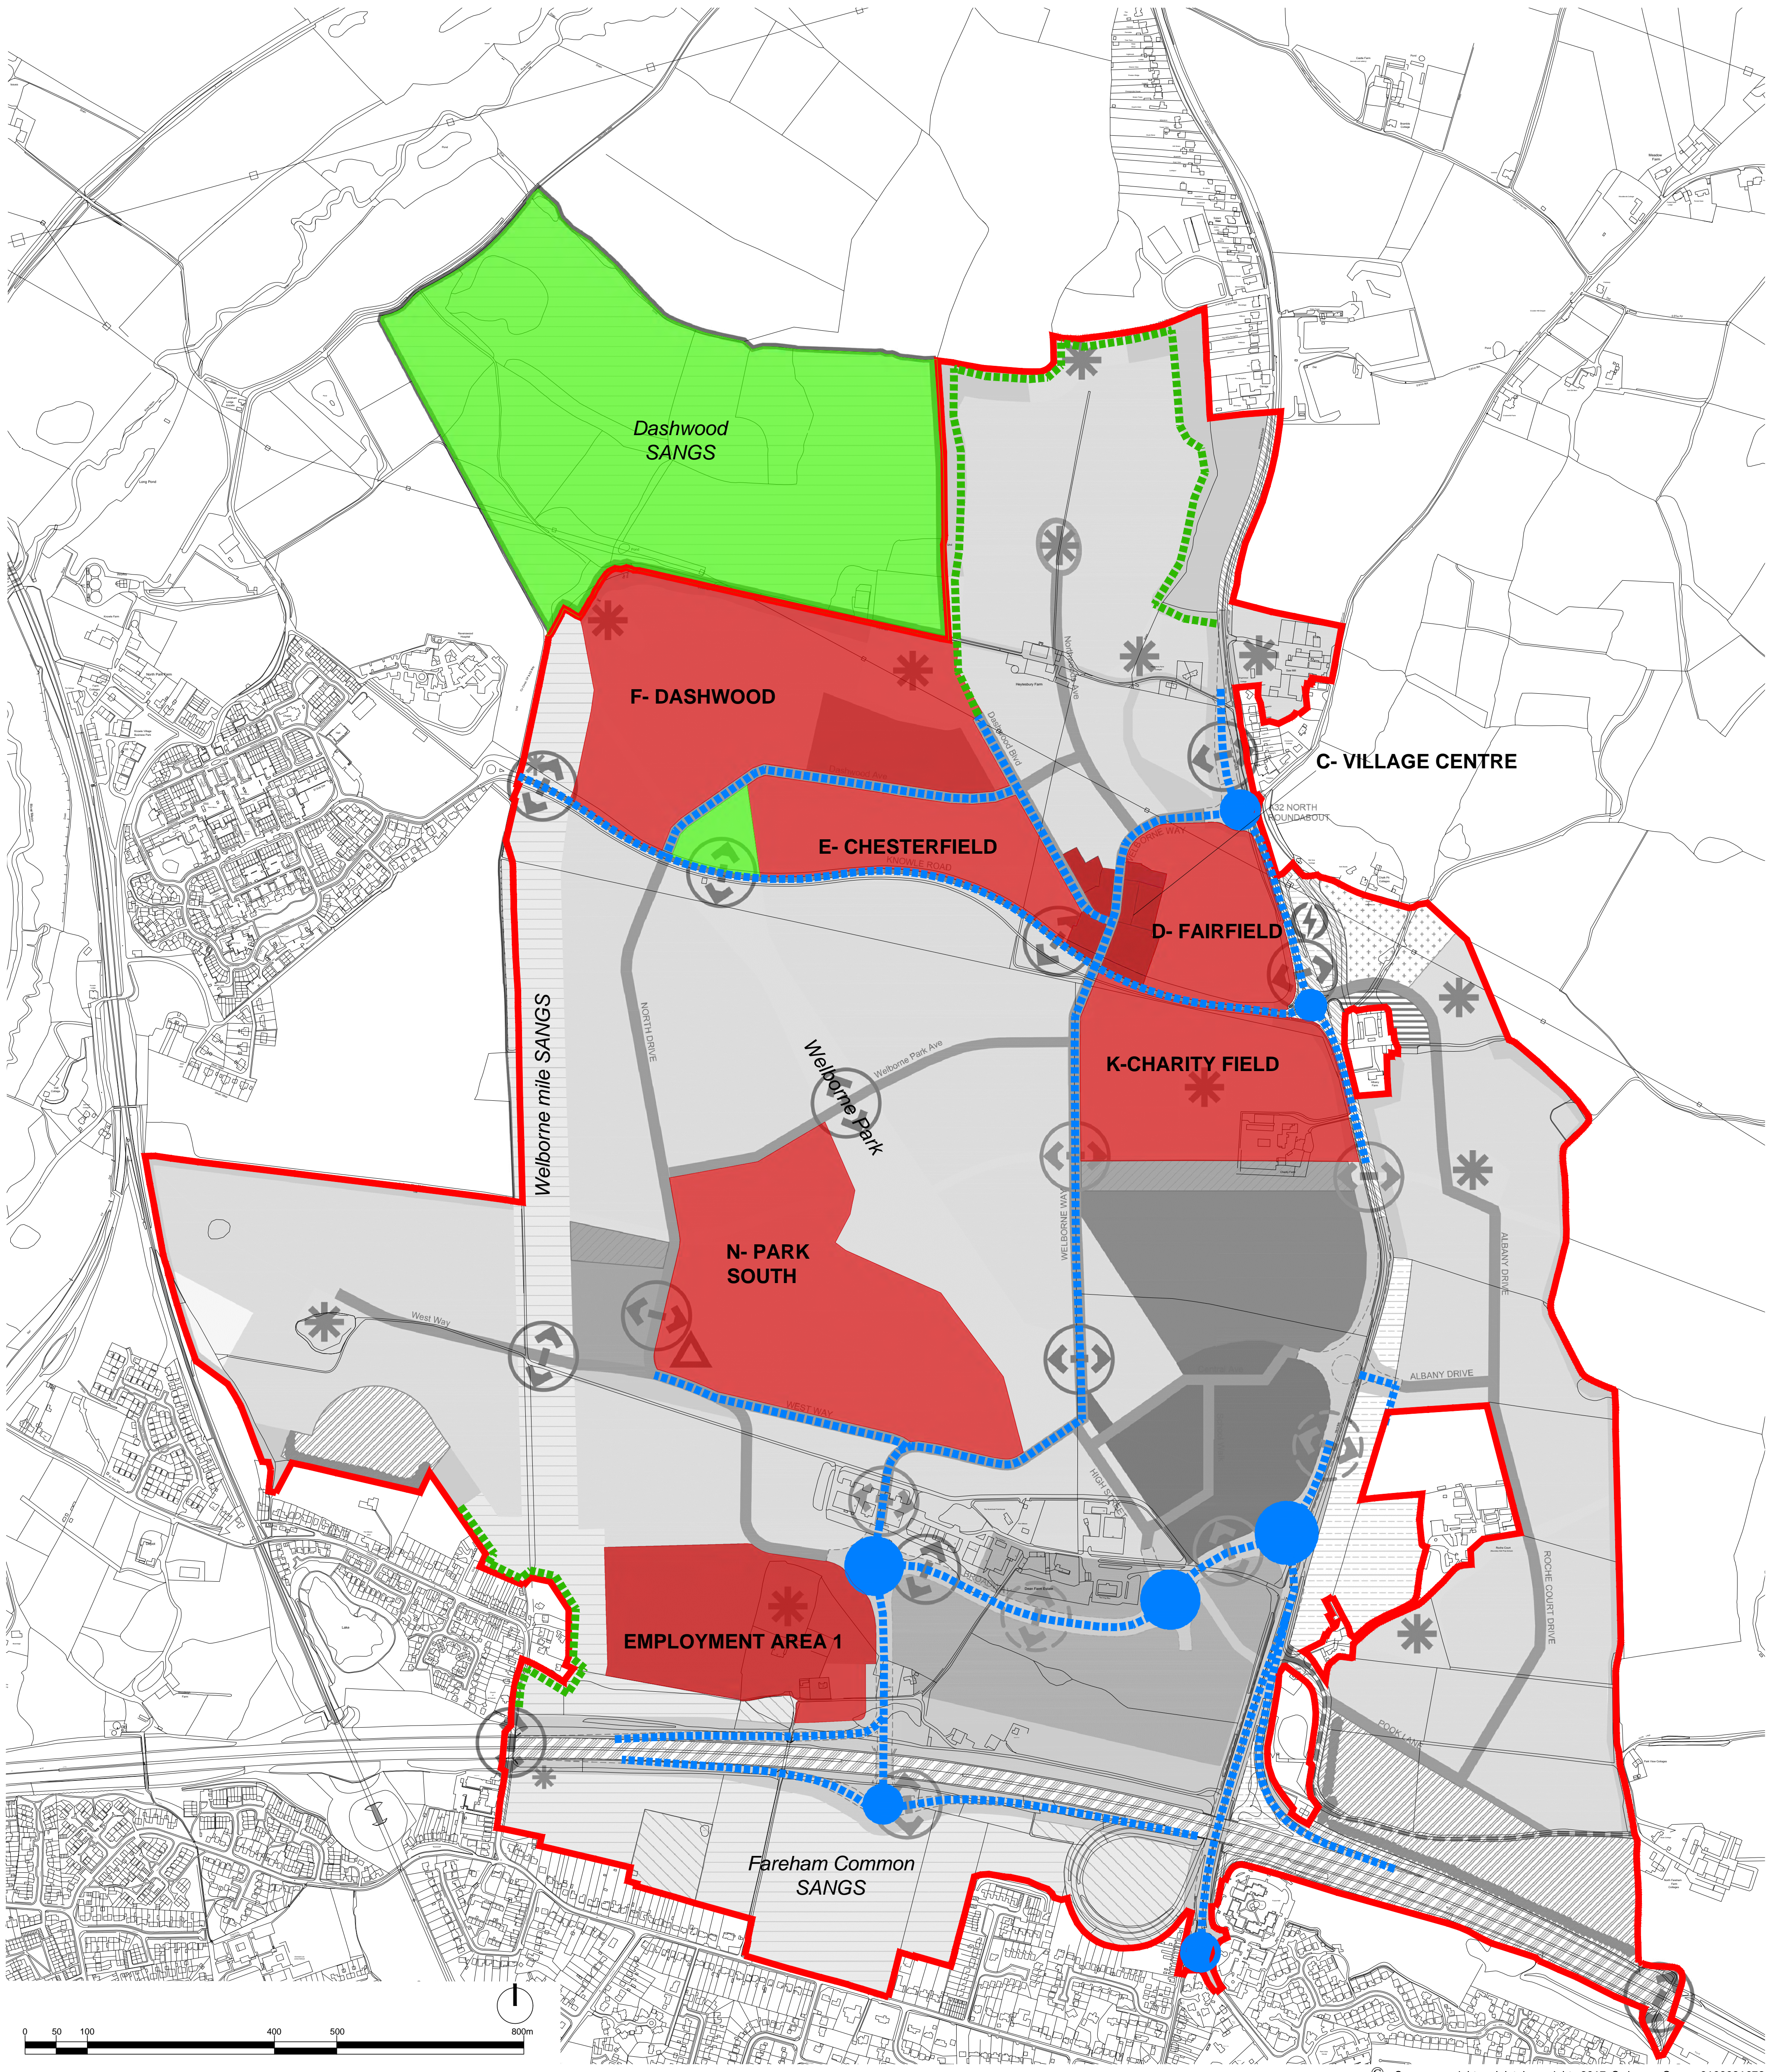

© Crown copyright and database rights 2017, Ordnance Survey 0100031673

- Application Site Boundary
- Land in control of applicant but not included in the planning application
- Existing woodland and footpath to be retained

- INFRASTRUCTURE UNDER CONSTRUCTION
- INFRASTRUCTURE COMPLETE
- MAIN JUNCTION UNDER CONSTRUCTION
- MAIN JUNCTION COMPLETE
- UNDER CONSTRUCTION
- COMPLETE
- PUBLIC OPEN SPACE & GREEN INFRASTRUCTURE
- ADVANCED PLANTING


SEQUENCE 1: 31/MAR/2019 - 31/MAR/2024 - 690 OCCUPATIONS

Project
WELBORNE

Drawing Title
**SEQUENCING DIAGRAM
SEQUENCE 1 DEC 18 REVISION**

Date 18-12-05	Scale 1:5000@A1	Drawn by LJ	Check by PC
Project No 60469153	Drawing No SEQUENCING PLAN 001	Revision A.0	



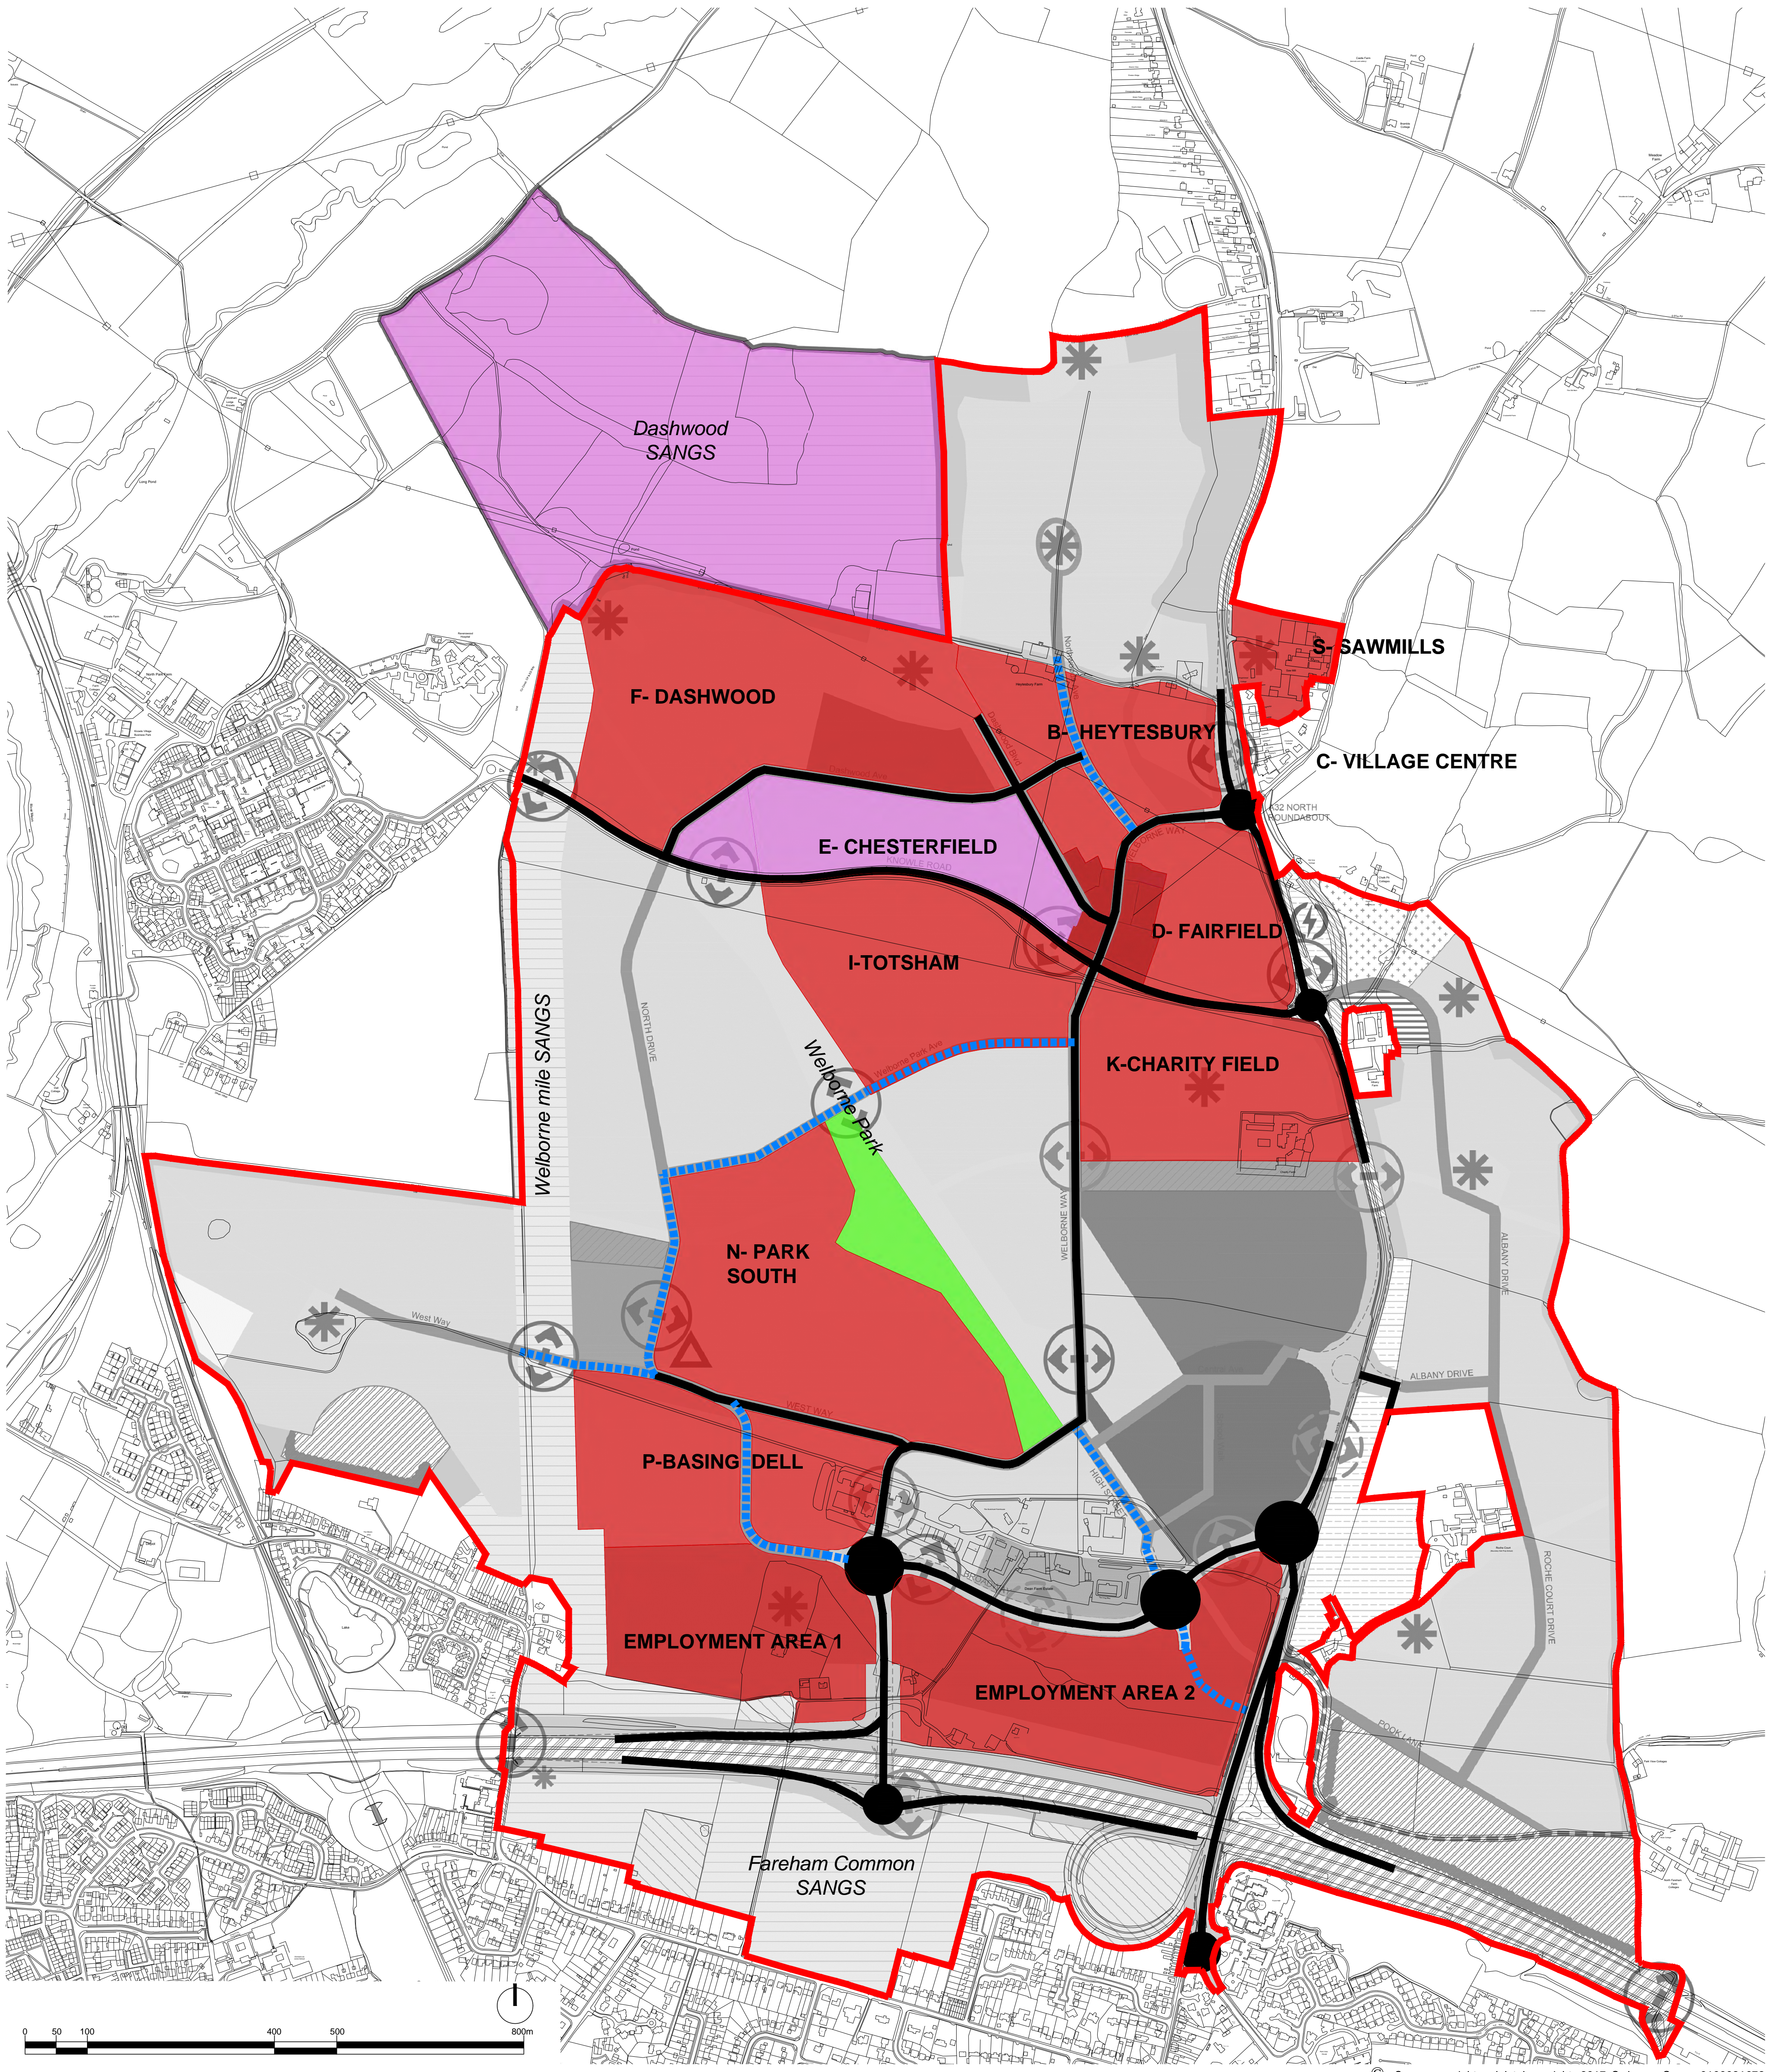

© Crown copyright and database rights 2017, Ordnance Survey 0100031673

- Application Site Boundary
- Land in control of applicant but not included in the planning application
- Existing woodland and footpath to be retained

- INFRASTRUCTURE UNDER CONSTRUCTION
- INFRASTRUCTURE COMPLETE
- MAIN JUNCTION UNDER CONSTRUCTION
- MAIN JUNCTION COMPLETE
- UNDER CONSTRUCTION
- COMPLETE
- PUBLIC OPEN SPACE & GREEN INFRASTRUCTURE
- ADVANCED PLANTING



SEQUENCE 1: 31/MAR/2019 - 31/MAR/2024 - 690 OCCUPATIONS
 SEQUENCE 2: 01/ABR/2024 - 31/MAR/2029 - 2,110 OCCUPATIONS

Project
WELBORNE

Drawing Title
**SEQUENCING DIAGRAM
SEQUENCE 2 DEC 18 REVISION**

Date 18-12-05	Scale 1:5000@A1	Drawn by LJ	Check by PC
Project No 60469153	Drawing No SEQUENCING PLAN 002	Revision A.0	



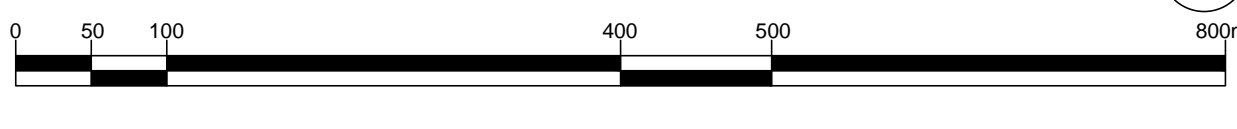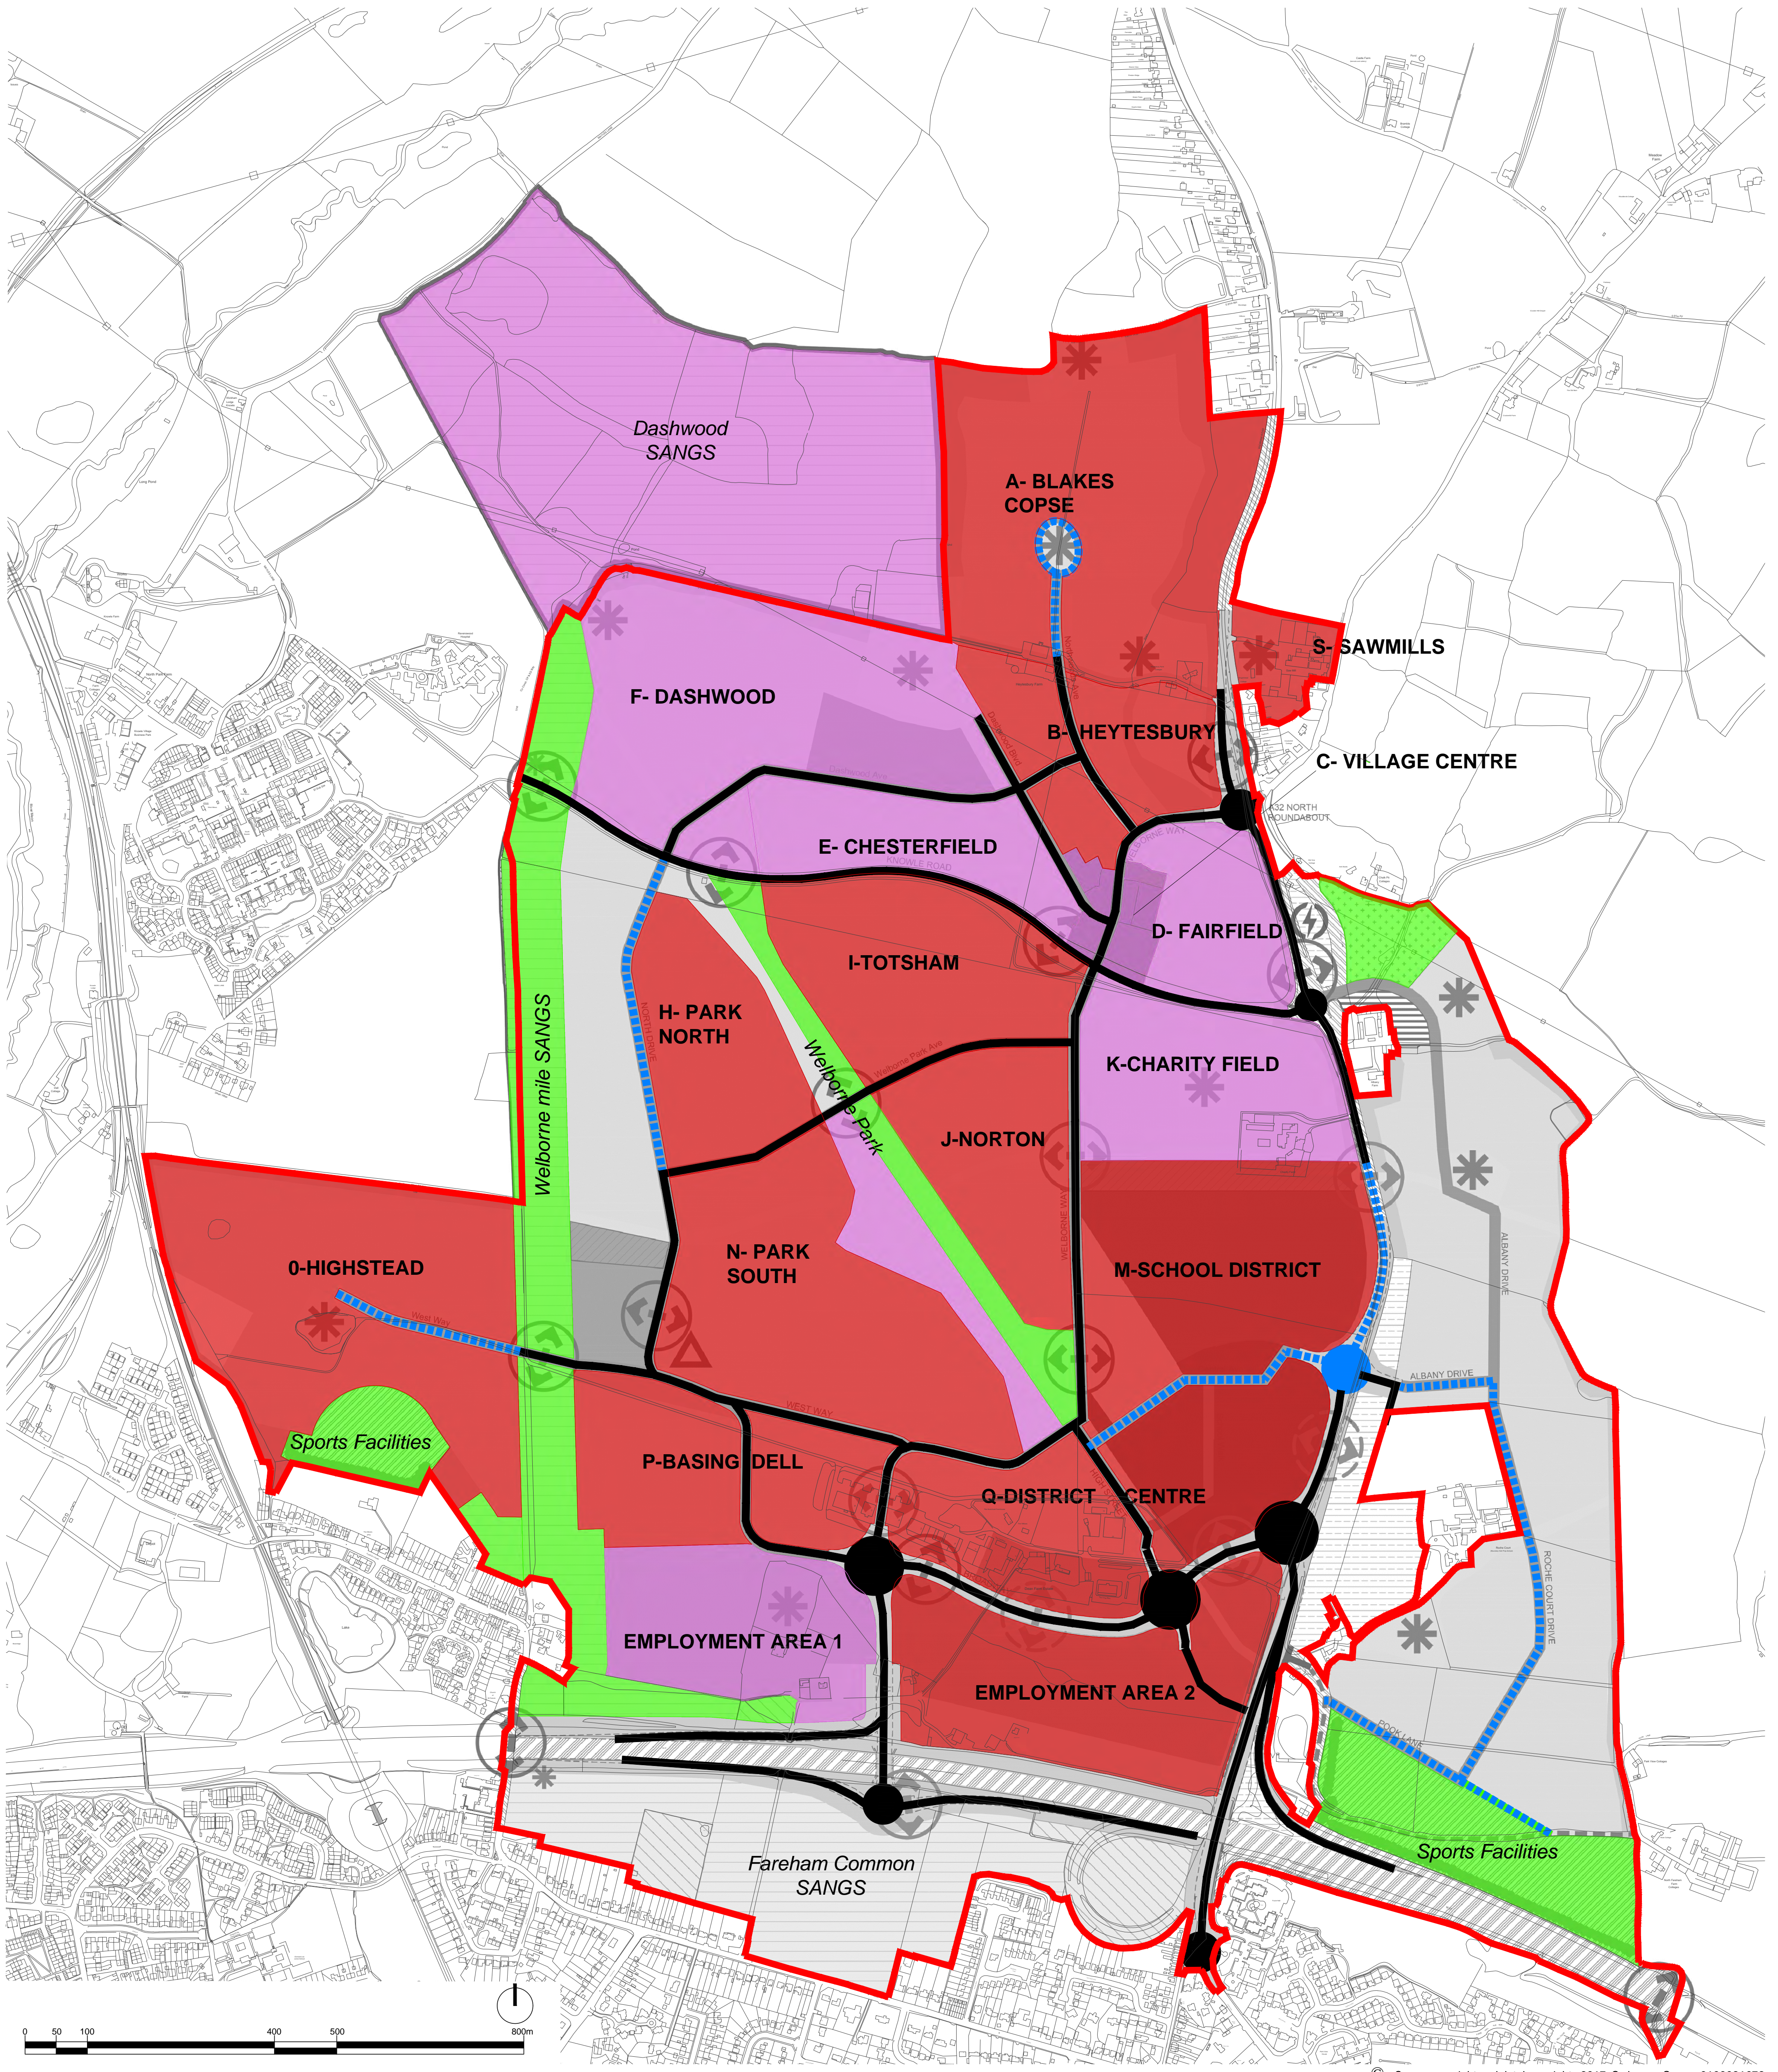

© Crown copyright and database rights 2017, Ordnance Survey 0100031673

- Application Site Boundary
- Land in control of applicant but not included in the planning application
- Existing woodland and footpath to be retained

- INFRASTRUCTURE UNDER CONSTRUCTION
- INFRASTRUCTURE COMPLETE
- MAIN JUNCTION UNDER CONSTRUCTION
- MAIN JUNCTION COMPLETE
- UNDER CONSTRUCTION
- COMPLETE
- PUBLIC OPEN SPACE & GREEN INFRASTRUCTURE
- ADVANCED PLANTING



SEQUENCE 1: 31/MAR/2019 - 31/MAR/2024 - 690 OCCUPATIONS
 SEQUENCE 2: 01/ABR/2024 - 31/MAR/2029 - 2,110 OCCUPATIONS
 SEQUENCE 3: 01/ABR/2029 - 31/MAR/2034 - 3,660 OCCUPATIONS

Project
WELBORNE

Drawing Title
SEQUENCING DIAGRAM
SEQUENCE 3 DEC 18 REVISION

Date	Scale	Drawn by	Check by
18-12-05	1:5000@A1	LJ	PC
Project No	Drawing No	Revision	
60469153	SEQUENCING PLAN 003	A.0	



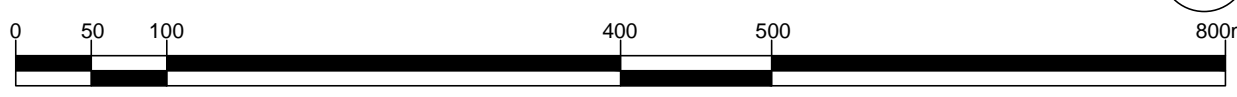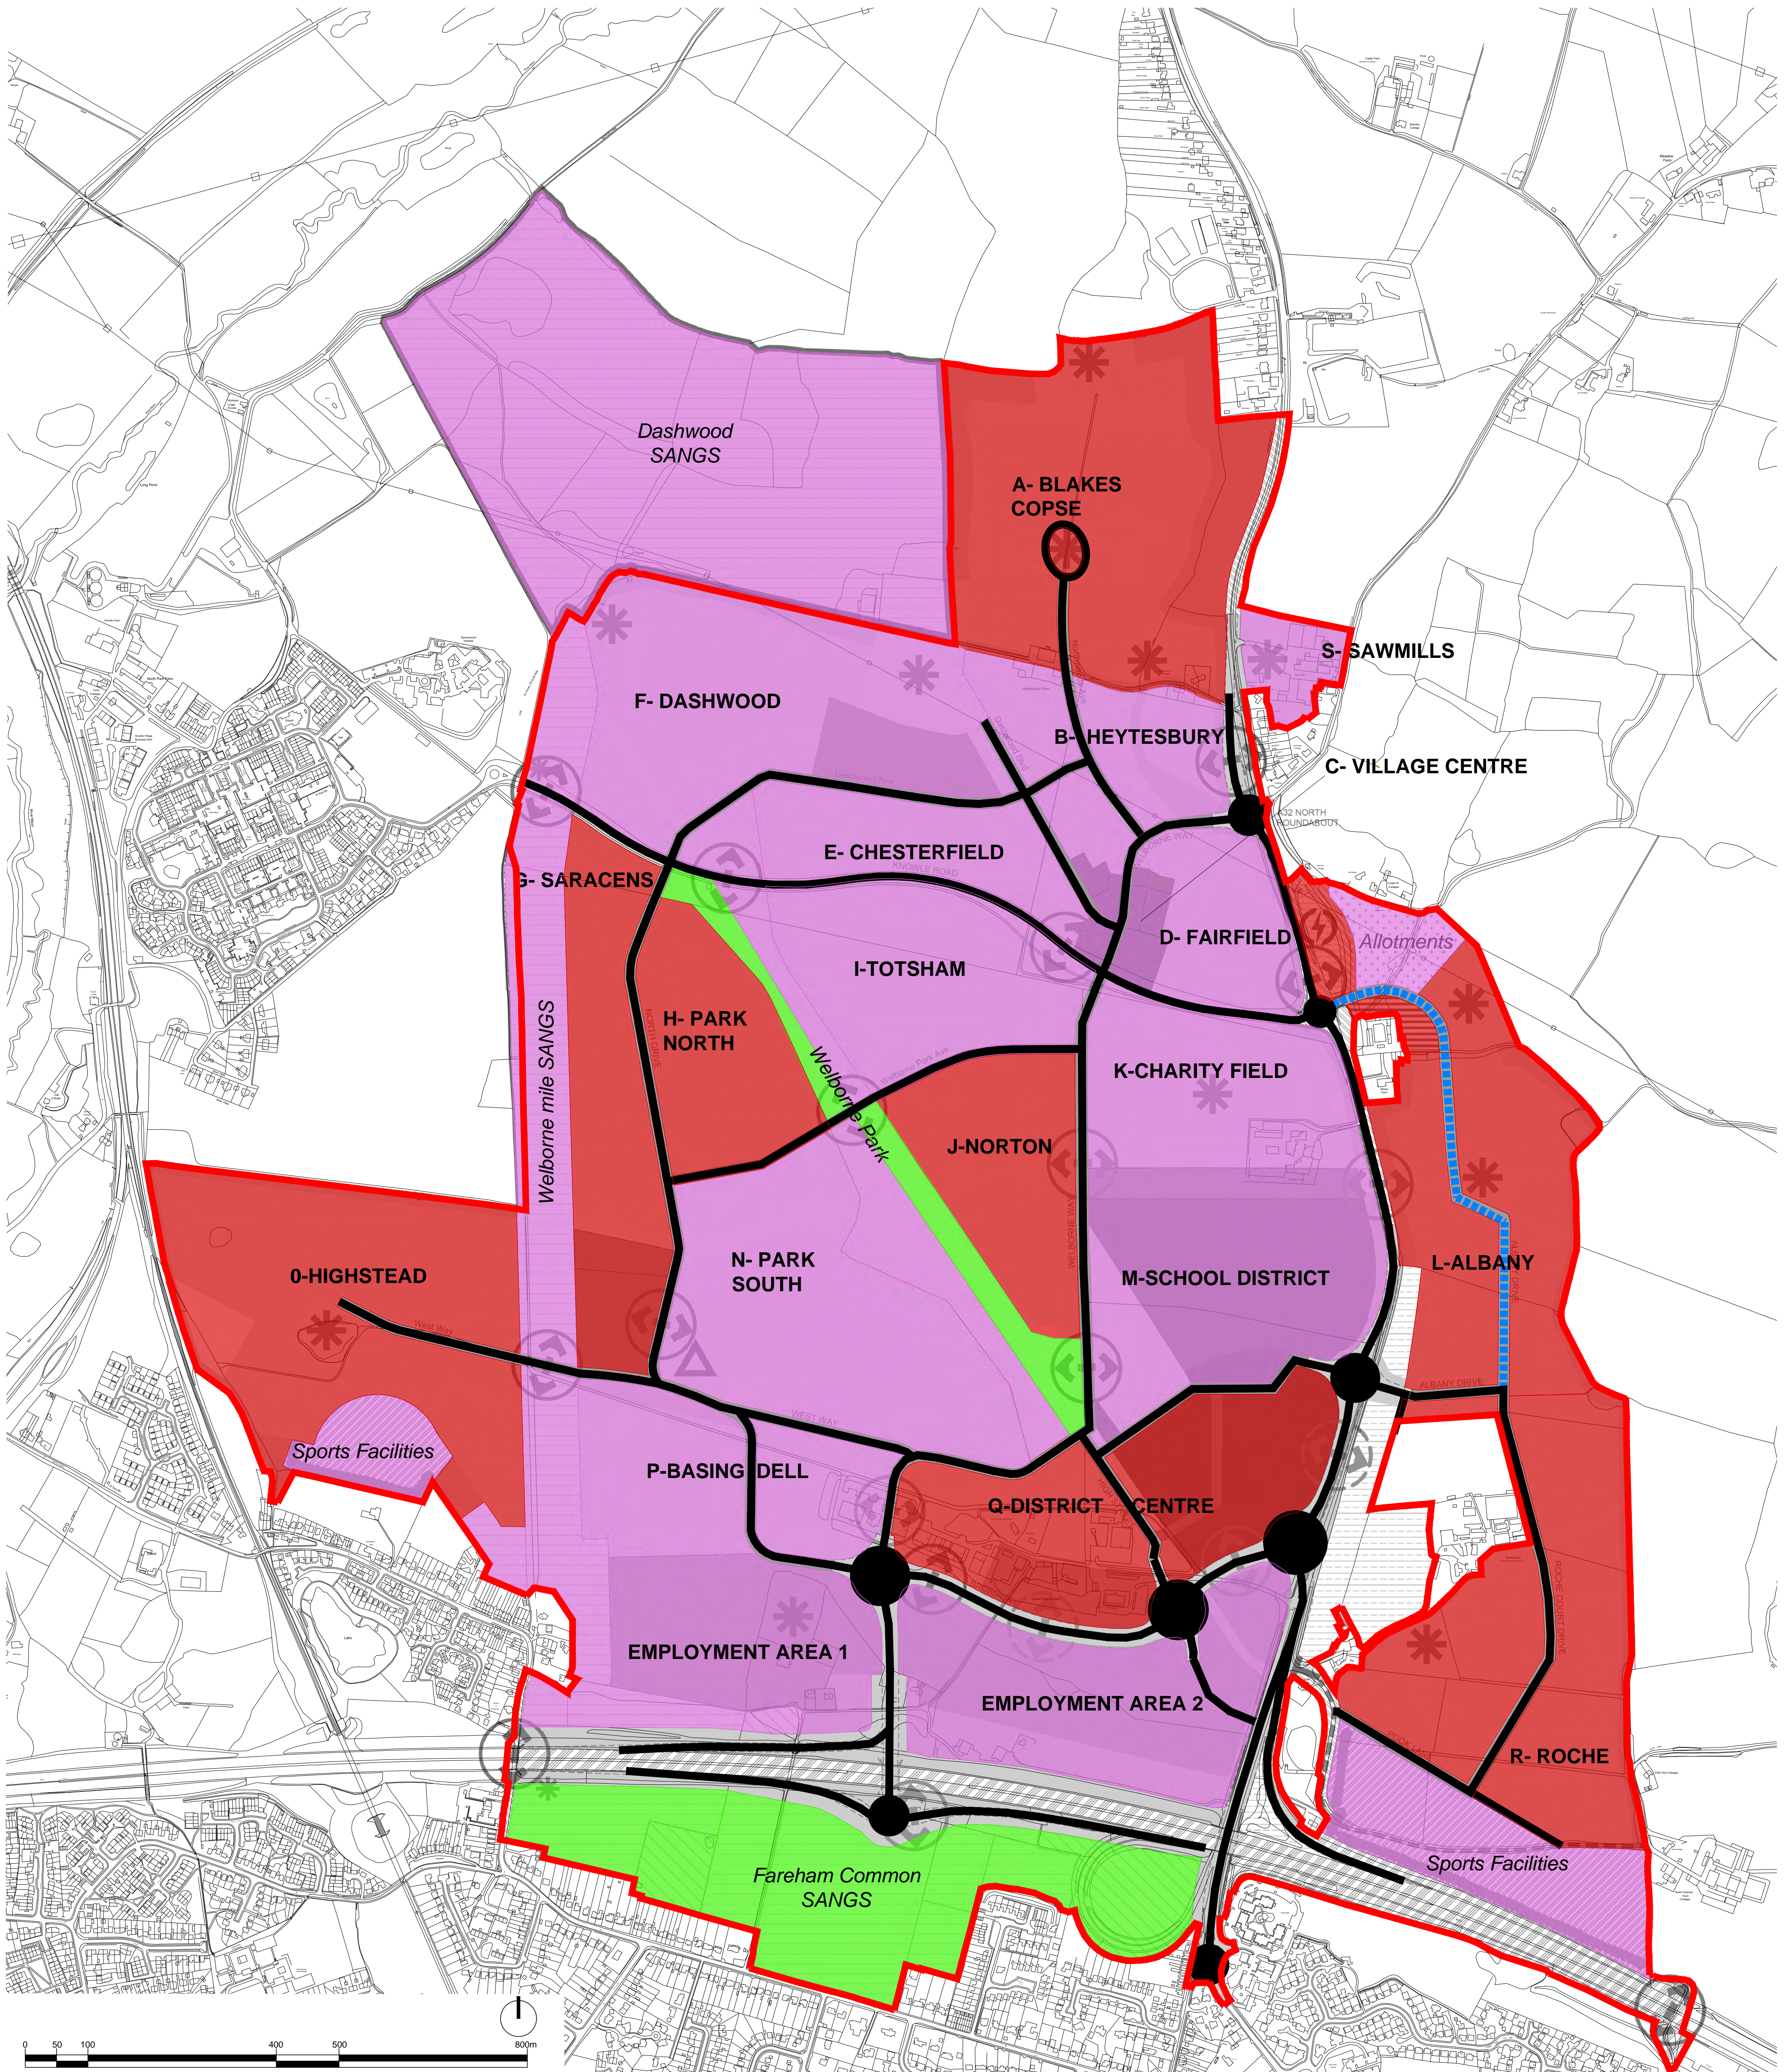


© Crown copyright and database rights 2017, Ordnance Survey 0100031673

- Application Site Boundary
- Land in control of applicant but not included in the planning application
- Existing woodland and footpath to be retained

- INFRASTRUCTURE UNDER CONSTRUCTION
- INFRASTRUCTURE COMPLETE
- MAIN JUNCTION UNDER CONSTRUCTION
- MAIN JUNCTION COMPLETE
- UNDER CONSTRUCTION
- COMPLETE
- PUBLIC OPEN SPACE & GREEN INFRASTRUCTURE
- ADVANCED PLANTING

SEQUENCE 1: 31/MAR/2019 - 31/MAR/2024 - 690 OCCUPATIONS
 SEQUENCE 2: 01/ABR/2024 - 31/MAR/2029 - 2,110 OCCUPATIONS
 SEQUENCE 3: 01/ABR/2029 - 31/MAR/2034 - 3,660 OCCUPATIONS
 SEQUENCE 4: 01/ABR/2034 - 31/MAR/2039 - 5,160 OCCUPATIONS

Project
WELBORNE
 Drawing Title
SEQUENCING DIAGRAM
SEQUENCE 4 DEC 18 REVISION
 Date: 18-12-05 Scale: 1:5000@A1 Drawn by: LJ Check by: PC
 Project No: 60469153 Drawing No: SEQUENCING PLAN 004 Revision: A.0

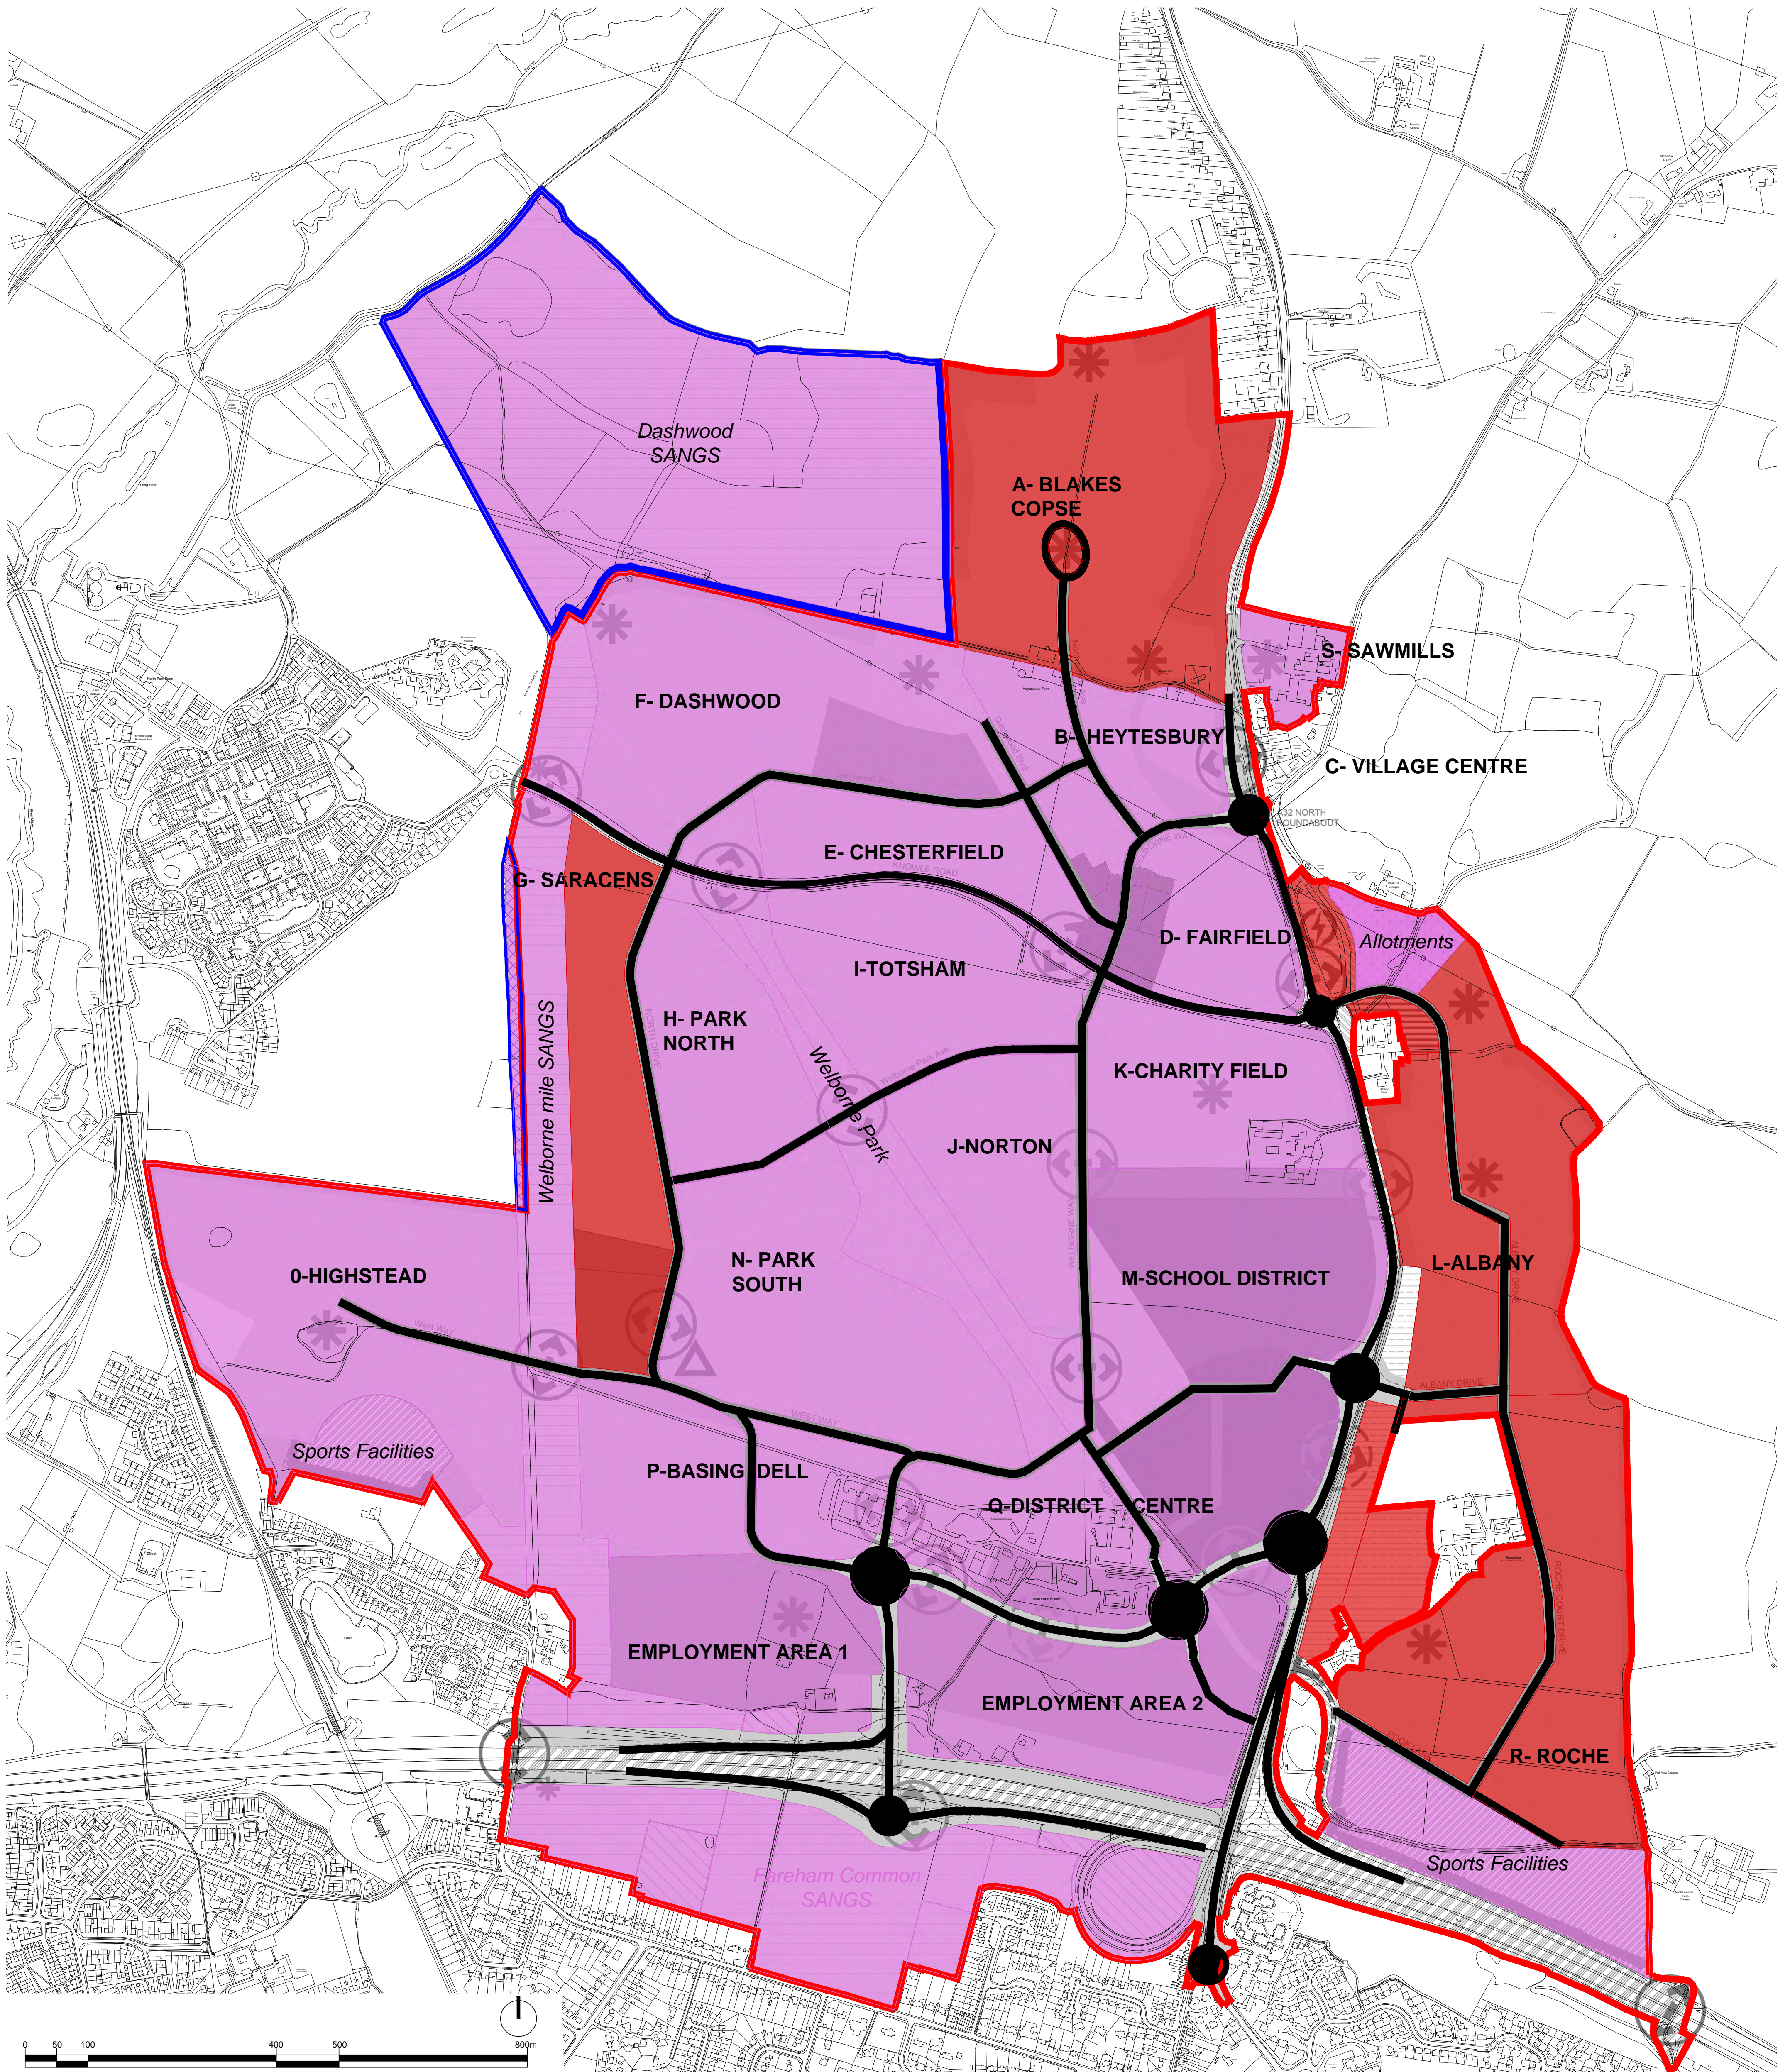

© Crown copyright and database rights 2017, Ordnance Survey 0100031673

- Application Site Boundary
- Land in control of applicant but not included in the planning application
- Existing woodland and footpath to be retained

- INFRASTRUCTURE UNDER CONSTRUCTION
- INFRASTRUCTURE COMPLETE
- MAIN JUNCTION UNDER CONSTRUCTION
- MAIN JUNCTION COMPLETE
- UNDER CONSTRUCTION
- COMPLETE
- PUBLIC OPEN SPACE & GREEN INFRASTRUCTURE
- ADVANCED PLANTING

SEQUENCE 1: 31/MAR/2019 - 31/MAR/2024 - 690 OCCUPATIONS
 SEQUENCE 2: 01/ABR/2024 - 31/MAR/2029 - 2,110 OCCUPATIONS
 SEQUENCE 3: 01/ABR/2029 - 31/MAR/2034 - 3,660 OCCUPATIONS
 SEQUENCE 4: 01/ABR/2034 - 31/MAR/2039 - 5,160 OCCUPATIONS
 SEQUENCE 5: 01/ABR/2039 - 31/MAR/2042 - 6,000 OCCUPATIONS

Project
WELBORNE
 Drawing Title
SEQUENCING DIAGRAM
SEQUENCE 5 DEC 18 REVISION
 Date: 18-12-05 Scale: 1:5000@A1 Drawn by: LJ Check by: PC
 Project No: 60469153 Drawing No: SEQUENCING PLAN 005 Revision: A.0