


T:\Projects\10000 Series\Project Numbers\103331818 Newgate Lane, Fareham\Tech\Acad\Transport Drawings\Working Drawings\GA\ITB10353-GA-032.dwg

REPRODUCED FROM THE ORDNANCE SURVEY  
 MAP WITH THE PERMISSION OF THE  
 CONTROLLER OF HER MAJESTY'S STATIONERY  
 OFFICE. LICENCE No. 100044286.  
 © CROWN COPYRIGHT RESERVED.

DRAWING ISSUED FOR FEASIBILITY CONSIDERATION AND PLANNING PURPOSES ONLY.  
 DRAWING NOT TO BE USED FOR CONSTRUCTION. I-TRANSPORT LLP ACCEPT NO RESPONSIBILITY  
 FOR ERRORS MADE BY OTHERS IN SCALING FROM THIS DRAWING. MEASUREMENTS SHOULD BE  
 TAKEN FROM FIGURED DIMENSIONS ONLY. CDM REQUIREMENTS CONSIDERED AT FEASIBILITY  
 STAGE ONLY. FURTHER CONSIDERATION REQUIRED BY DETAILED DESIGN TEAM.

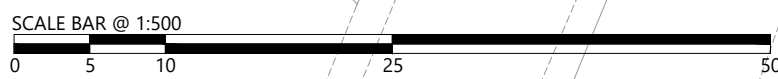

**KEY:**  
 --- HIGHWAY BOUNDARY EXTENTS  
 (BASED ON OS MAPPING)




The Square, Basing View, Basingstoke, Hampshire, RG21 4EB  
 Tel: 01256 637940  
 www.i-transport.co.uk


REV		DATE	BY	DESCRIPTION	CHK	APD	TITLE:	FOOTWAY/CYCLEWAY PROPOSALS ONTO TUKES AVENUE				
STATUS:							PROJECT:	CLIENT:		DRAWN:	CHECKED:	APPROVED:
FOR INFORMATION							LAND EAST OF NEWGATE LANE, FAREHAM	MILLER HOMES AND BARGATE HOMES		MC	MC	TW
										PROJECT No:	SCALE @ A3:	DATE:
										ITB10353	1:500	10.01.22
										DRAWING No:	REV:	
										ITB10353-GA-032	-	

Fareham And Gosport Family Centre

Woodco Primary Sch

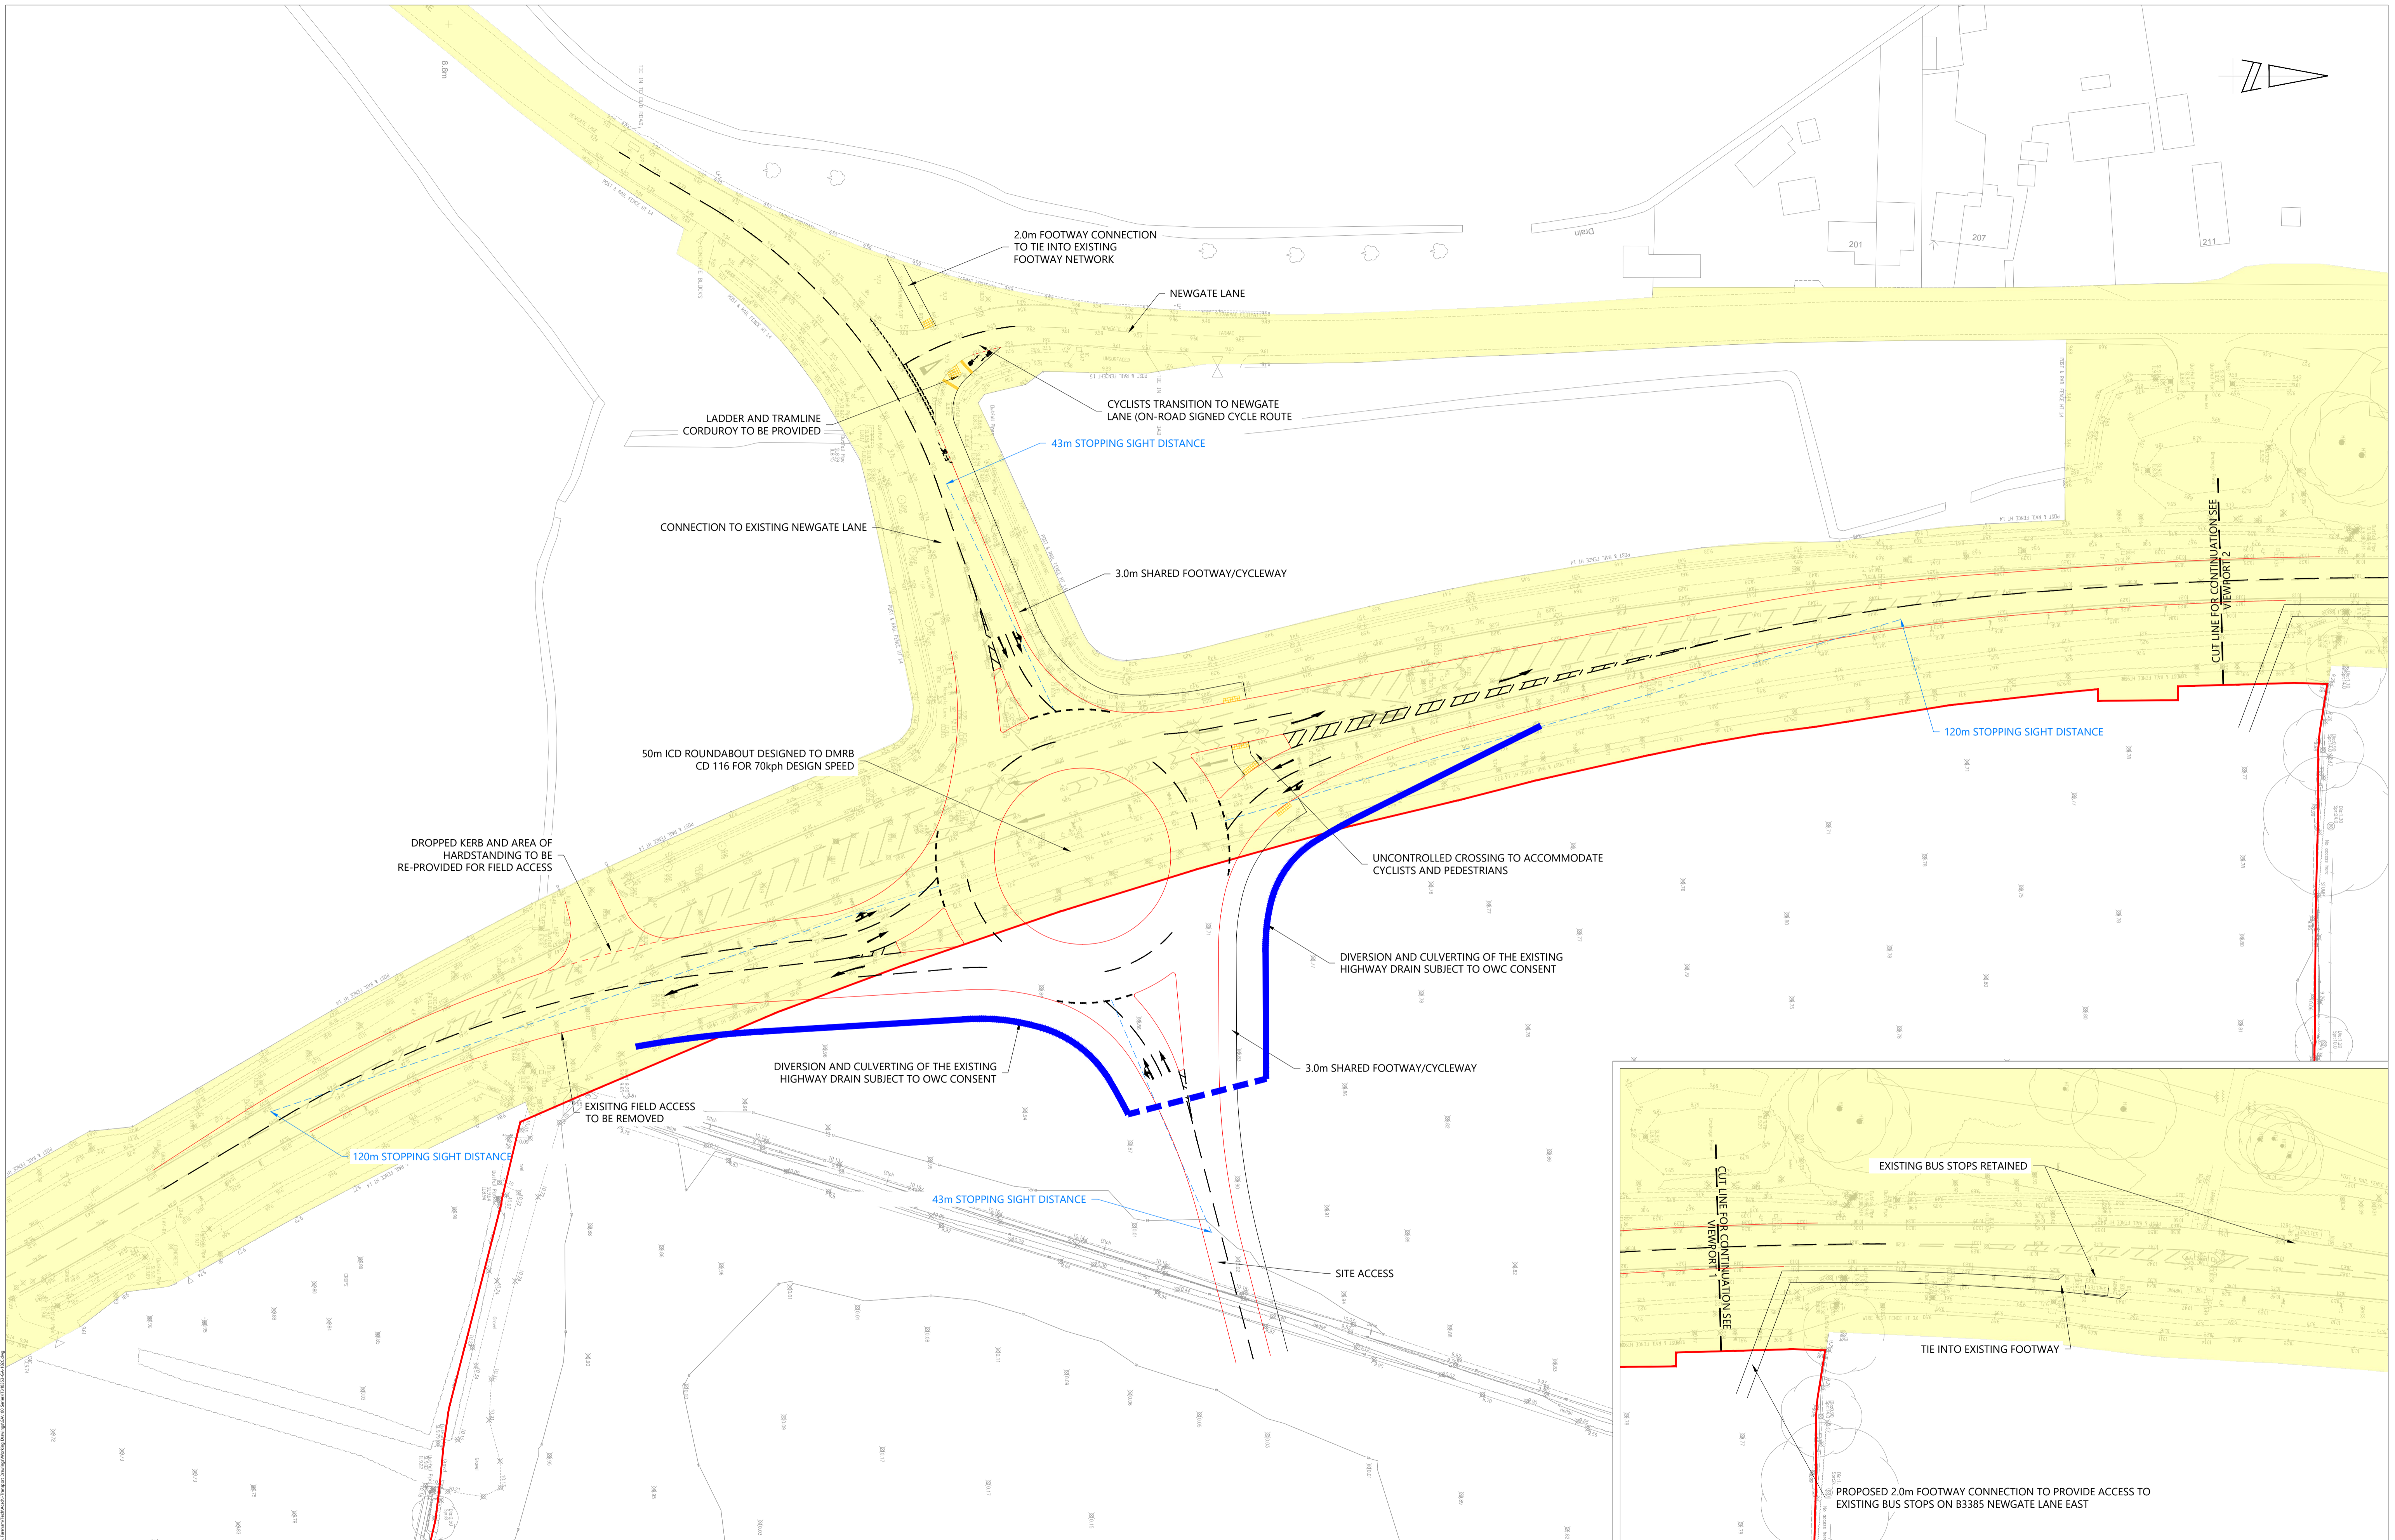

The Square, Basing View,  
Basingstoke, Hampshire, RG21 4EB  
www.i-transport.co.uk

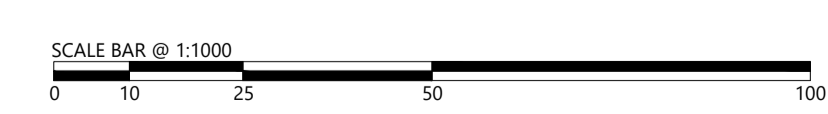


**KEY:**  
 HIGHWAY BOUNDARY EXTENTS (BASED ON OS MAPPING)  
 SITE BOUNDARY

REPRODUCED FROM THE ORDNANCE SURVEY MAP WITH THE PERMISSION OF THE CONTROLLER OF HER MAJESTY'S STATIONERY OFFICE. LICENCE NO. 100044286. © CROWN COPYRIGHT RESERVED.  
 DRAWING ISSUED FOR FEASIBILITY CONSIDERATION AND PLANNING PURPOSES ONLY. DRAWING NOT TO BE USED FOR CONSTRUCTION. I-TRANSPORT LLP ACCEPTS NO RESPONSIBILITY FOR ERRORS MADE BY OTHERS IN SCALING FROM THIS DRAWING. MEASUREMENTS SHOULD BE TAKEN FROM FIGURED DIMENSIONS ONLY. CDM REQUIREMENTS CONSIDERED AT FEASIBILITY STAGE ONLY. FURTHER CONSIDERATION REQUIRED BY DETAILED DESIGN TEAM.

REV	DATE	BY	DESCRIPTION	STATUS
C	26.01.22	MC	TEXT EDIT	FOR INFORMATION
B	25.01.22	MC	ARRANGEMENTS REVISED TO REMOVE OVERLAP AREA	
A	29.11.21	MC	ARRANGEMENTS REVISED TO TAKE ACCOUNT OF STAGE 1 ROAD SAFETY AUDIT	

TITLE	CLIENT
PROPOSED ROUNDABOUT TO NEWGATE LANE EAST - GENERAL ARRANGEMENT	MILLER HOMES AND BARGATE HOMES
LAND EAST OF NEWGATE LANE EAST, FAREHAM	

DRAWN	CHECKED	APPROVED
MC	MC	TW
PROJECT No:	SCALE @ 1:	DATE:
ITB10353	1:500	25.10.21
DRAWING No:	ITB10353-GA-102	REV:
		C

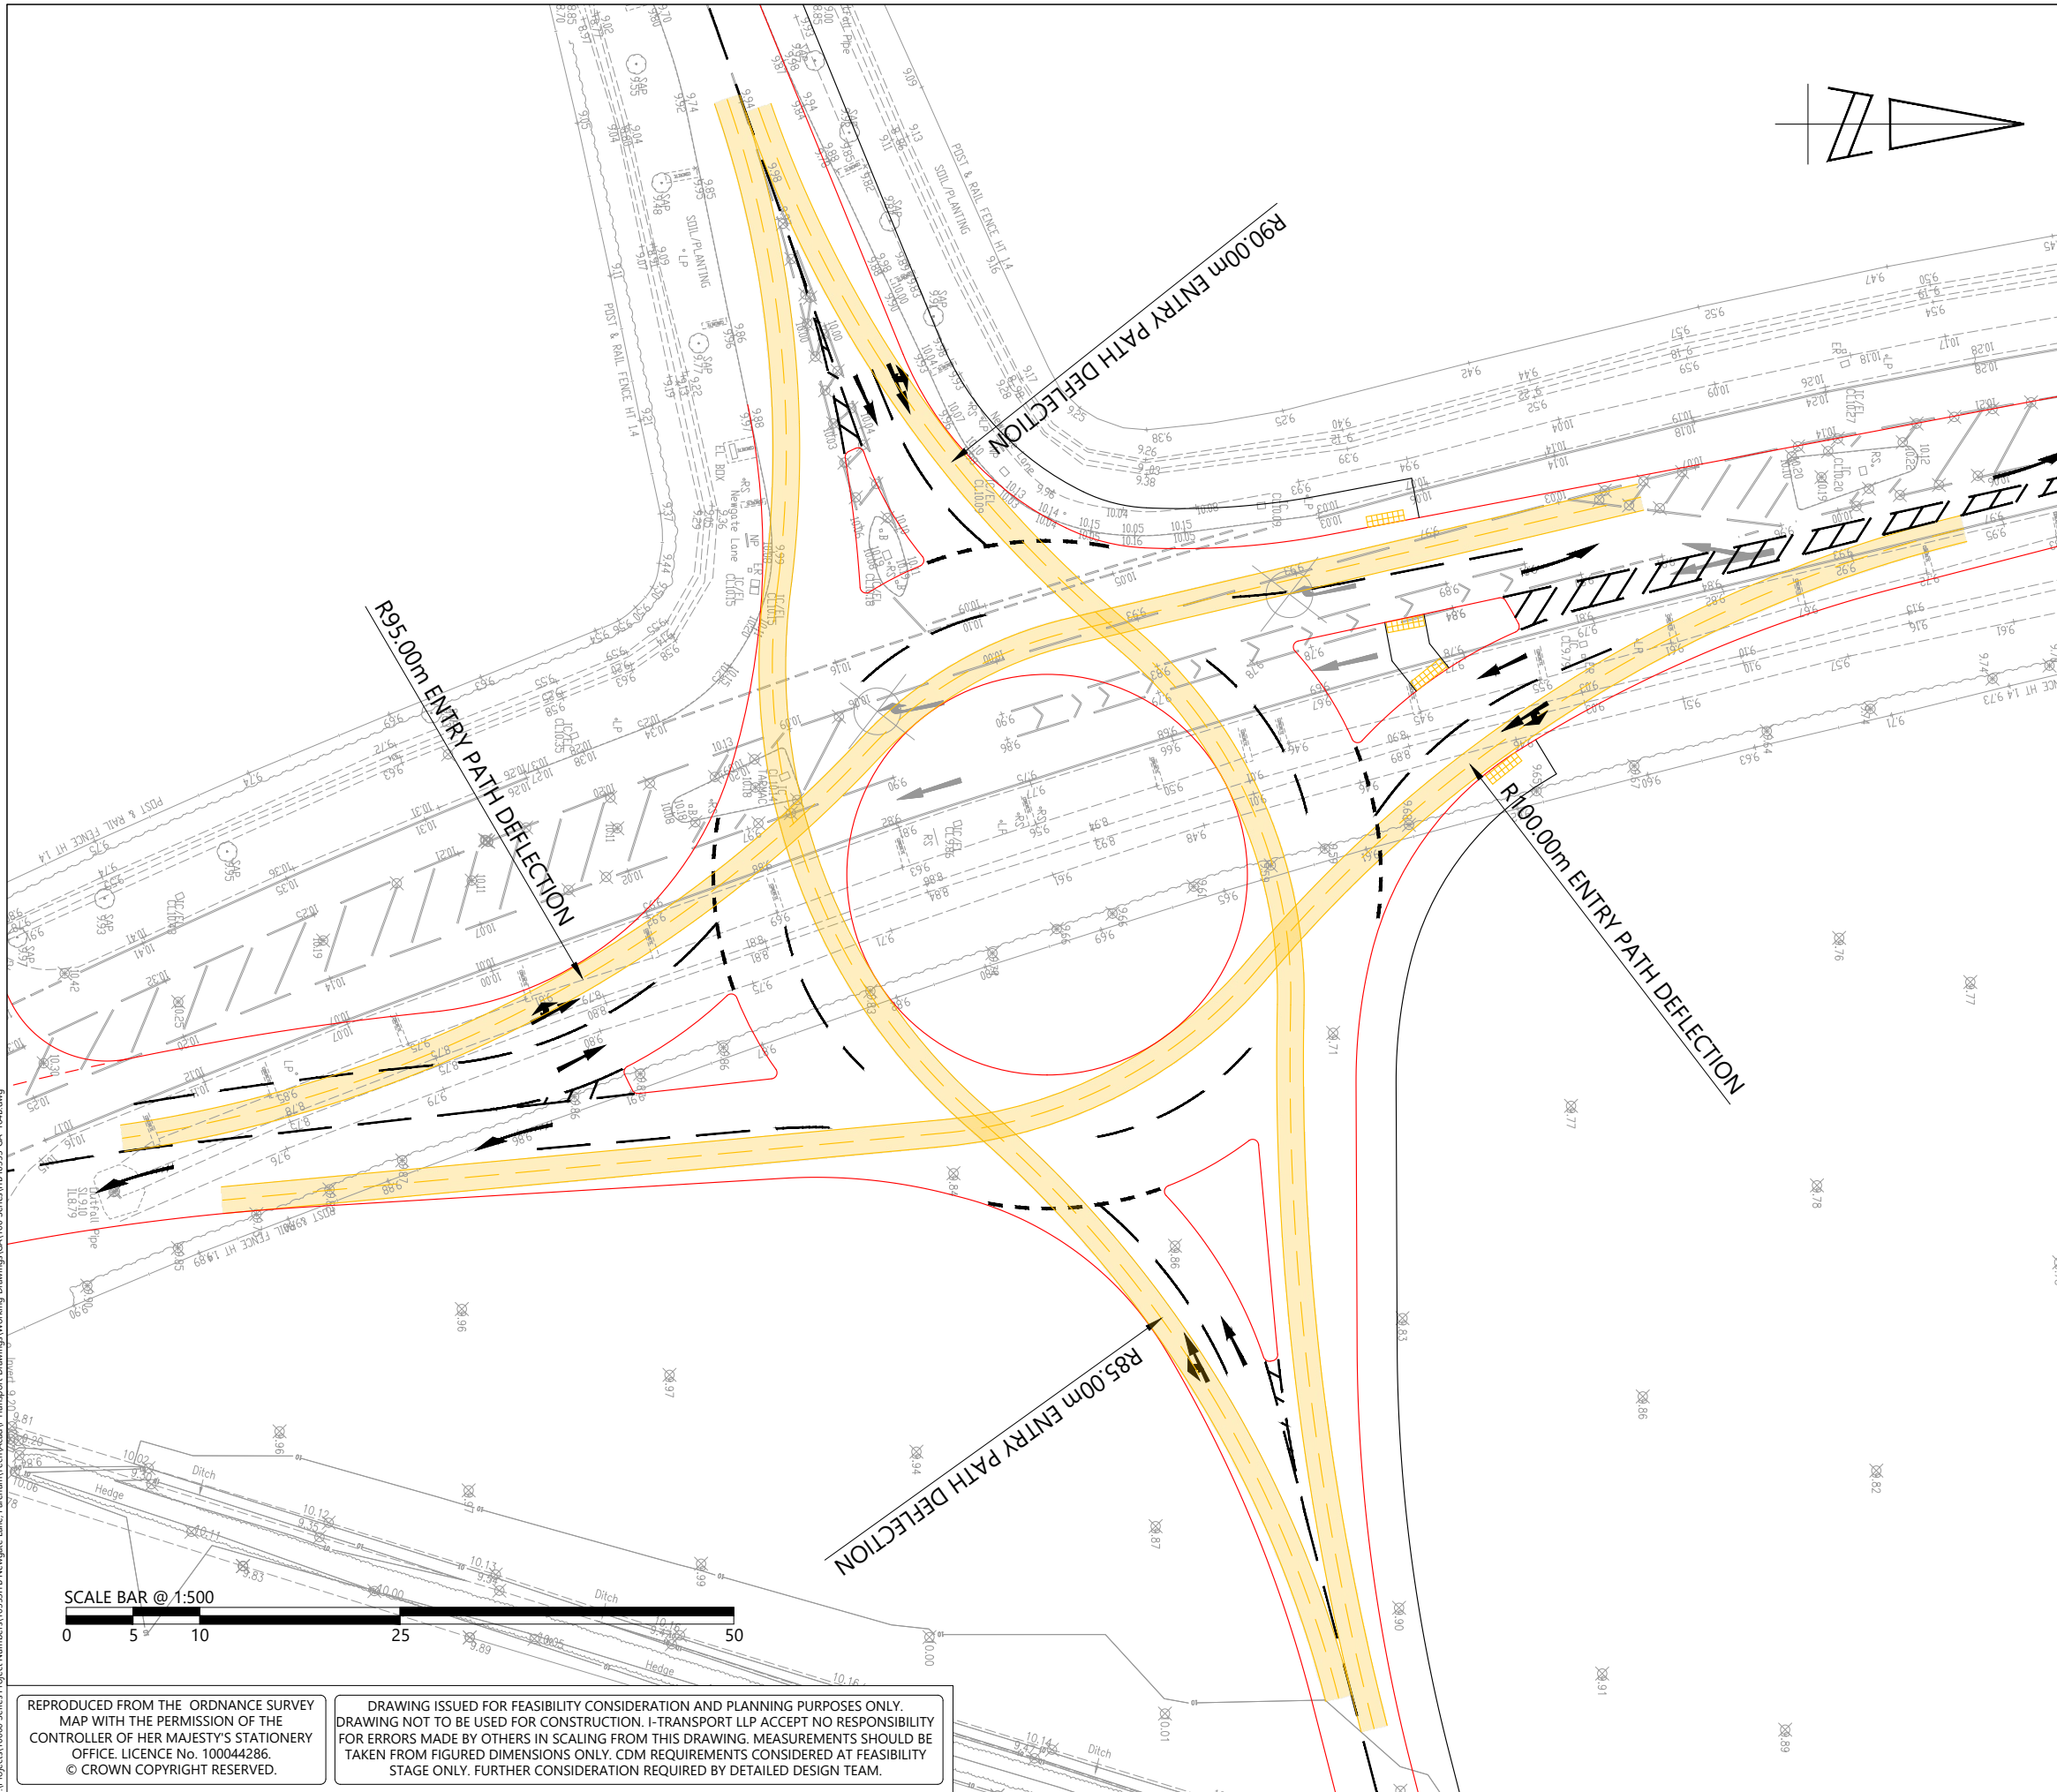

B	25.01.22	MC	ARRANGEMENTS REVISED TO REMOVE OVERRUN AREA	MC	TW
A	29.11.21	MC	ARRANGEMENTS REVISED TO TAKE ACCOUNT OF STAGE 1 RSA	MC	TW
REV	DATE	BY	DESCRIPTION	CHK	APD

STATUS: **FOR INFORMATION**

  
 The Square, Basing View,  
 Basingstoke, Hampshire, RG21 4EB  
 Tel: 01256 637940  
 www.i-transport.co.uk

TITLE:  
**PROPOSED ROUNDABOUT TO NEWGATE LANE EAST  
 ENTRY PATH DEFLECTION**




PROJECT:  
**LAND EAST OF NEWGATE LANE EAST, FAREHAM**

CLIENT:  
**MILLER HOMES AND BARGATE HOMES**

DRAWN: MC	CHECKED: MC	APPROVED: TW
PROJECT No: ITB10353	SCALE @ A3: 1:500	DATE: 25.10.21
DRAWING No: ITB10353-GA-104		REV: B

T:\Projects\10000 Series Project Numbers\1033318 Newgate Lane, Fareham\Tech\Acad\i-Transport Drawings\Working Drawings\GA\100 Series\ITB 10353-GA-104B.dwg

REPRODUCED FROM THE ORDNANCE SURVEY MAP WITH THE PERMISSION OF THE CONTROLLER OF HER MAJESTY'S STATIONERY OFFICE. LICENCE No. 100044286. © CROWN COPYRIGHT RESERVED.  
 DRAWING ISSUED FOR FEASIBILITY CONSIDERATION AND PLANNING PURPOSES ONLY. DRAWING NOT TO BE USED FOR CONSTRUCTION. I-TRANSPORT LLP ACCEPT NO RESPONSIBILITY FOR ERRORS MADE BY OTHERS IN SCALING FROM THIS DRAWING. MEASUREMENTS SHOULD BE TAKEN FROM FIGURED DIMENSIONS ONLY. CDM REQUIREMENTS CONSIDERED AT FEASIBILITY STAGE ONLY. FURTHER CONSIDERATION REQUIRED BY DETAILED DESIGN TEAM.

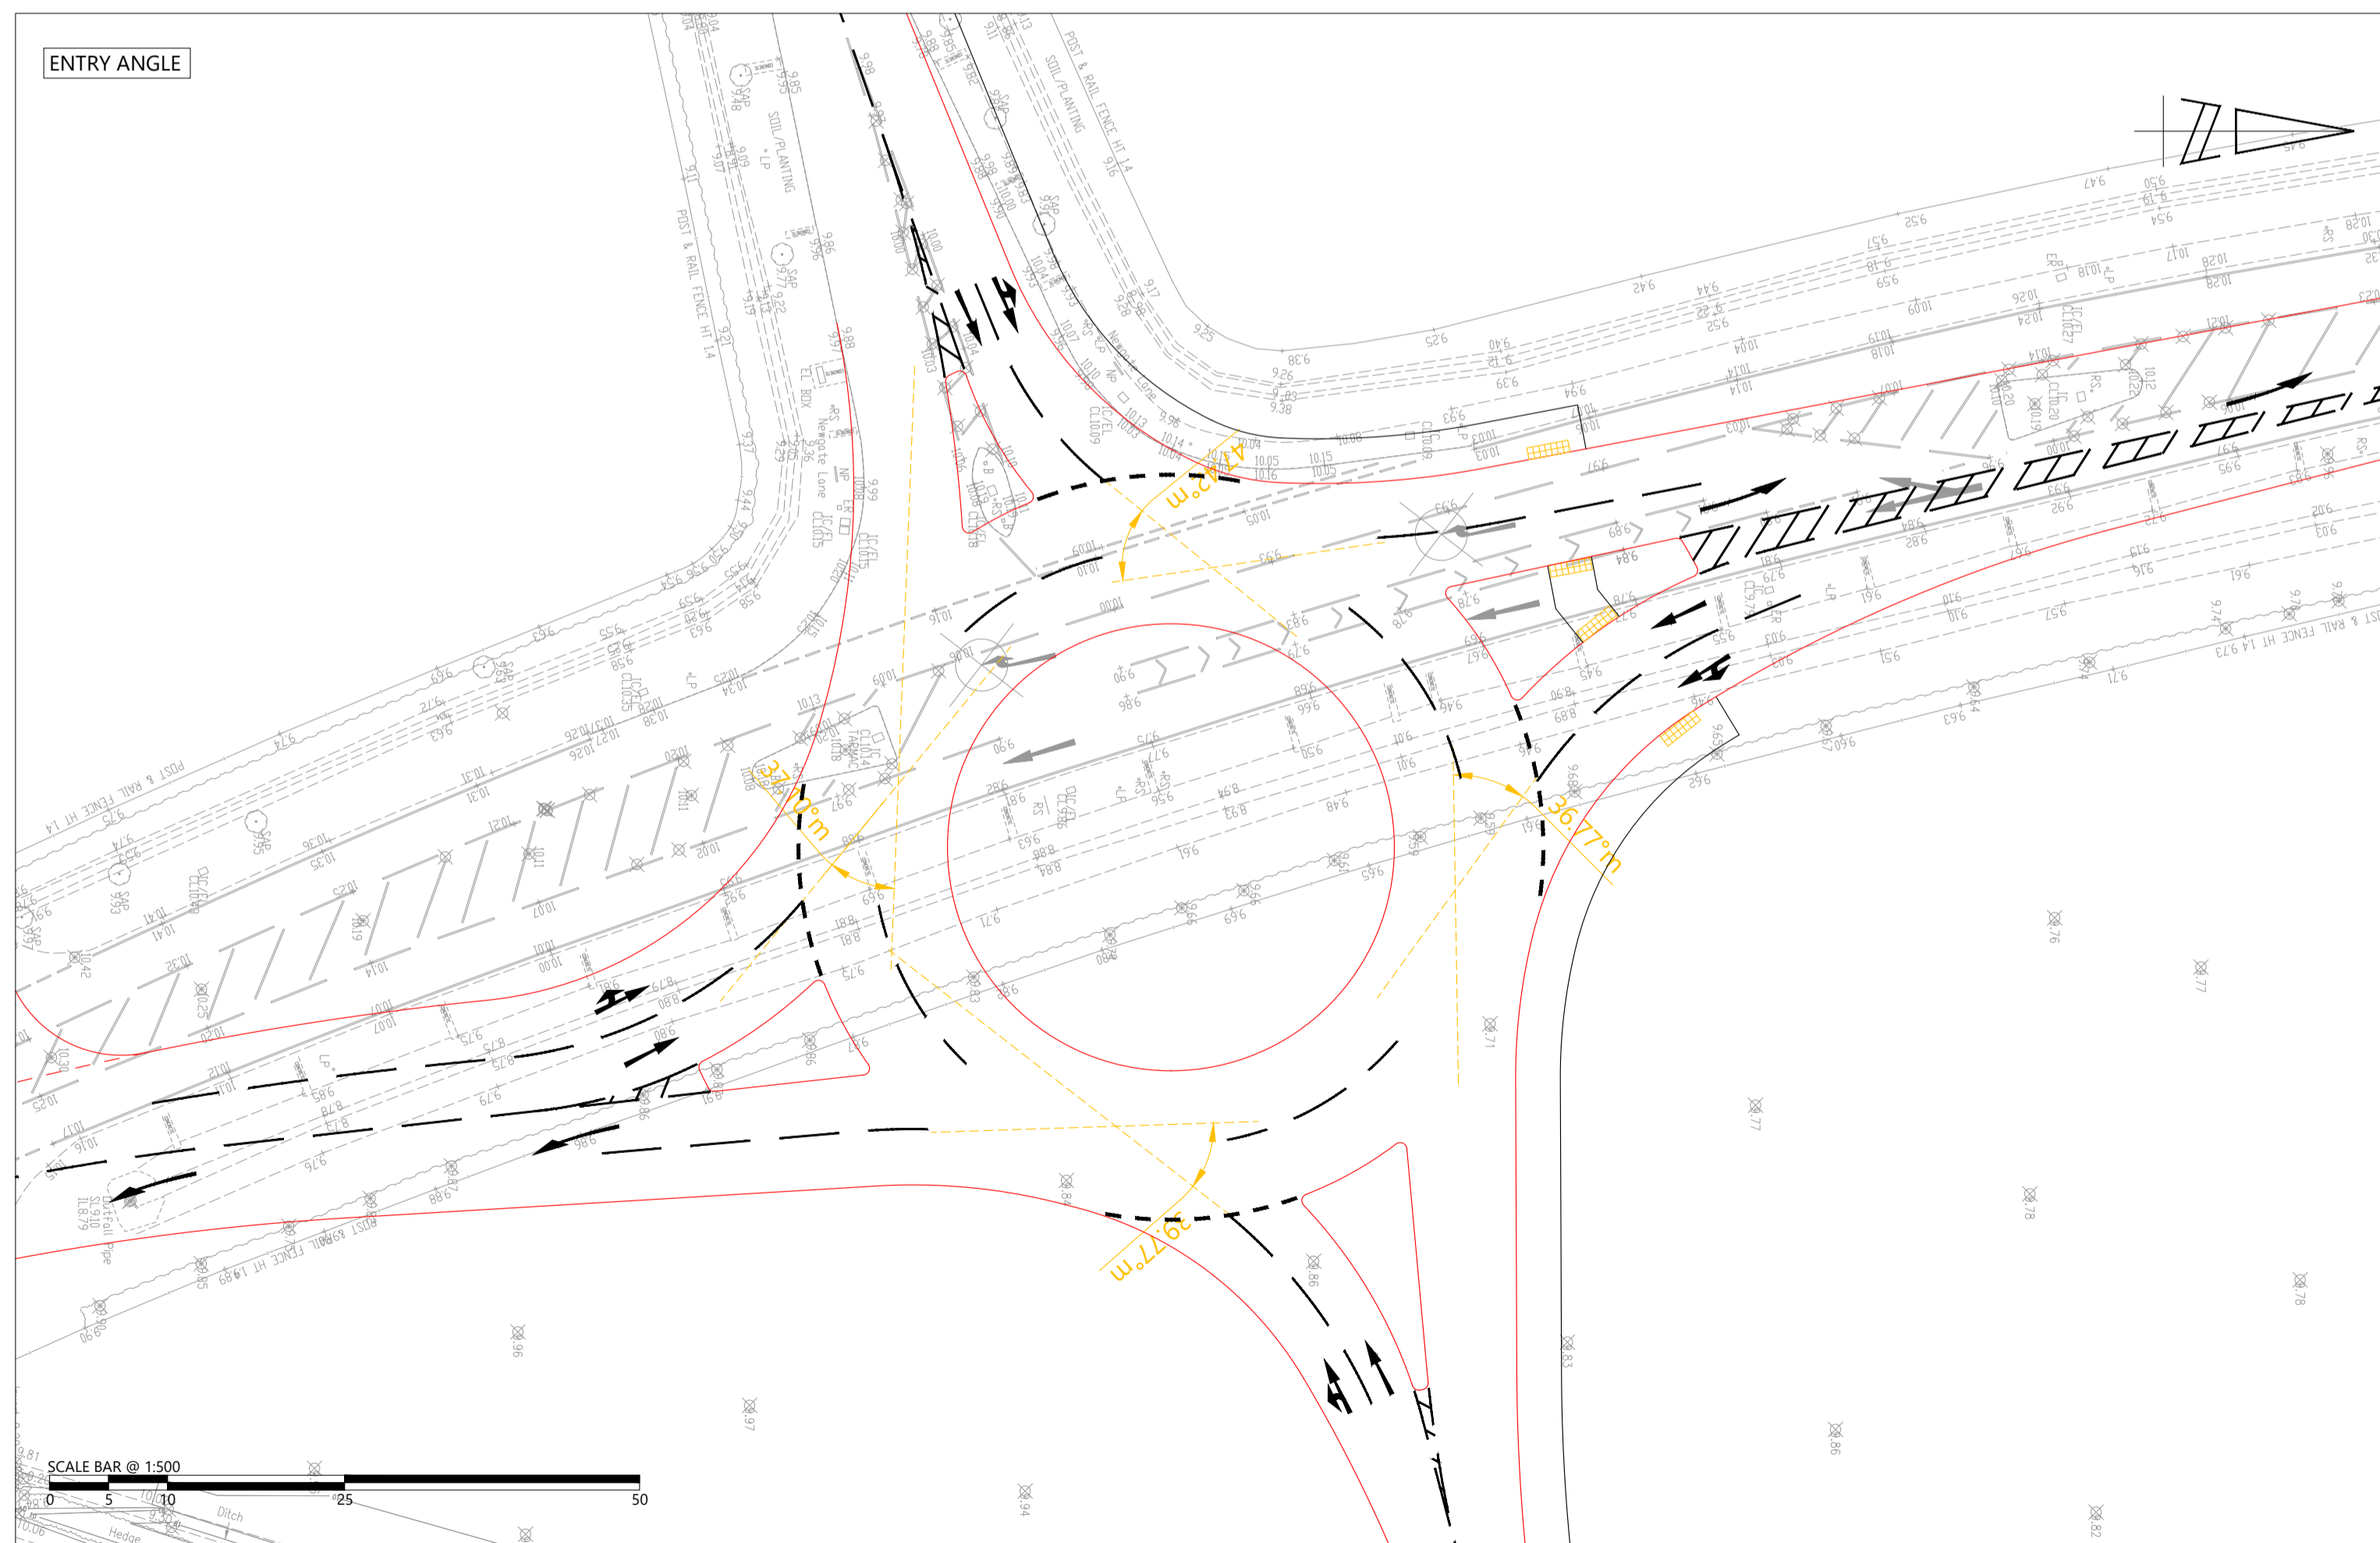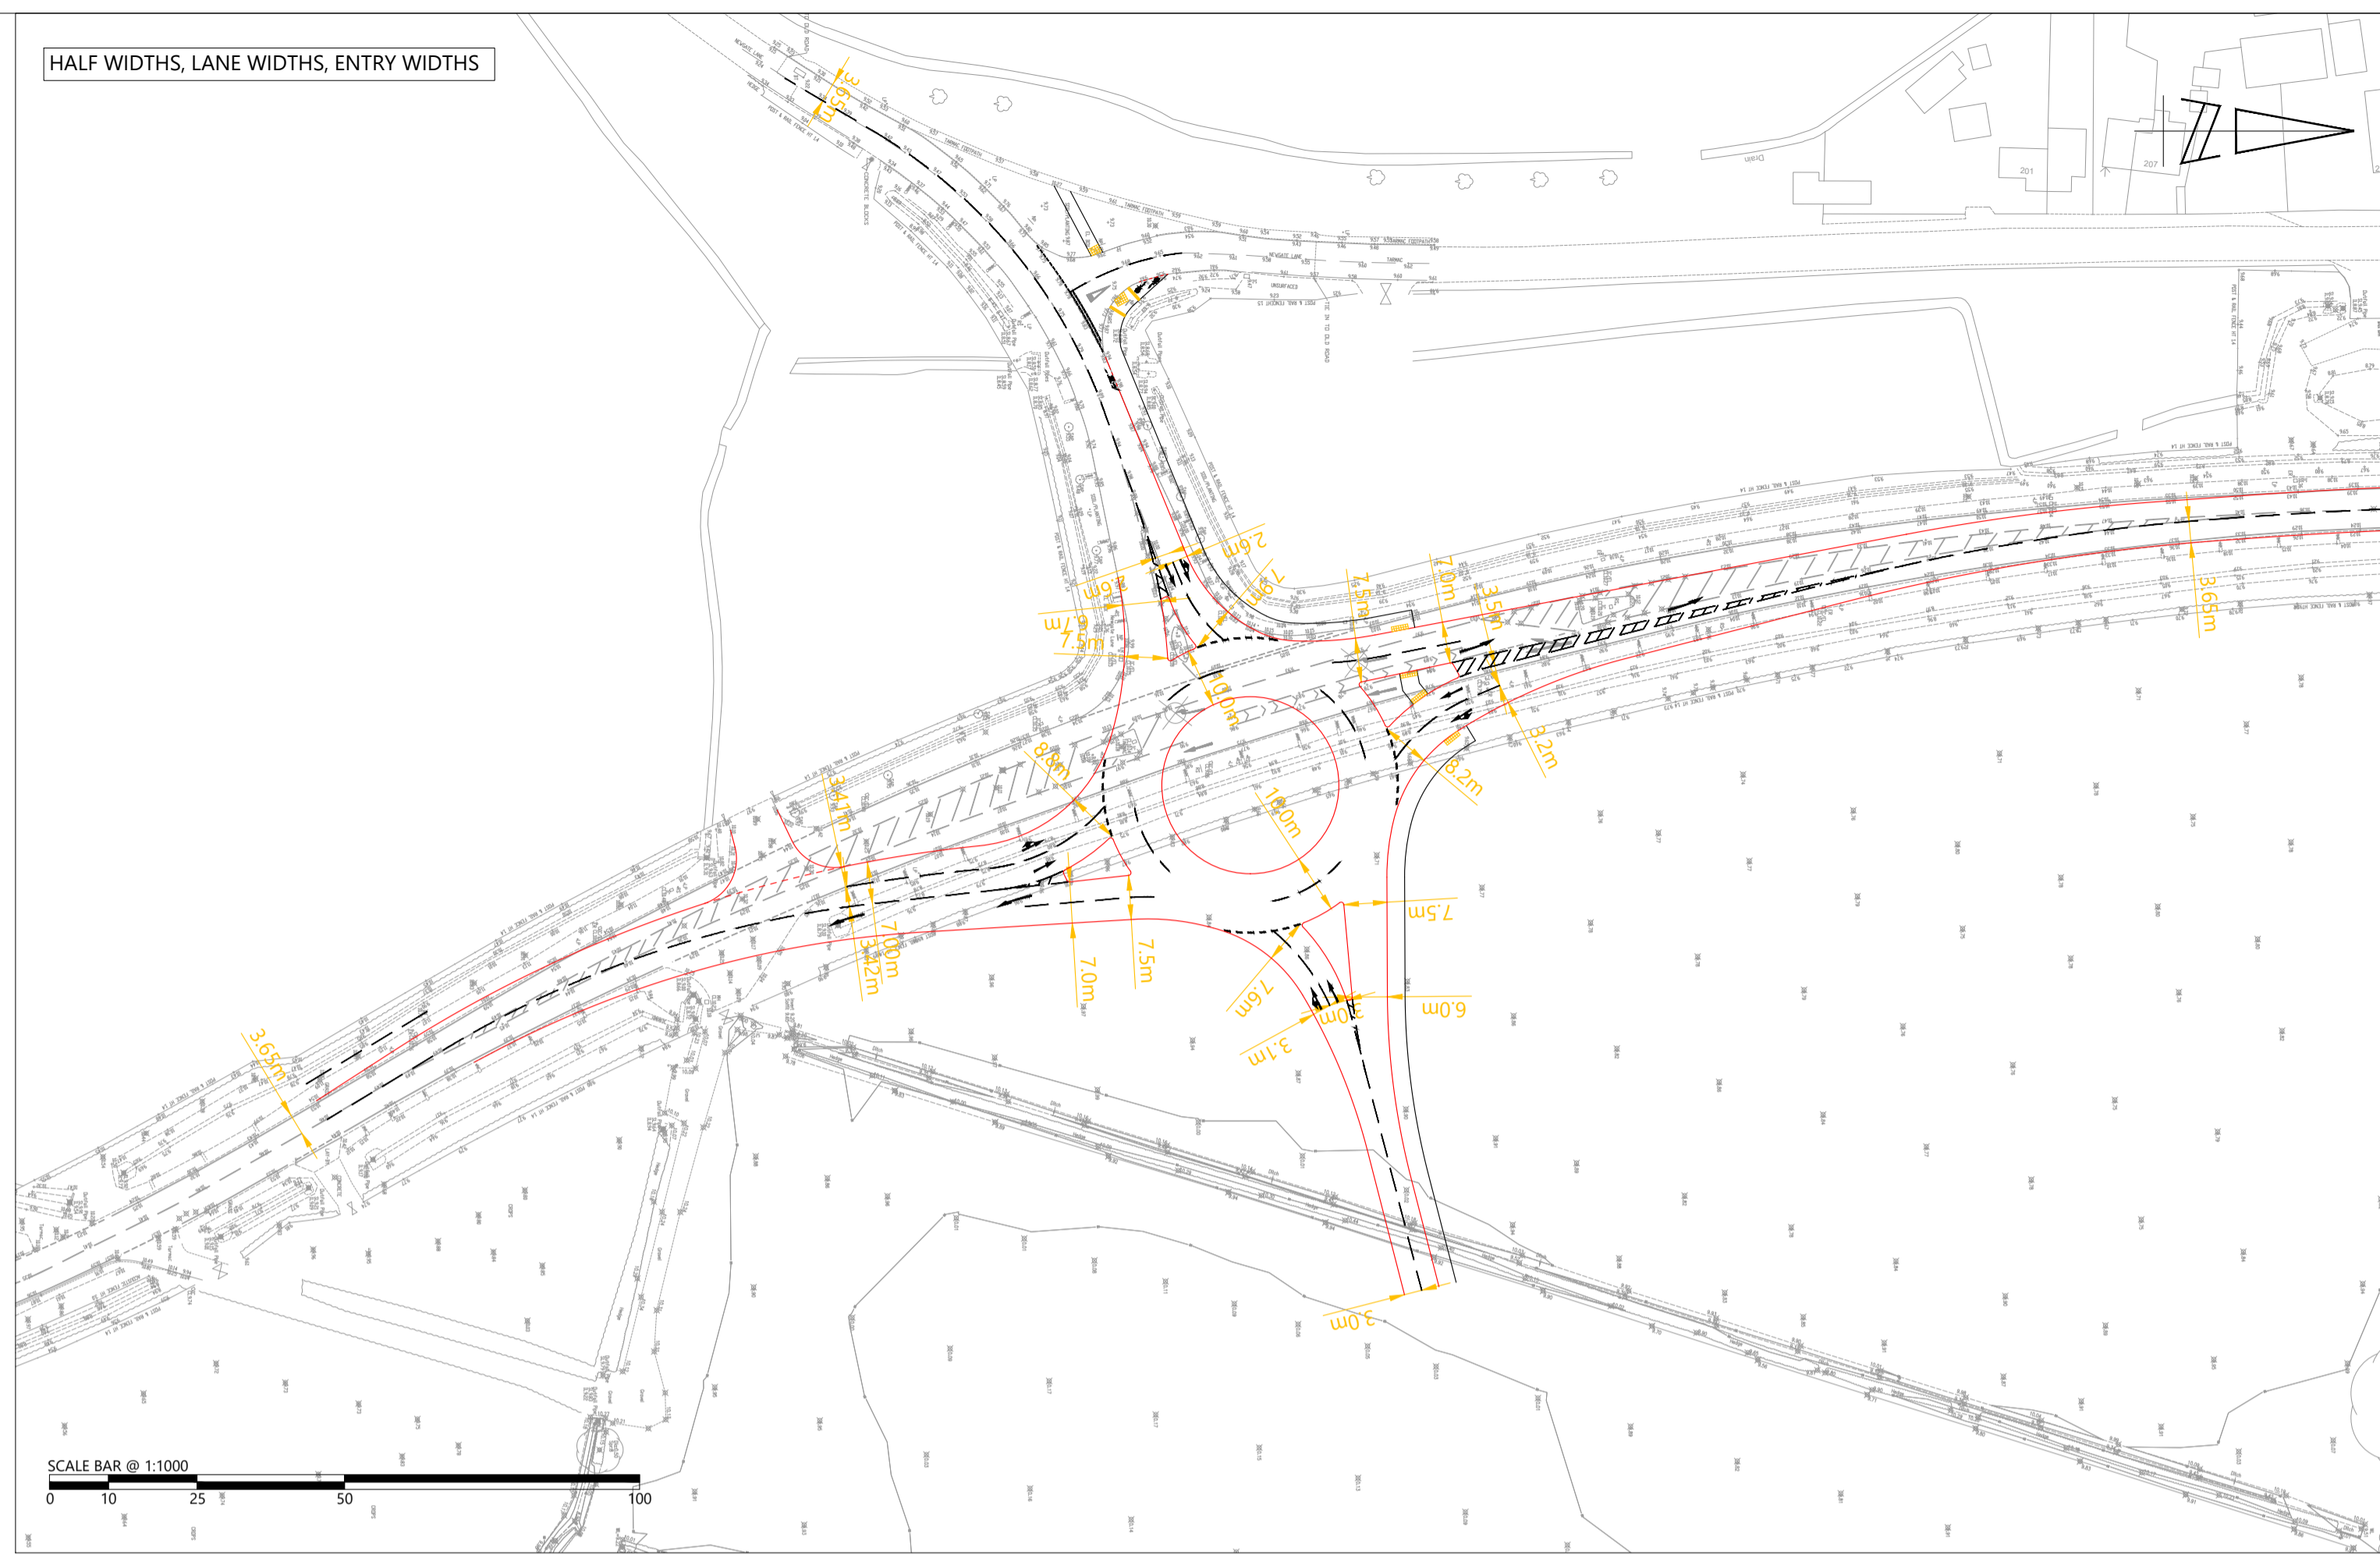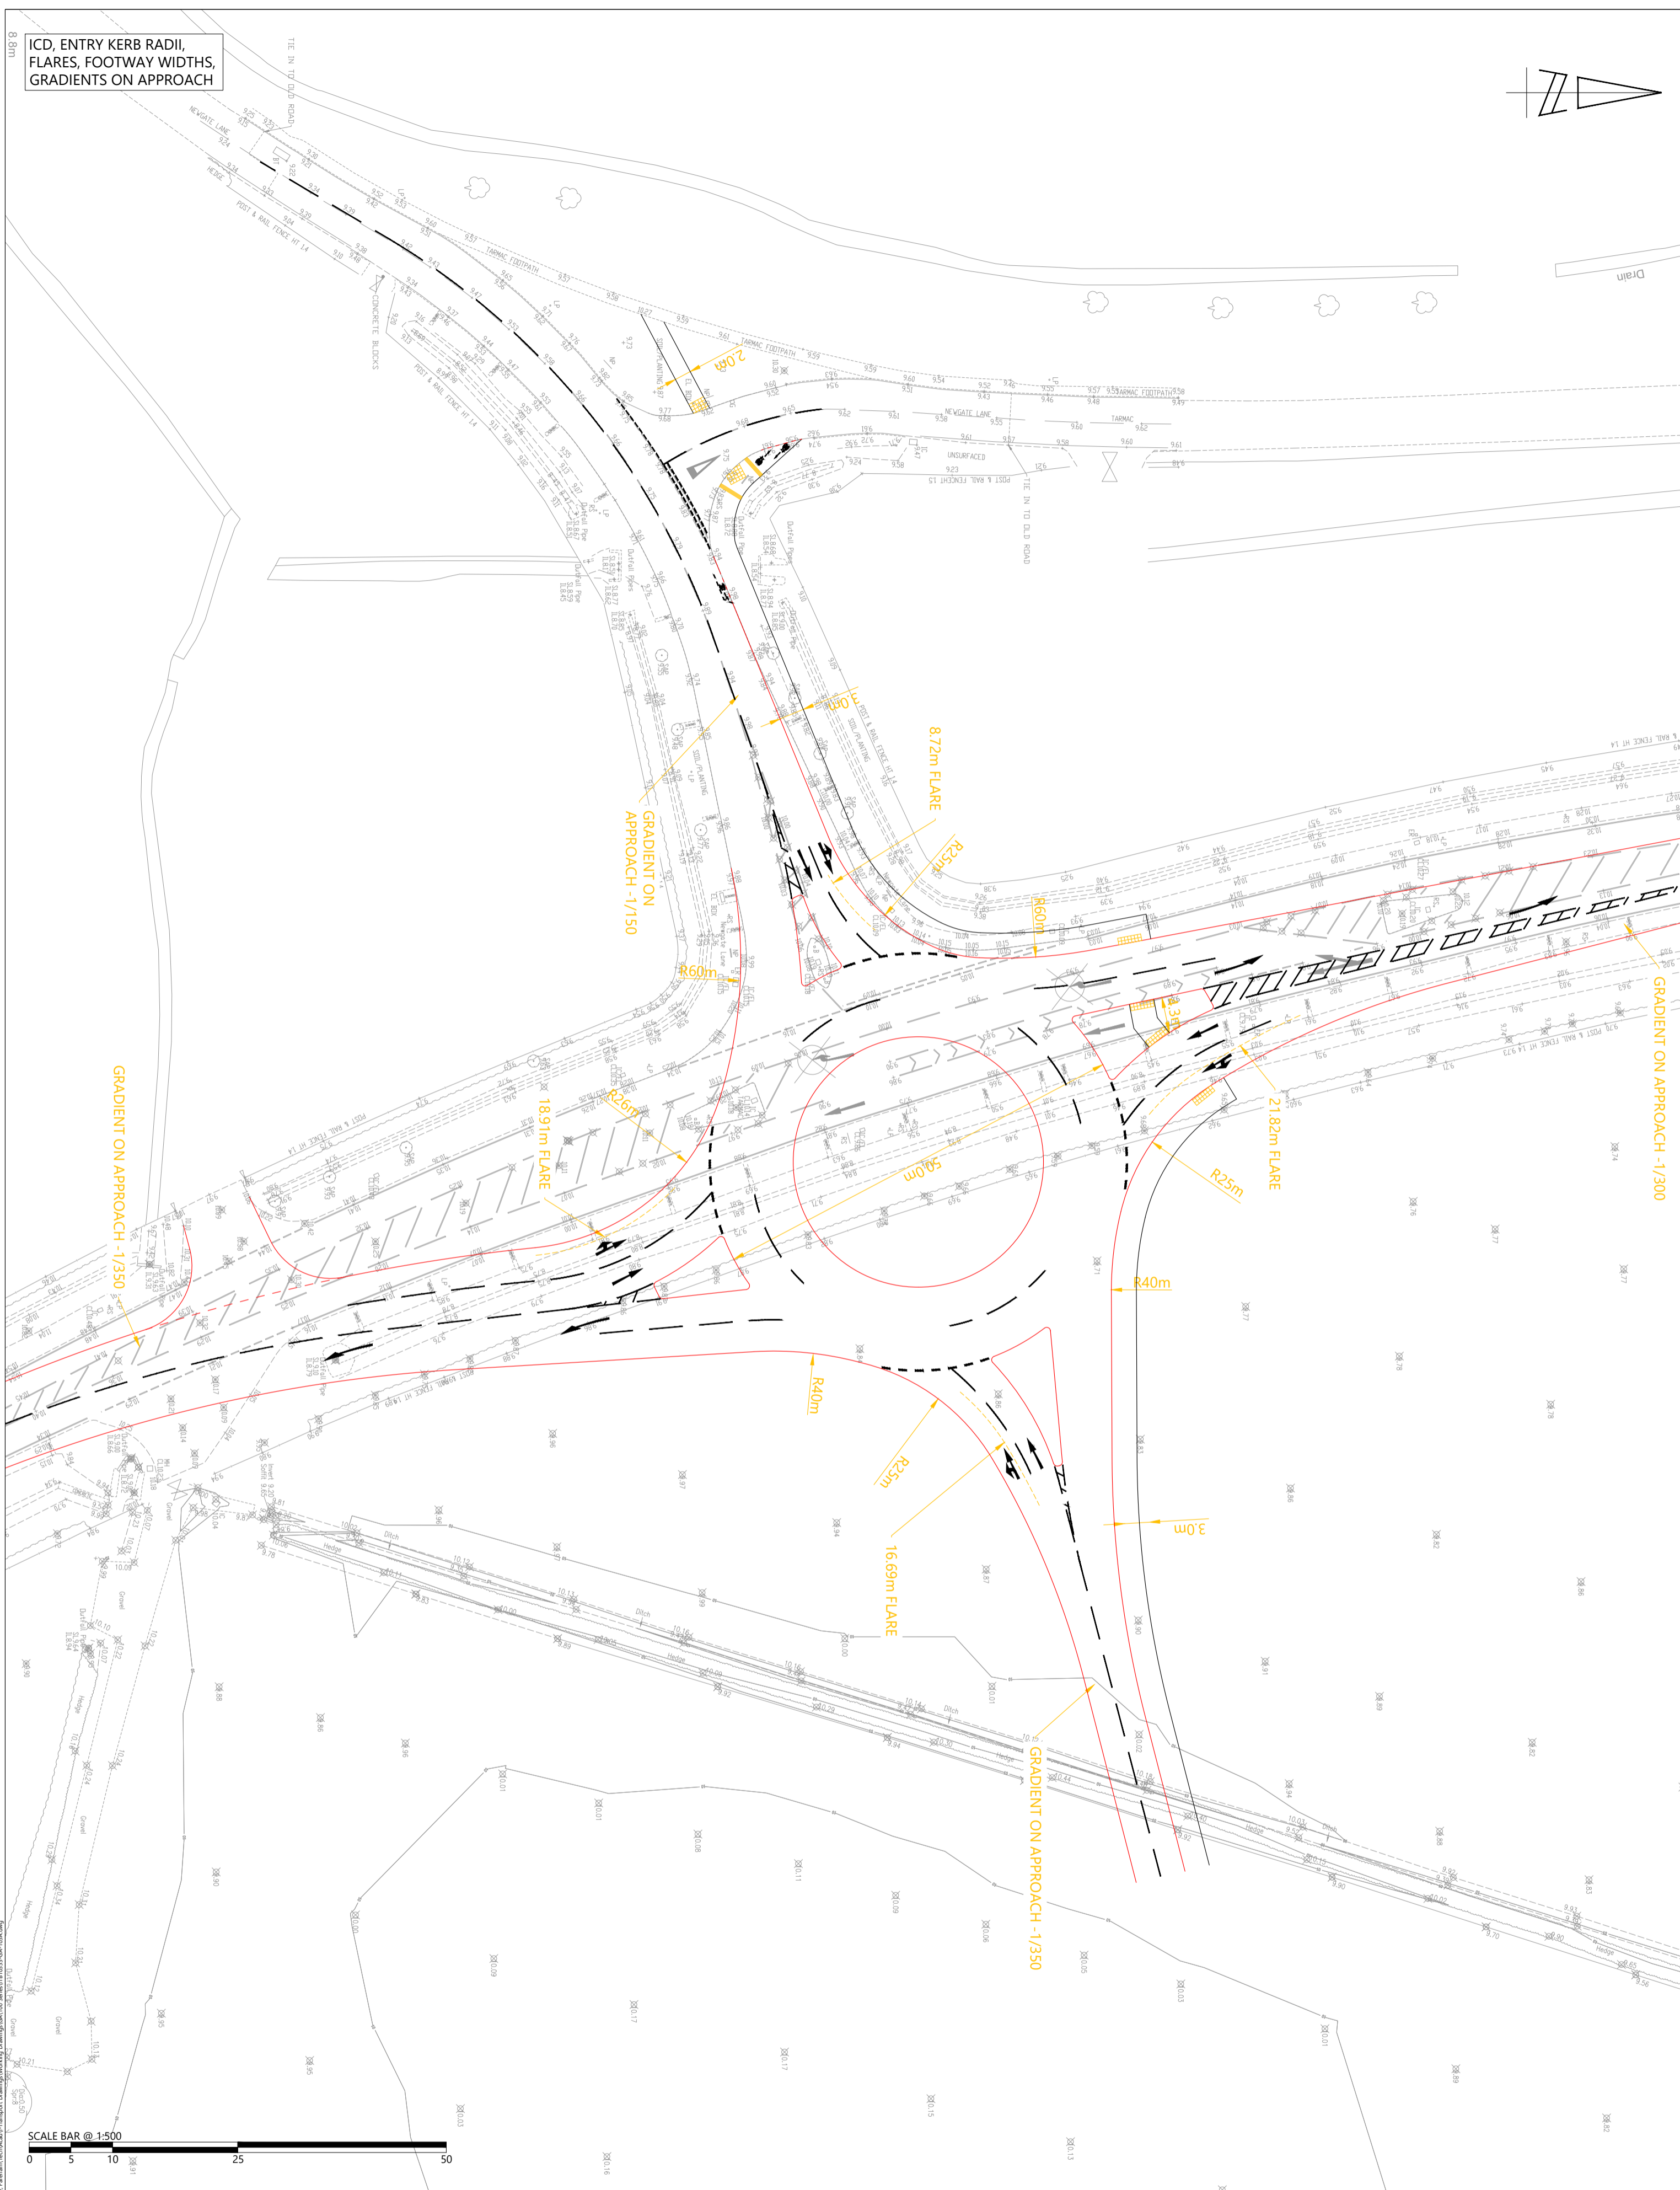

The Square, Basing View,  
Basingstoke, Hampshire, RG21 4EB  
www.i-transport.co.uk

REPRODUCED FROM THE ORDNANCE SURVEY  
MAP WITH THE PERMISSION OF THE  
CONTROLLER OF HER MAJESTY'S STATIONERY  
OFFICE. LICENCE NO. 100044286.  
© CROWN COPYRIGHT RESERVED.

DRAWING ISSUED FOR FEASIBILITY CONSIDERATION AND PLANNING PURPOSES ONLY.  
DRAWING NOT TO BE USED FOR CONSTRUCTION. i-TRANSPORT LIP ACCEPTS NO RESPONSIBILITY  
FOR ERRORS MADE BY OTHERS IN SCALING FROM THIS DRAWING. MEASUREMENTS SHOULD BE  
TAKEN FROM FIGURED DIMENSIONS ONLY. CONFORM REQUIREMENTS CONSIDERED AT FEASIBILITY  
STAGE ONLY. FURTHER CONSIDERATION REQUIRED BY DETAILED DESIGN TEAM.

REV	DATE	BY	DESCRIPTION	CHK	APP	PROJECT
B	25.01.22	MC	ARRANGEMENTS REVISED TO REMOVE OVERLAP AREA	MC	TW	LAND EAST OF NEWGATE LANE EAST, FAREHAM
A	29.11.21	MC	ARRANGEMENTS REVISED TO TAKE ACCOUNT OF STAGE 1 ROAD SAFETY AUDIT	MC	TW	
STATUS						
FOR INFORMATION						

TITLE	CLIENT
PROPOSED ROUNDABOUT TO NEWGATE LANE EAST PROPOSED GEOMETRY	MILLER HOMES AND BARGATE HOMES
LAND EAST OF NEWGATE LANE EAST, FAREHAM	

DRAWN	CHECKED	APPROVED
MC	MC	TW
PROJECT No:	SCALE @ A:	DATE
ITB10353	AS SHOWN	25.10.21
DRAWING No:	REV	
ITB10353-GA-105	B	