





The Square, Basing View,
Basingstoke, Hampshire, RG21 4EB
www.i-transport.co.uk

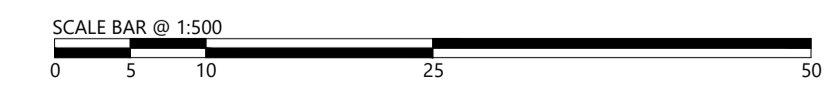


REPRODUCED FROM THE ORDNANCE SURVEY MAP WITH THE PERMISSION OF THE CONTROLLER OF HER MAJESTY'S STATIONERY OFFICE. LICENCE No. 100044286. © CROWN COPYRIGHT RESERVED.

DRAWING ISSUED FOR FEASIBILITY CONSIDERATION AND PLANNING PURPOSES ONLY. DRAWING NOT TO BE USED FOR CONSTRUCTION. i-TRANSPORT LIP ACCEPTS NO RESPONSIBILITY FOR ERRORS MADE BY OTHERS IN SCALING FROM THIS DRAWING. MEASUREMENTS SHOULD BE TAKEN FROM FIGURED DIMENSIONS ONLY. COM REQUIREMENTS CONSIDERED AT FEASIBILITY STAGE ONLY. FURTHER CONSIDERATION REQUIRED BY DETAILED DESIGN TEAM.

REV	DATE	BY	DESCRIPTION	CHK	APP	PROJECT	TITLE	CLIENT	DRAWING No:	CHECKED:	APPROVED:
			FOR INFORMATION			LAND EAST OF NEWGATE LANE EAST, FAREHAM	EXISTING DETAIL	MILLER HOMES AND BARGATE HOMES	ITB10353	MC	TW
									PROJECT No:	SCALE @ A1:	DATE:
									ITB10353	1:500	25.10.21
									DRAWING No:	ITB10353-GA-101	
									REV:	-	

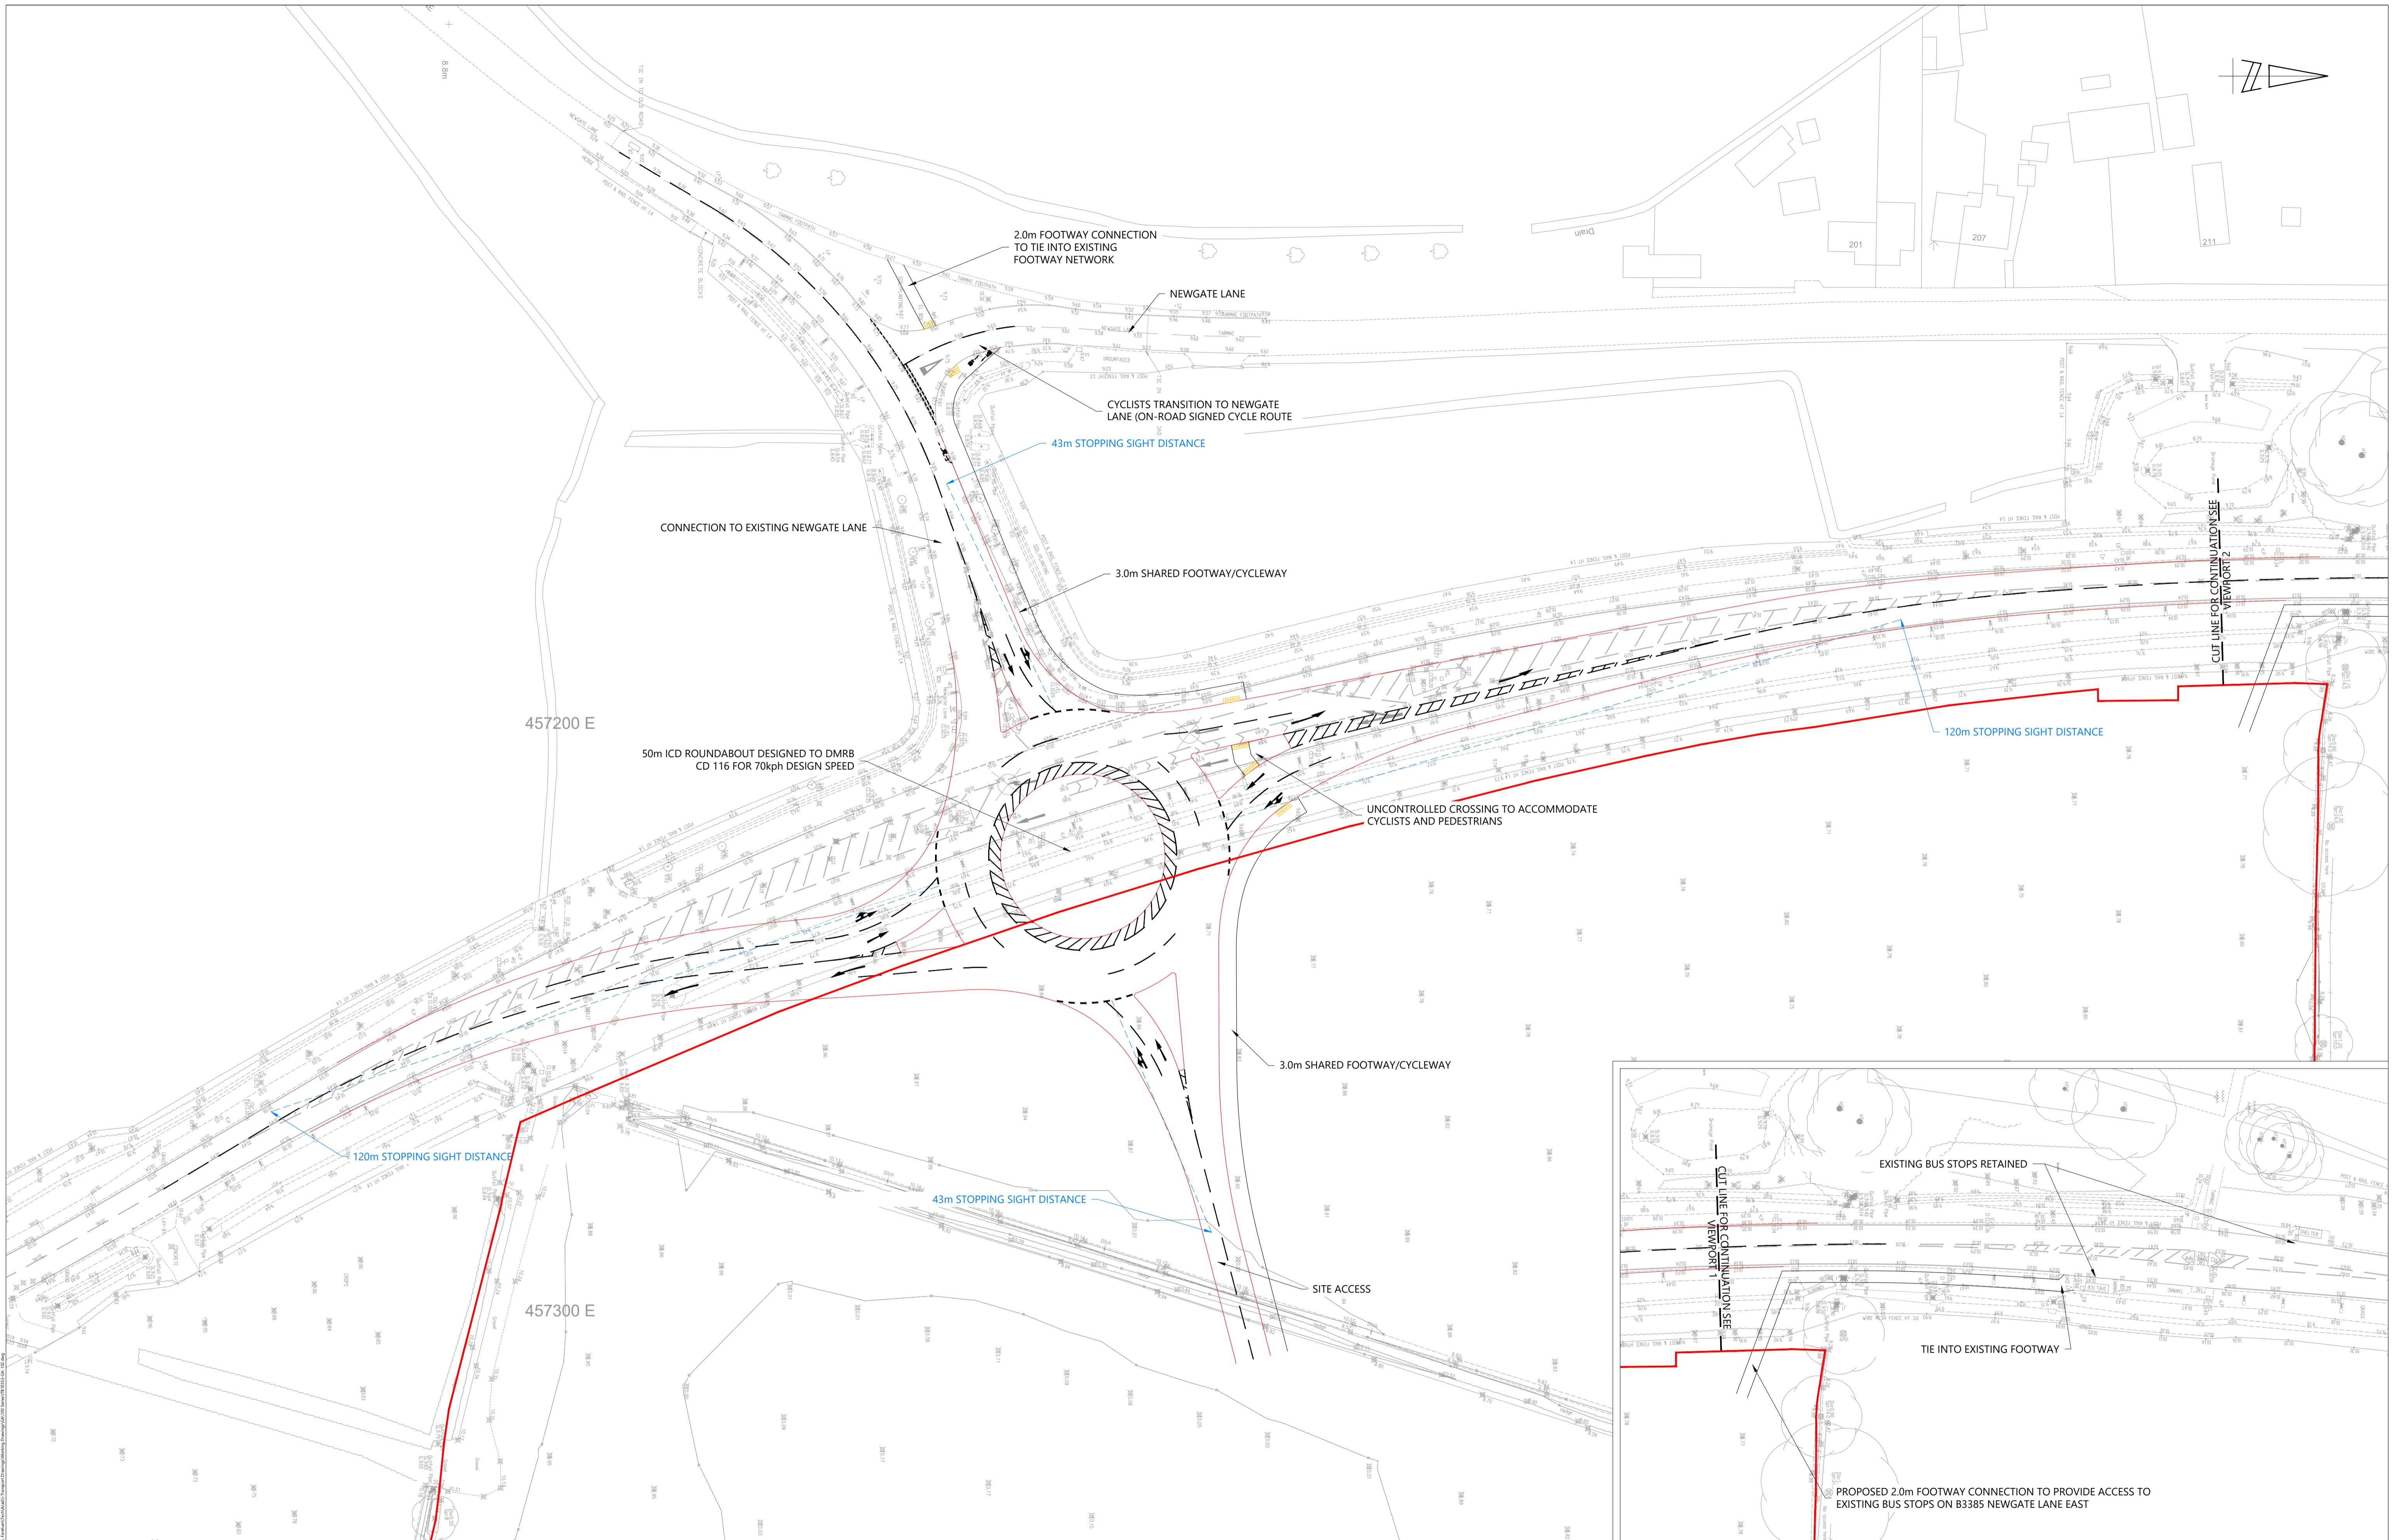

The Square, Basing View,
Basingstoke, Hampshire, RG21 4EB
www.i-transport.co.uk

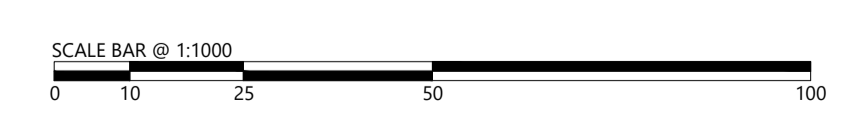

KEY:
 HIGHWAY BOUNDARY EXTENTS (BASED ON OS MAPPING)
 SITE BOUNDARY

REPRODUCED FROM THE ORDNANCE SURVEY MAP WITH THE PERMISSION OF THE CONTROLLER OF HER MAJESTY'S STATIONERY OFFICE. LICENCE No. 100044286. © CROWN COPYRIGHT RESERVED.
 DRAWING ISSUED FOR FEASIBILITY CONSIDERATION AND PLANNING PURPOSES ONLY. DRAWING NOT TO BE USED FOR CONSTRUCTION. I-TRANSPORT LIP ACCEPTS NO RESPONSIBILITY FOR ERRORS MADE BY OTHERS IN SCALING FROM THIS DRAWING. MEASUREMENTS SHOULD BE TAKEN FROM FIGURED DIMENSIONS ONLY. CDM REQUIREMENTS CONSIDERED AT FEASIBILITY STAGE ONLY. FURTHER CONSIDERATION REQUIRED BY DETAILED DESIGN TEAM.

REV	DATE	BY	DESCRIPTION	CHK	APP	PROJECT

STATUS: FOR INFORMATION

TITLE	CLIENT
PROPOSED ROUNDABOUT TO NEWGATE LANE EAST - GENERAL ARRANGEMENT	MILLER HOMES AND BARGATE HOMES
LAND EAST OF NEWGATE LANE EAST, FAREHAM	

DRAWN	CHECKED	APPROVED
MC	MC	TW
PROJECT No: ITB10353	SCALE @ A1: 1:500	DATE: 25.10.21
DRAWING No: ITB10353-GA-102		REV: